



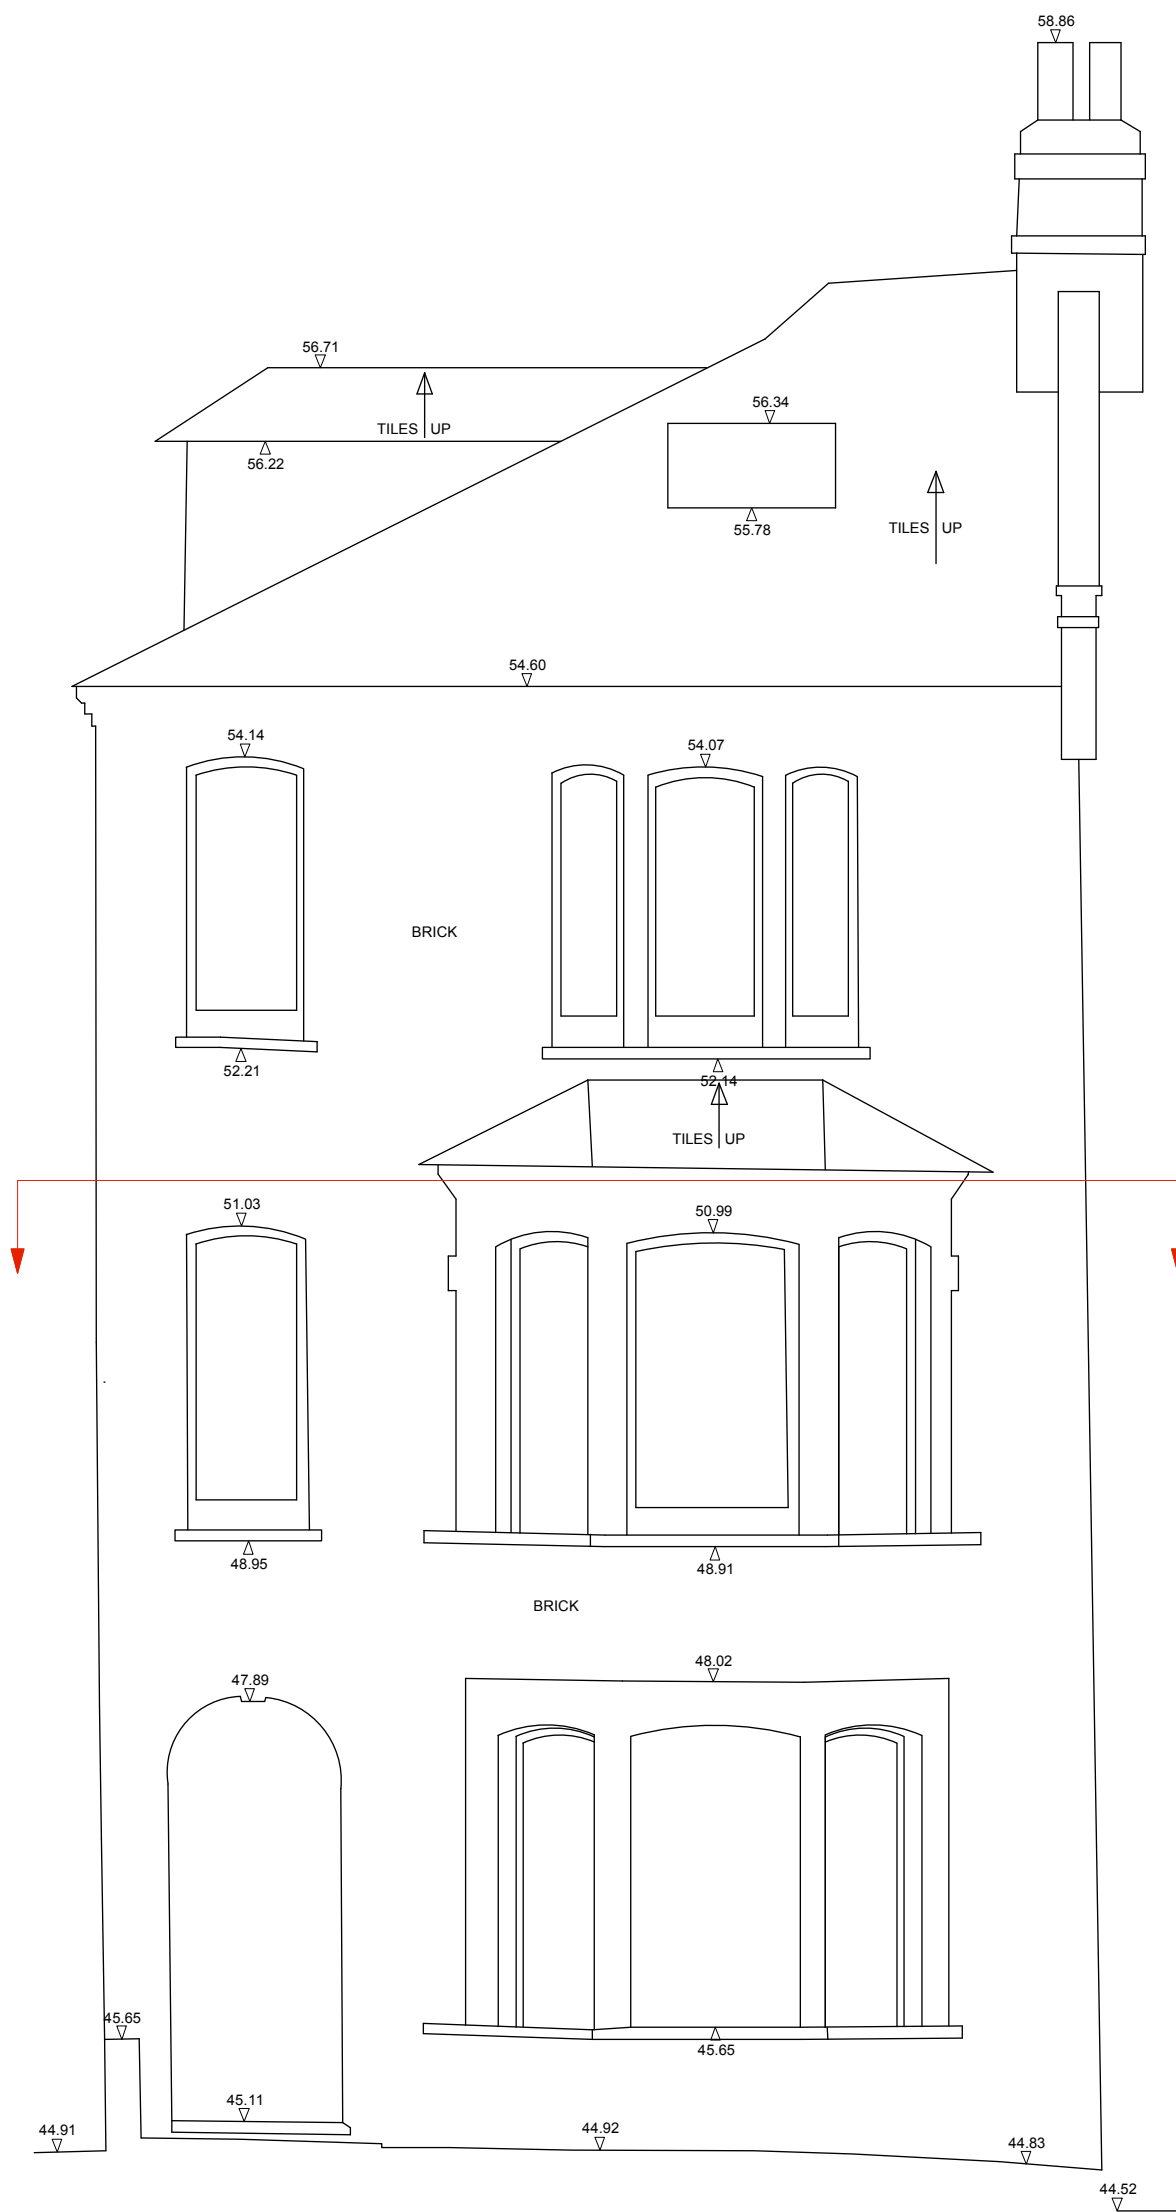

FRONT ELEVATION - NORTH

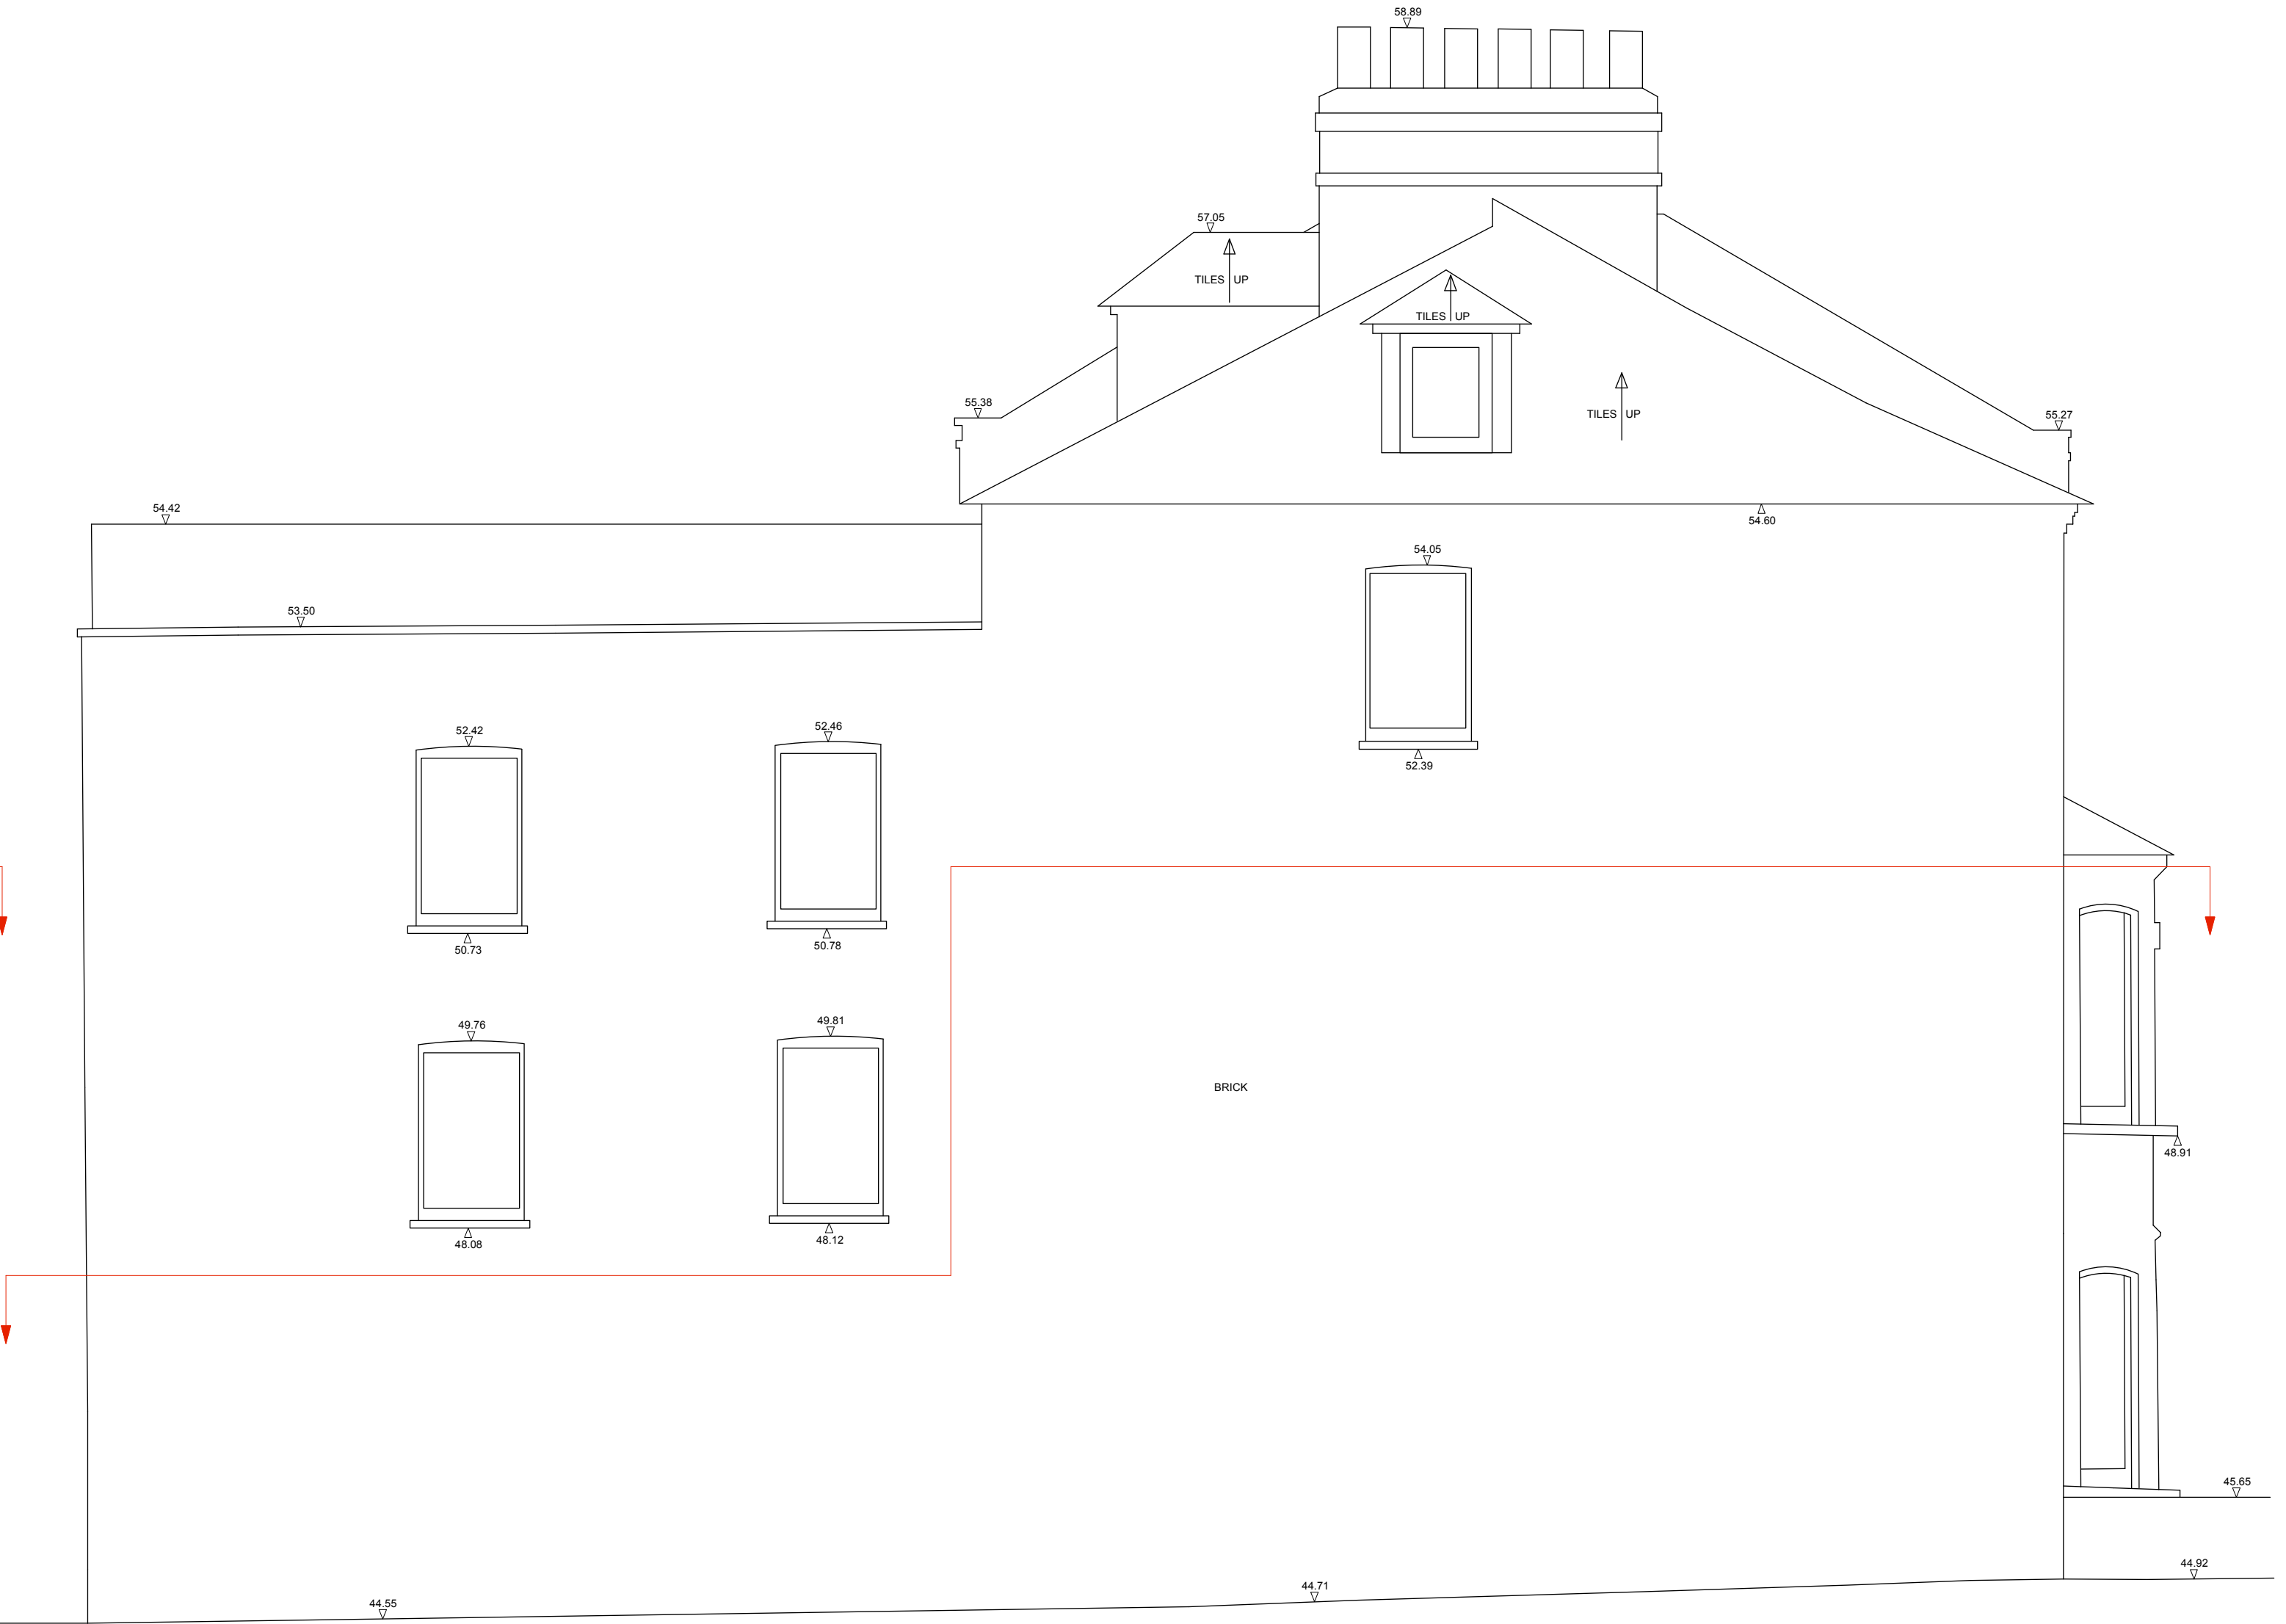

STREET SIDE ELEVATION - EAST