



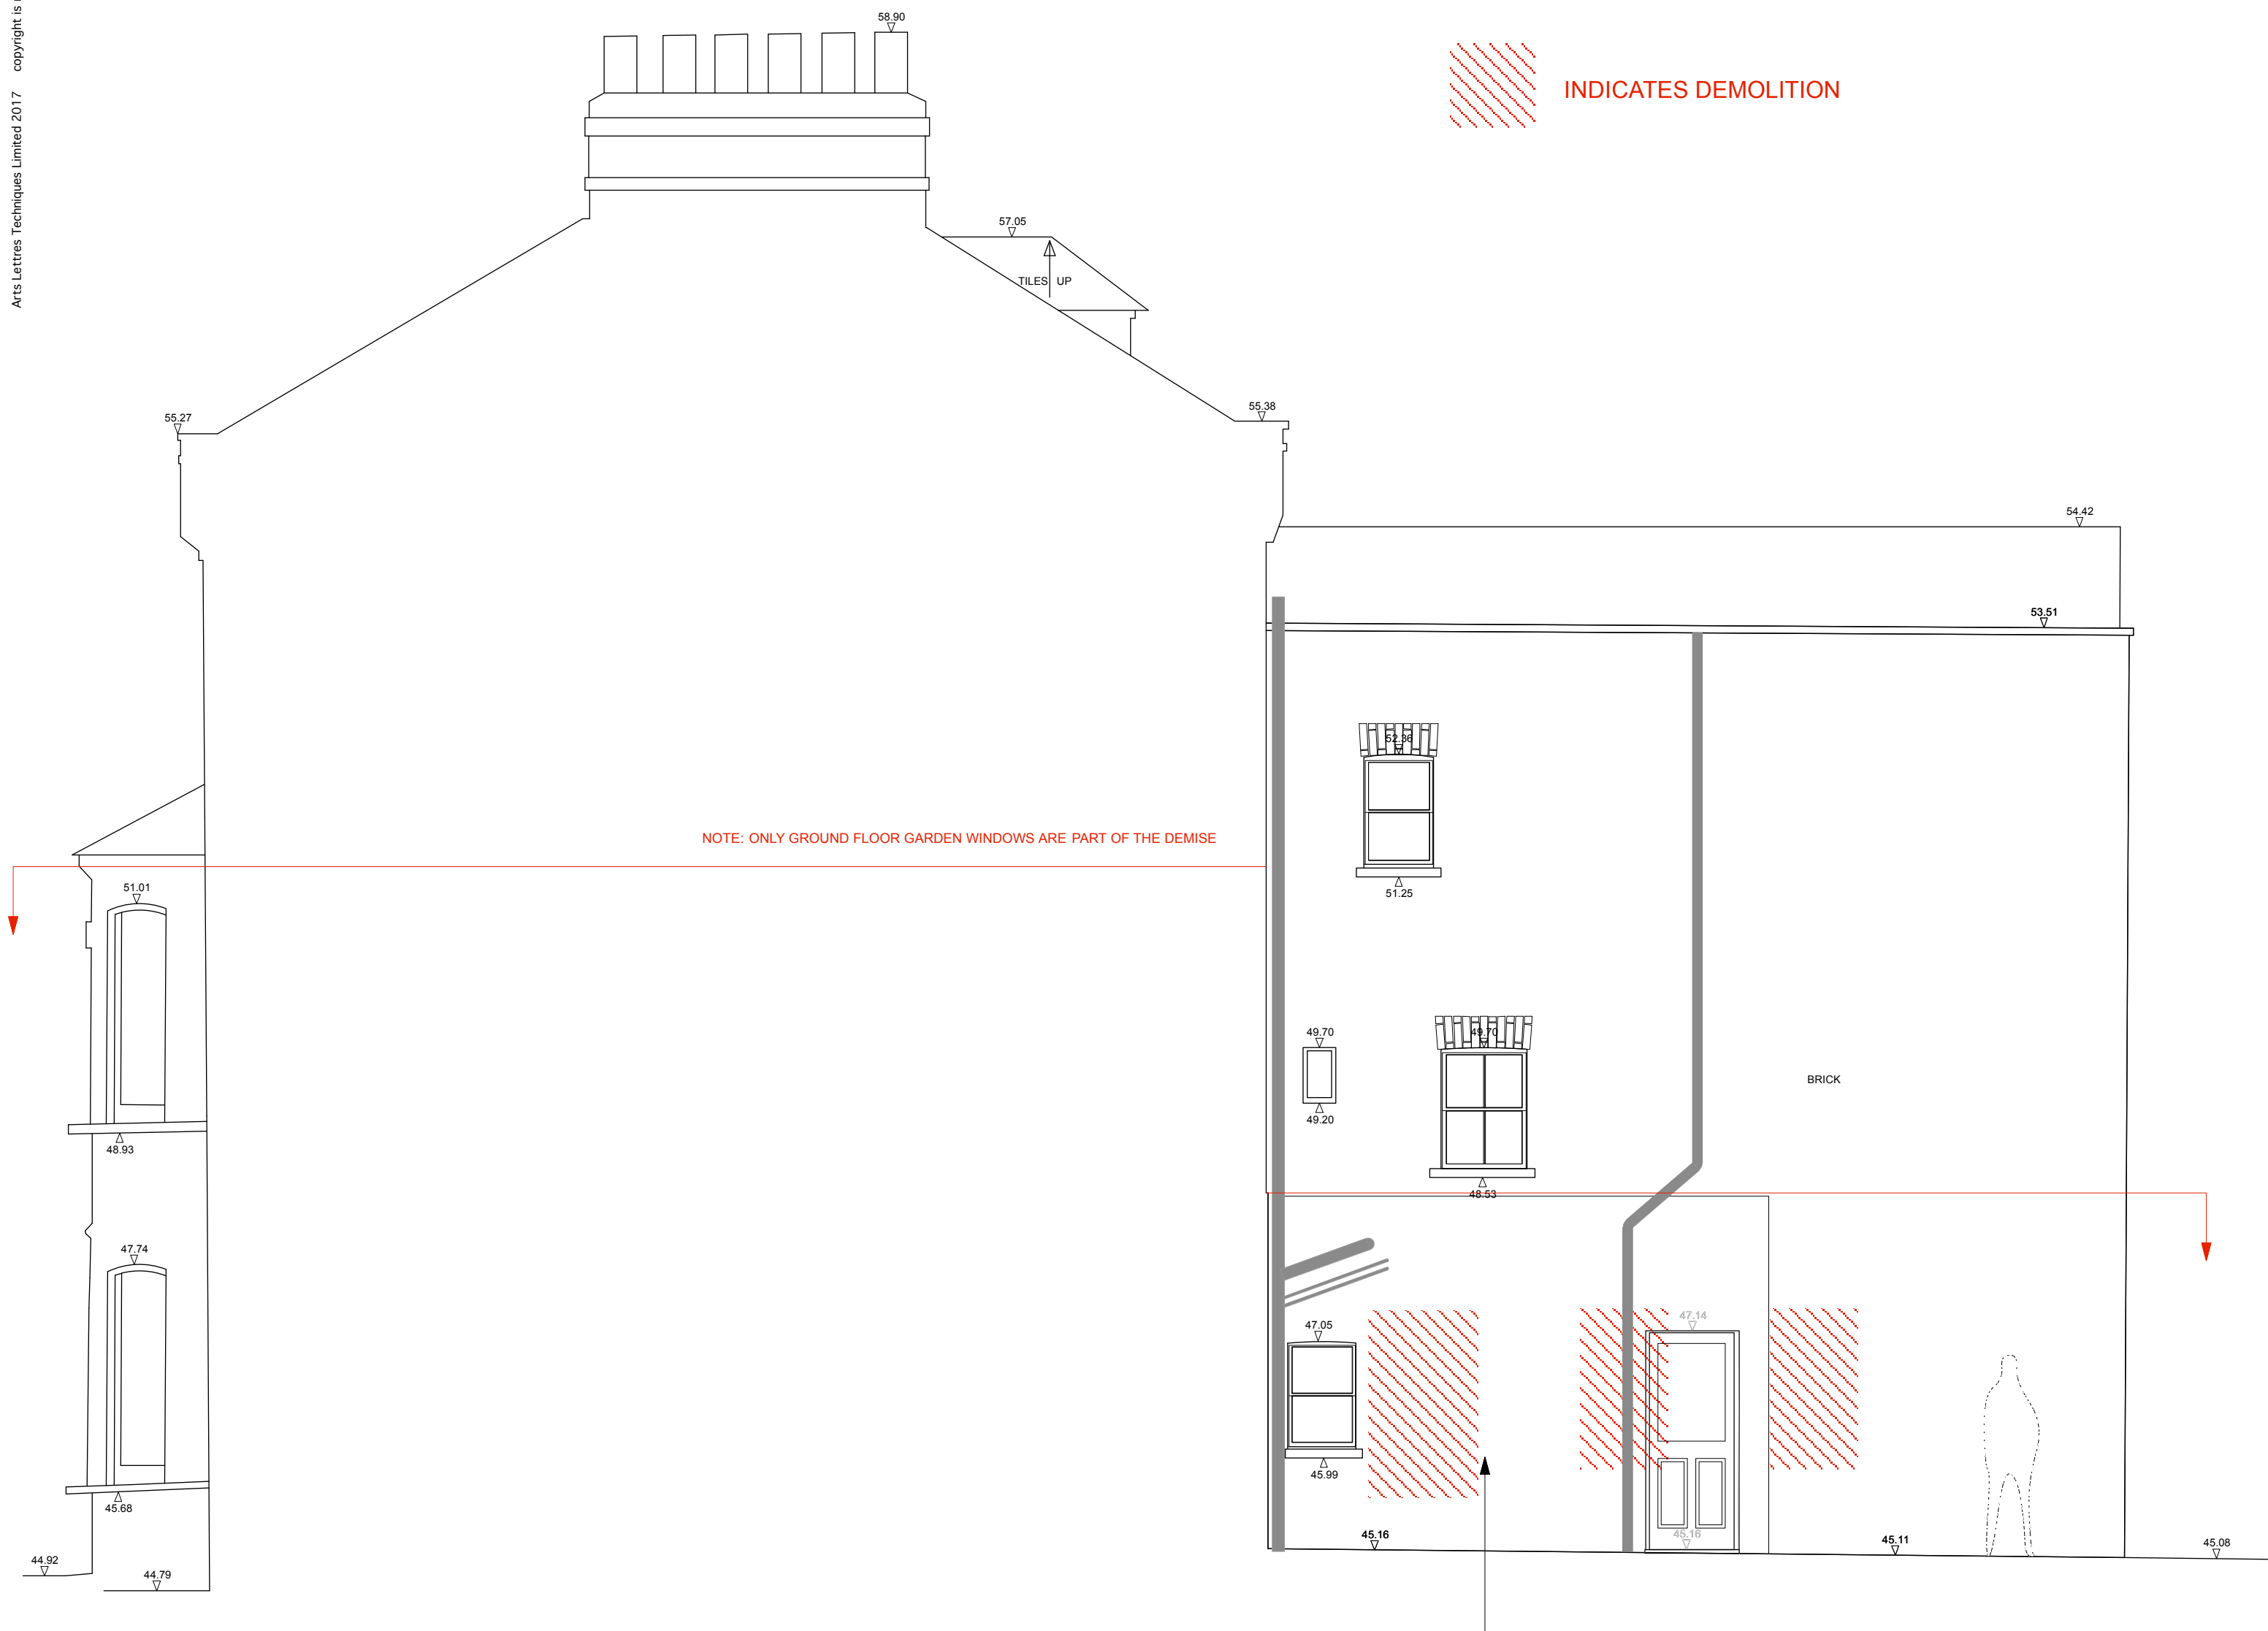

GARDEN ELEVATION - WEST

indicates painted render

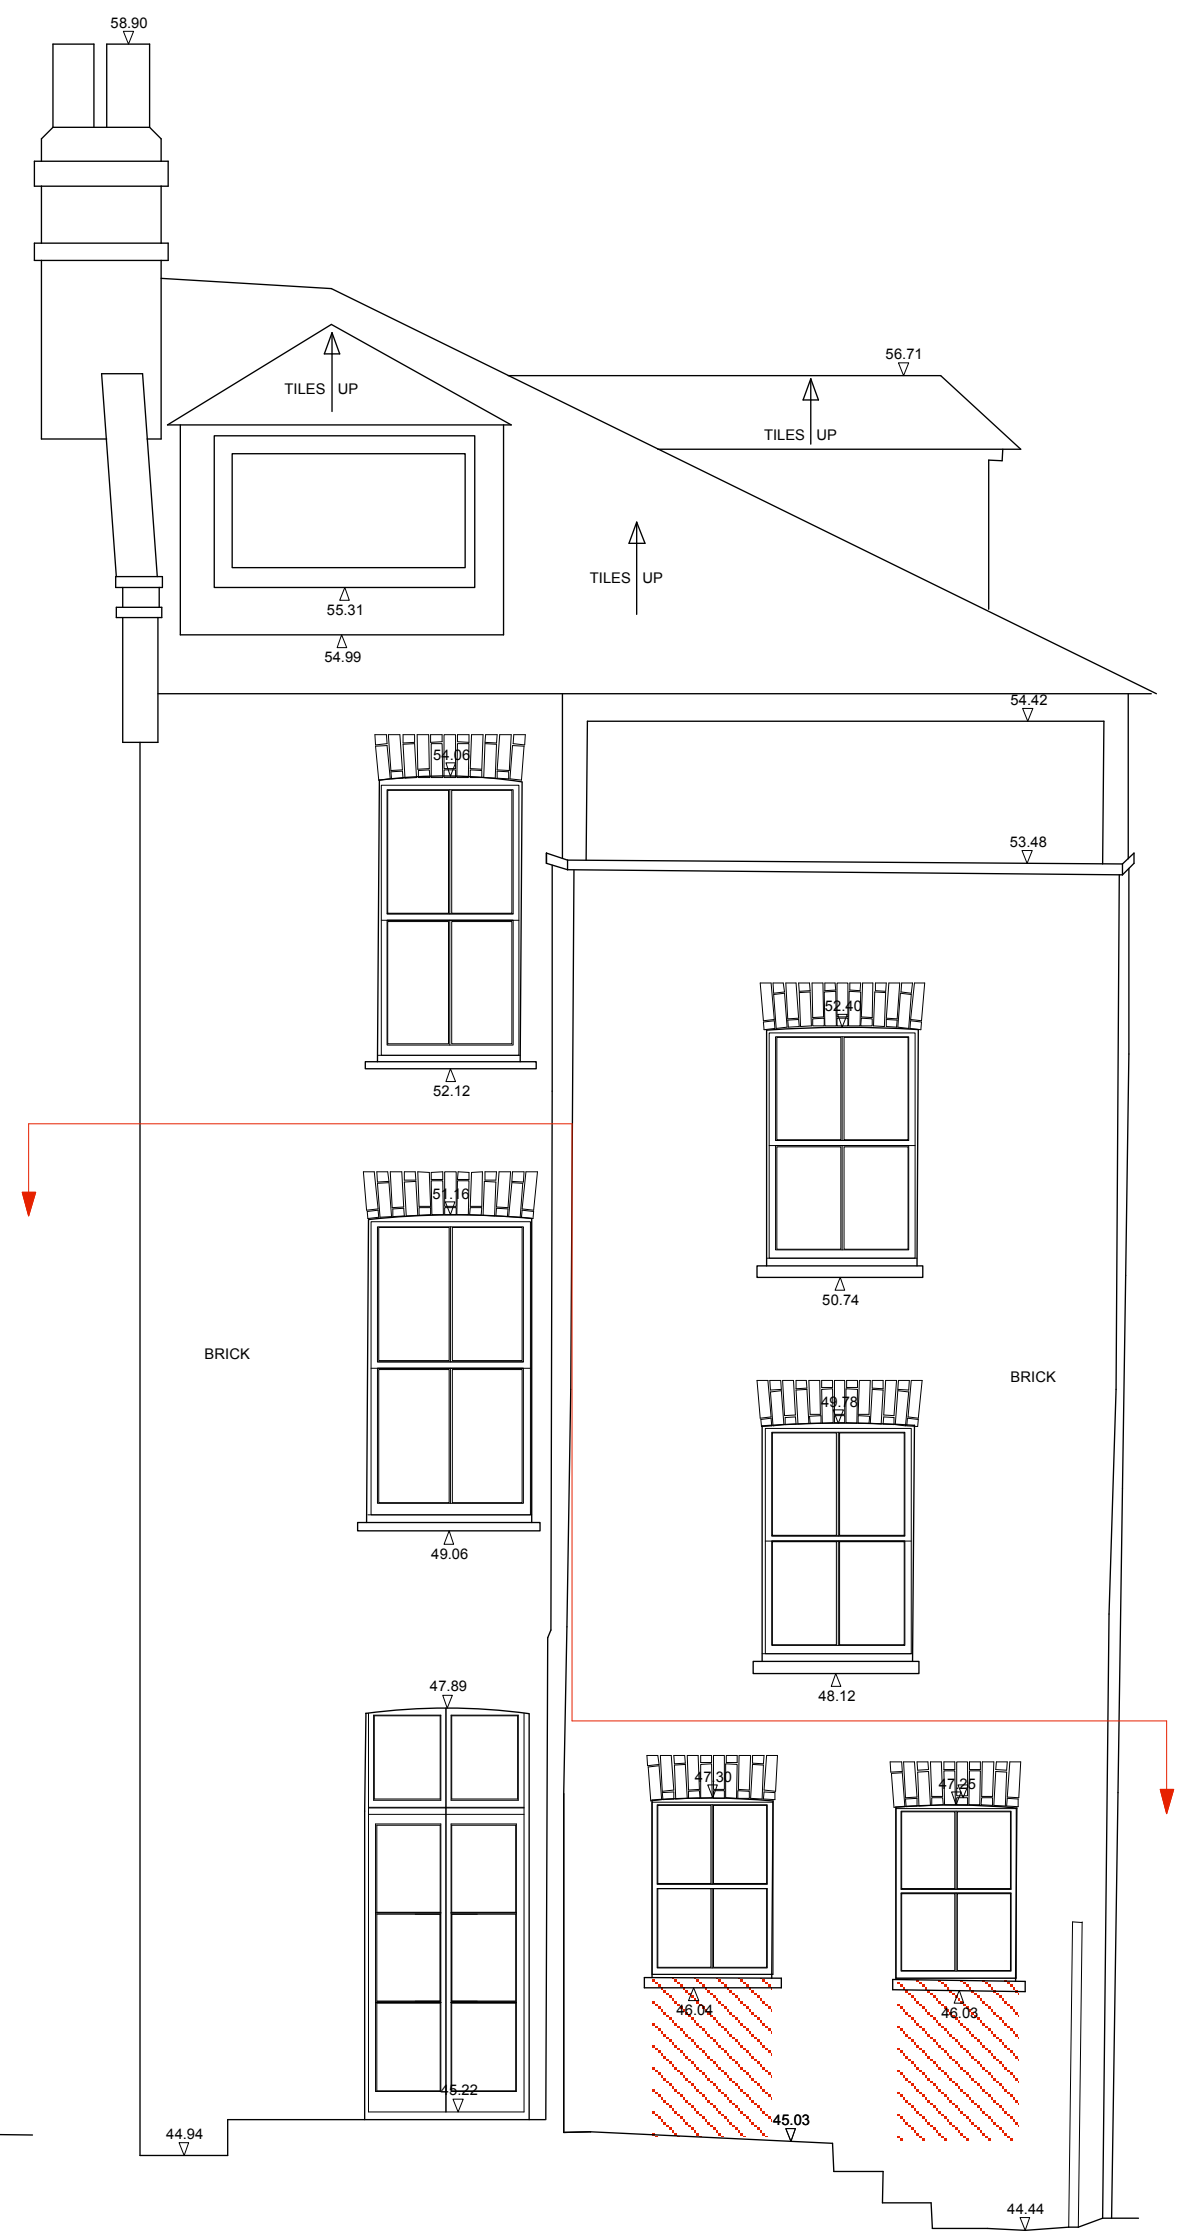

REAR ELEVATION - SOUTH