



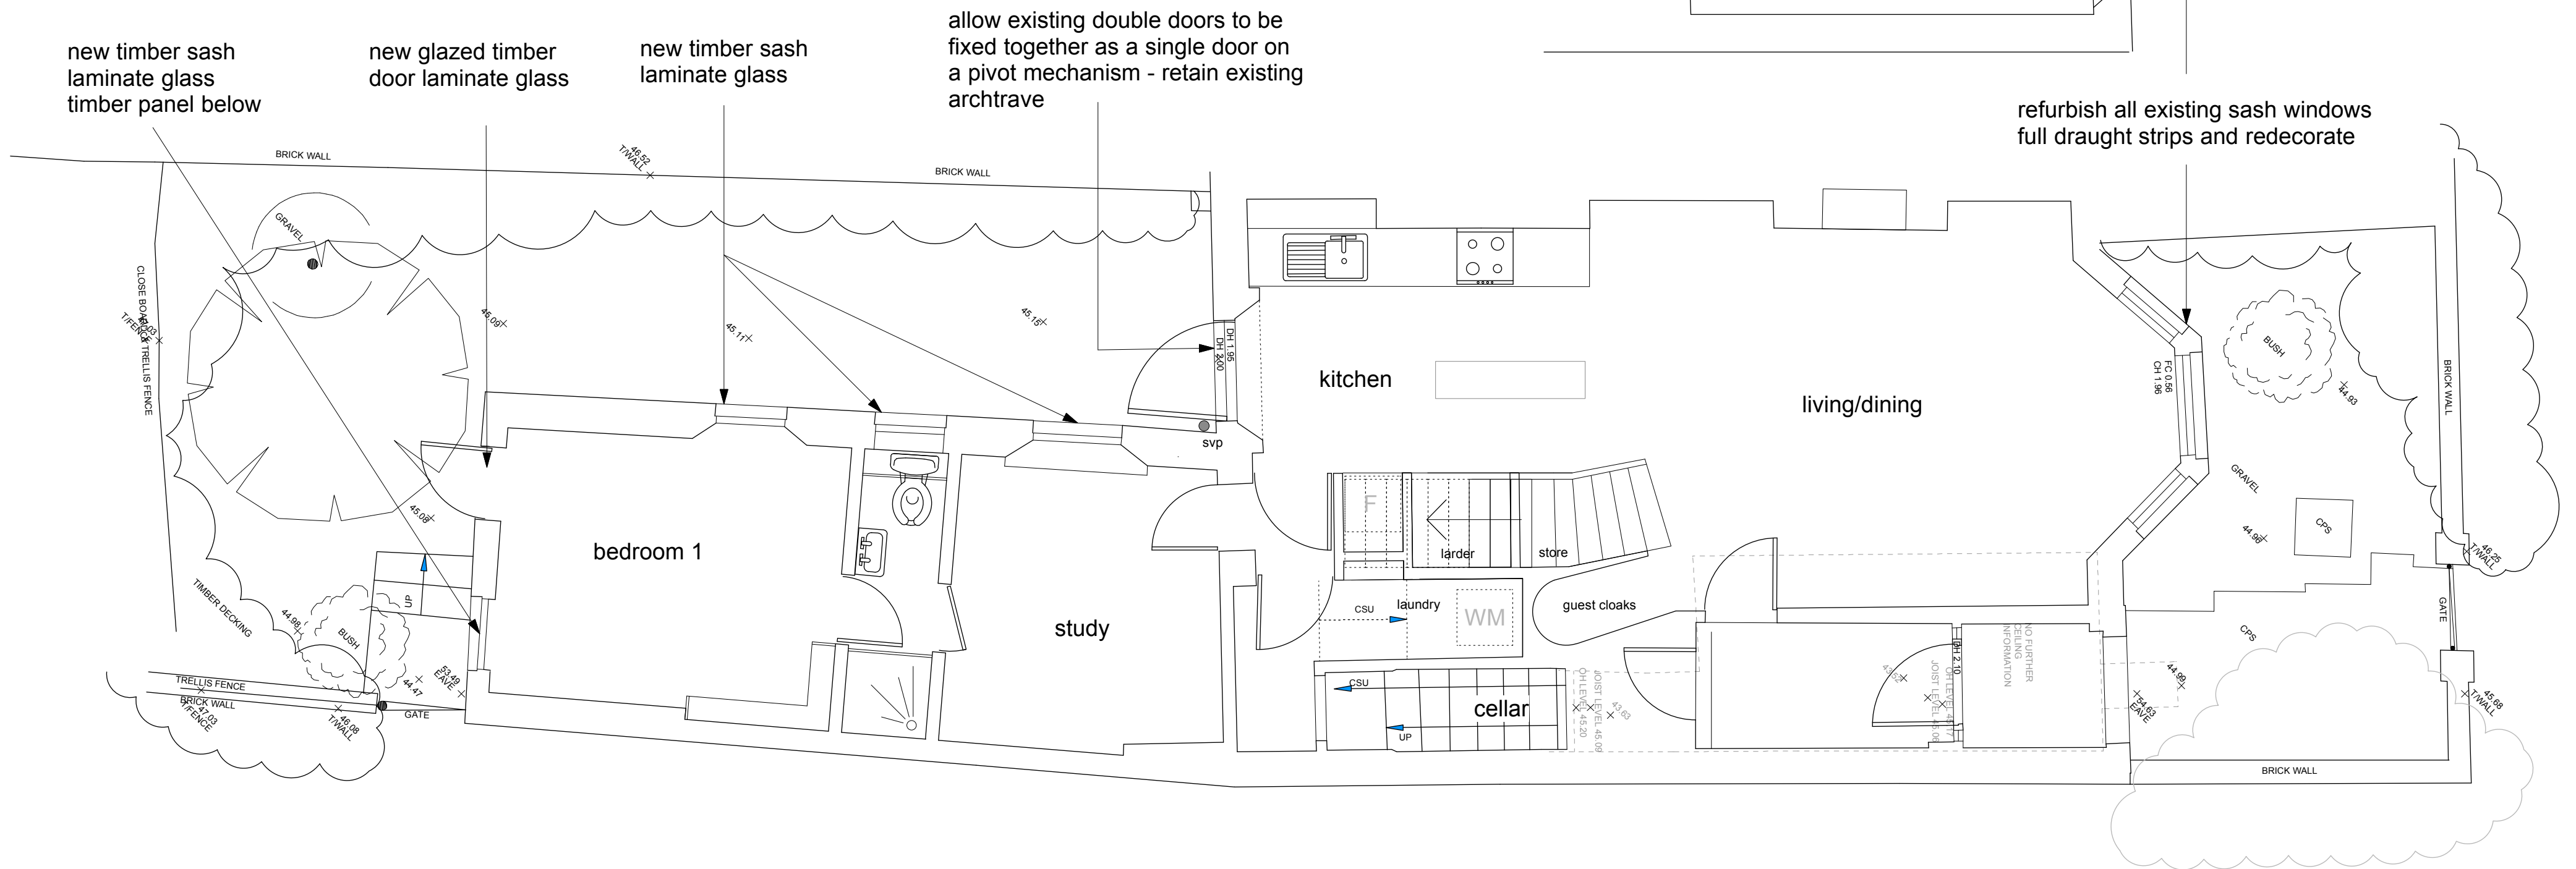

GROUND FLOOR PLAN PROPOSED

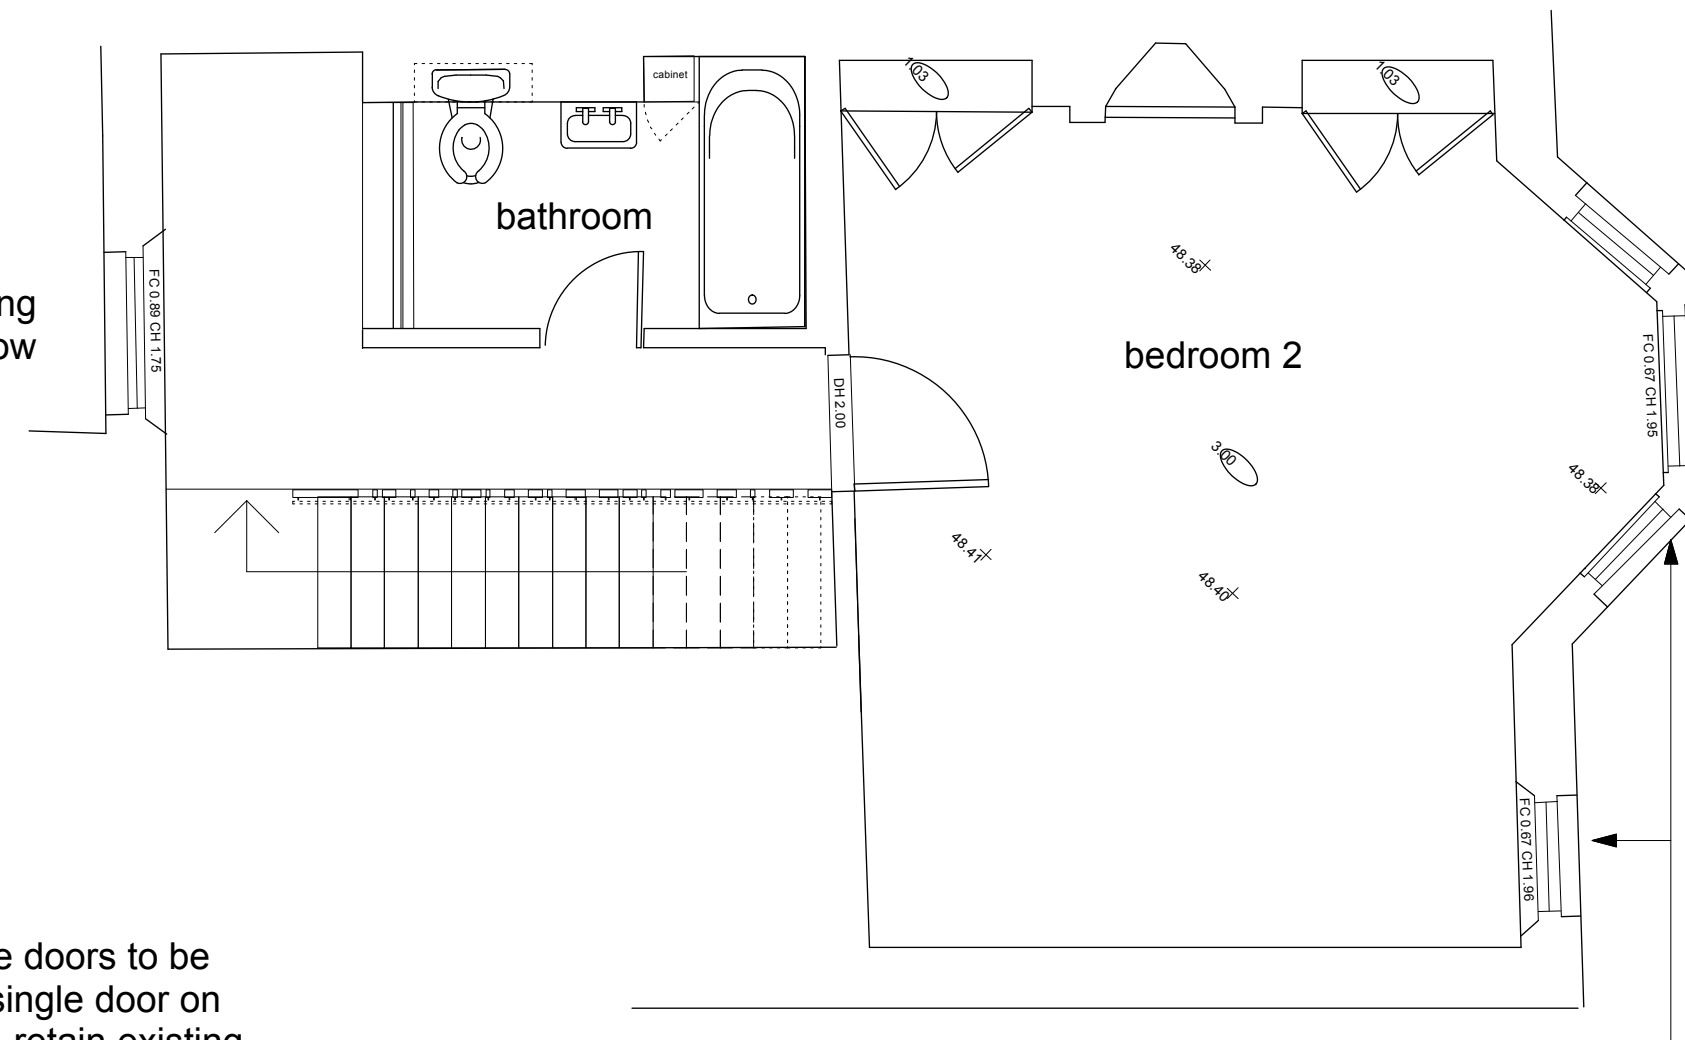