



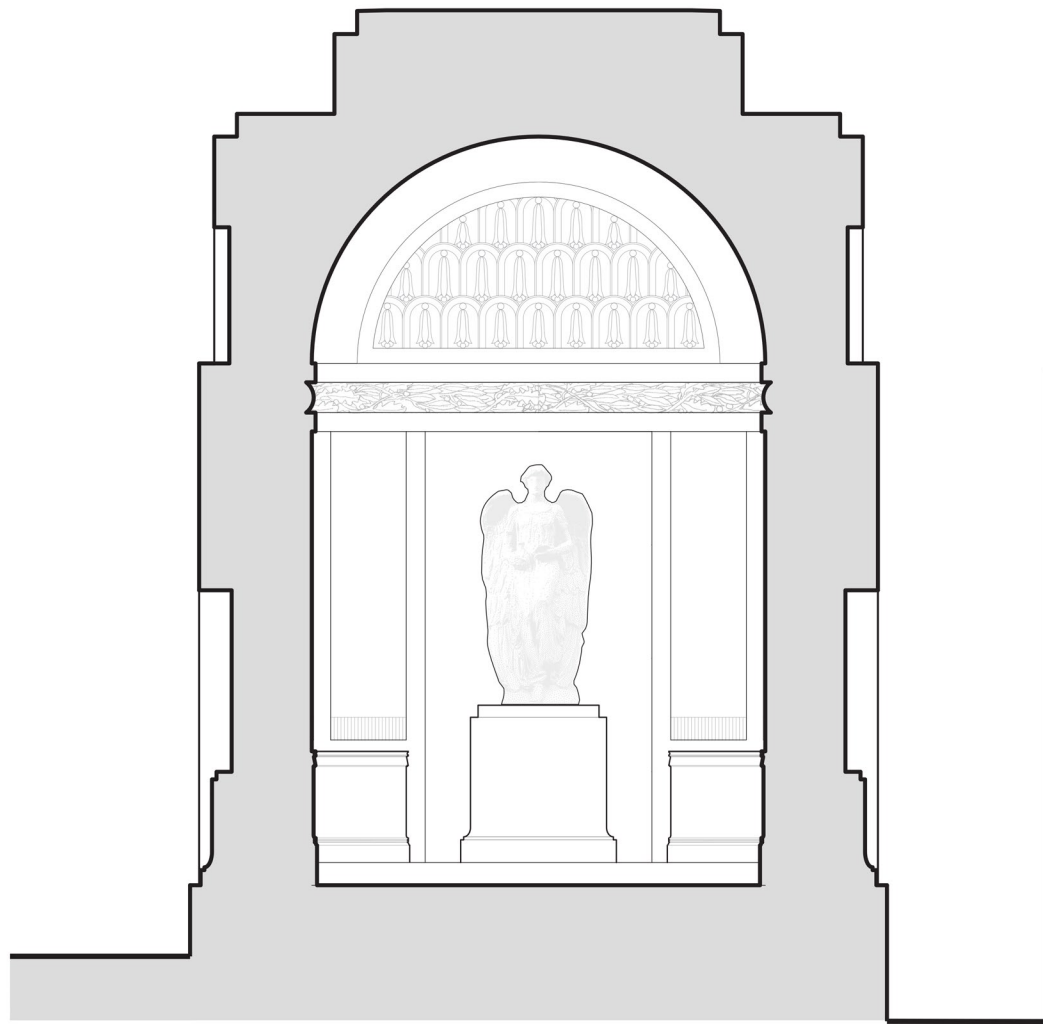


SECTION A-A 1:50

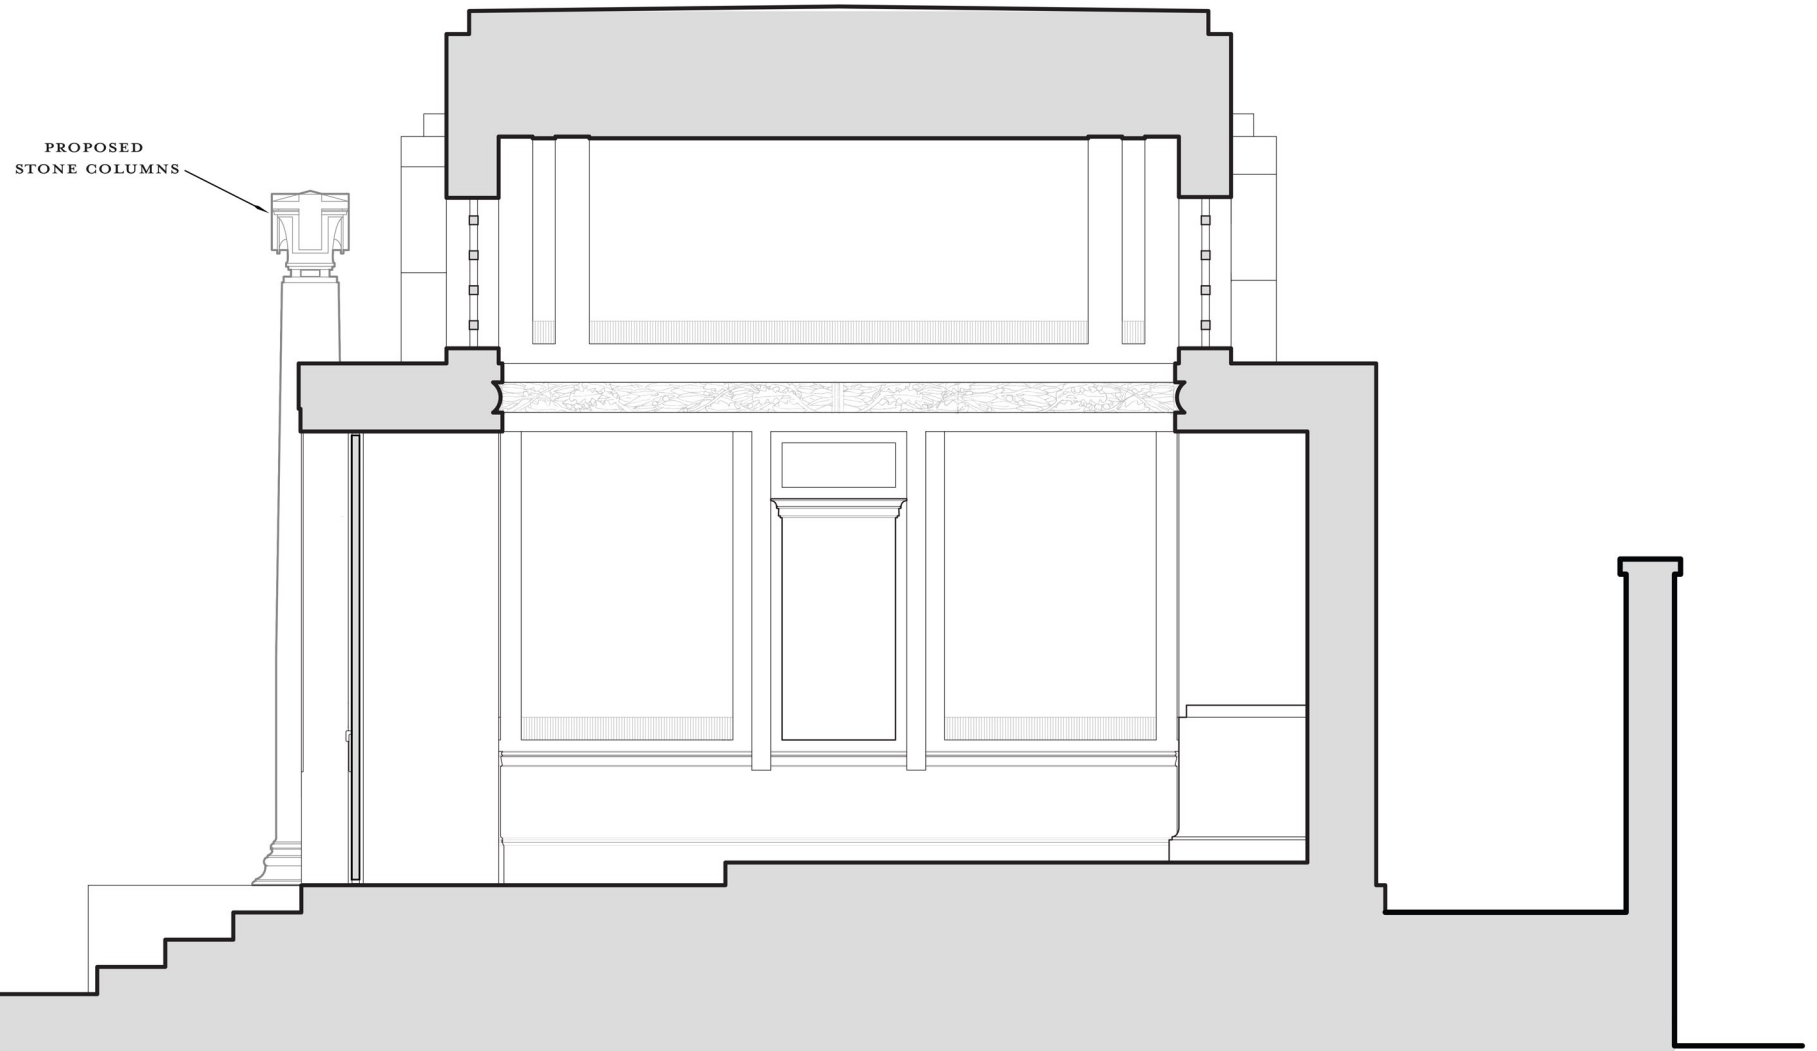

SECTION B-B 1:50

Revision	Date	Notes
A	XI.2017	Proposed columns added to front of sepulchre.

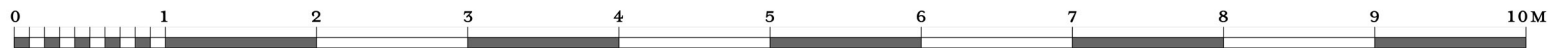

Check all dimensions carefully on site and report any discrepancies
Do not scale from this drawing

HIGHGATE SEPULCHRE

CRAIG HAMILTON ARCHITECTS LTD
COED MAWR FARM, HUNDRED HOUSE, WALES, LD1 5RP
T:01982 570491 F:01982 570492

DRAWING TITLE: Sections
DRAWING No: AD04 REVISION: A
DATE: X1.2014 SCALE: 1:50 @ A3