

PROJECT

18 LISBURNE ROAD NW3 2NR

CLIENT

MR & MRS L POLLOCK

DRAWING

**PROPOSED SECTION
SCALE 1:50 @ A3**


DRAWING NUMBER

LR 25 B

THIS DRAWING IS THE PROPERTY OF FELDMAN DESIGN COMPANY LIMITED. IT IS TO BE USED ONLY FOR THE PROJECT AND SITE SPECIFIC COMMERCIAL AND RESIDENTIAL DEVELOPMENT OF THE PROPERTY AND SHOULD NOT BE REPRODUCED OR USED FOR ANY OTHER PROJECT WITHOUT THE WRITTEN PERMISSION OF FELDMAN DESIGN COMPANY LIMITED.

**A: EAVES HEIGHT REDUCED TO 3M NEW CONSERVATION ROOF
LIGHT ADDED TO BATHROOM**

B: RELATIVE SCALE ADDED

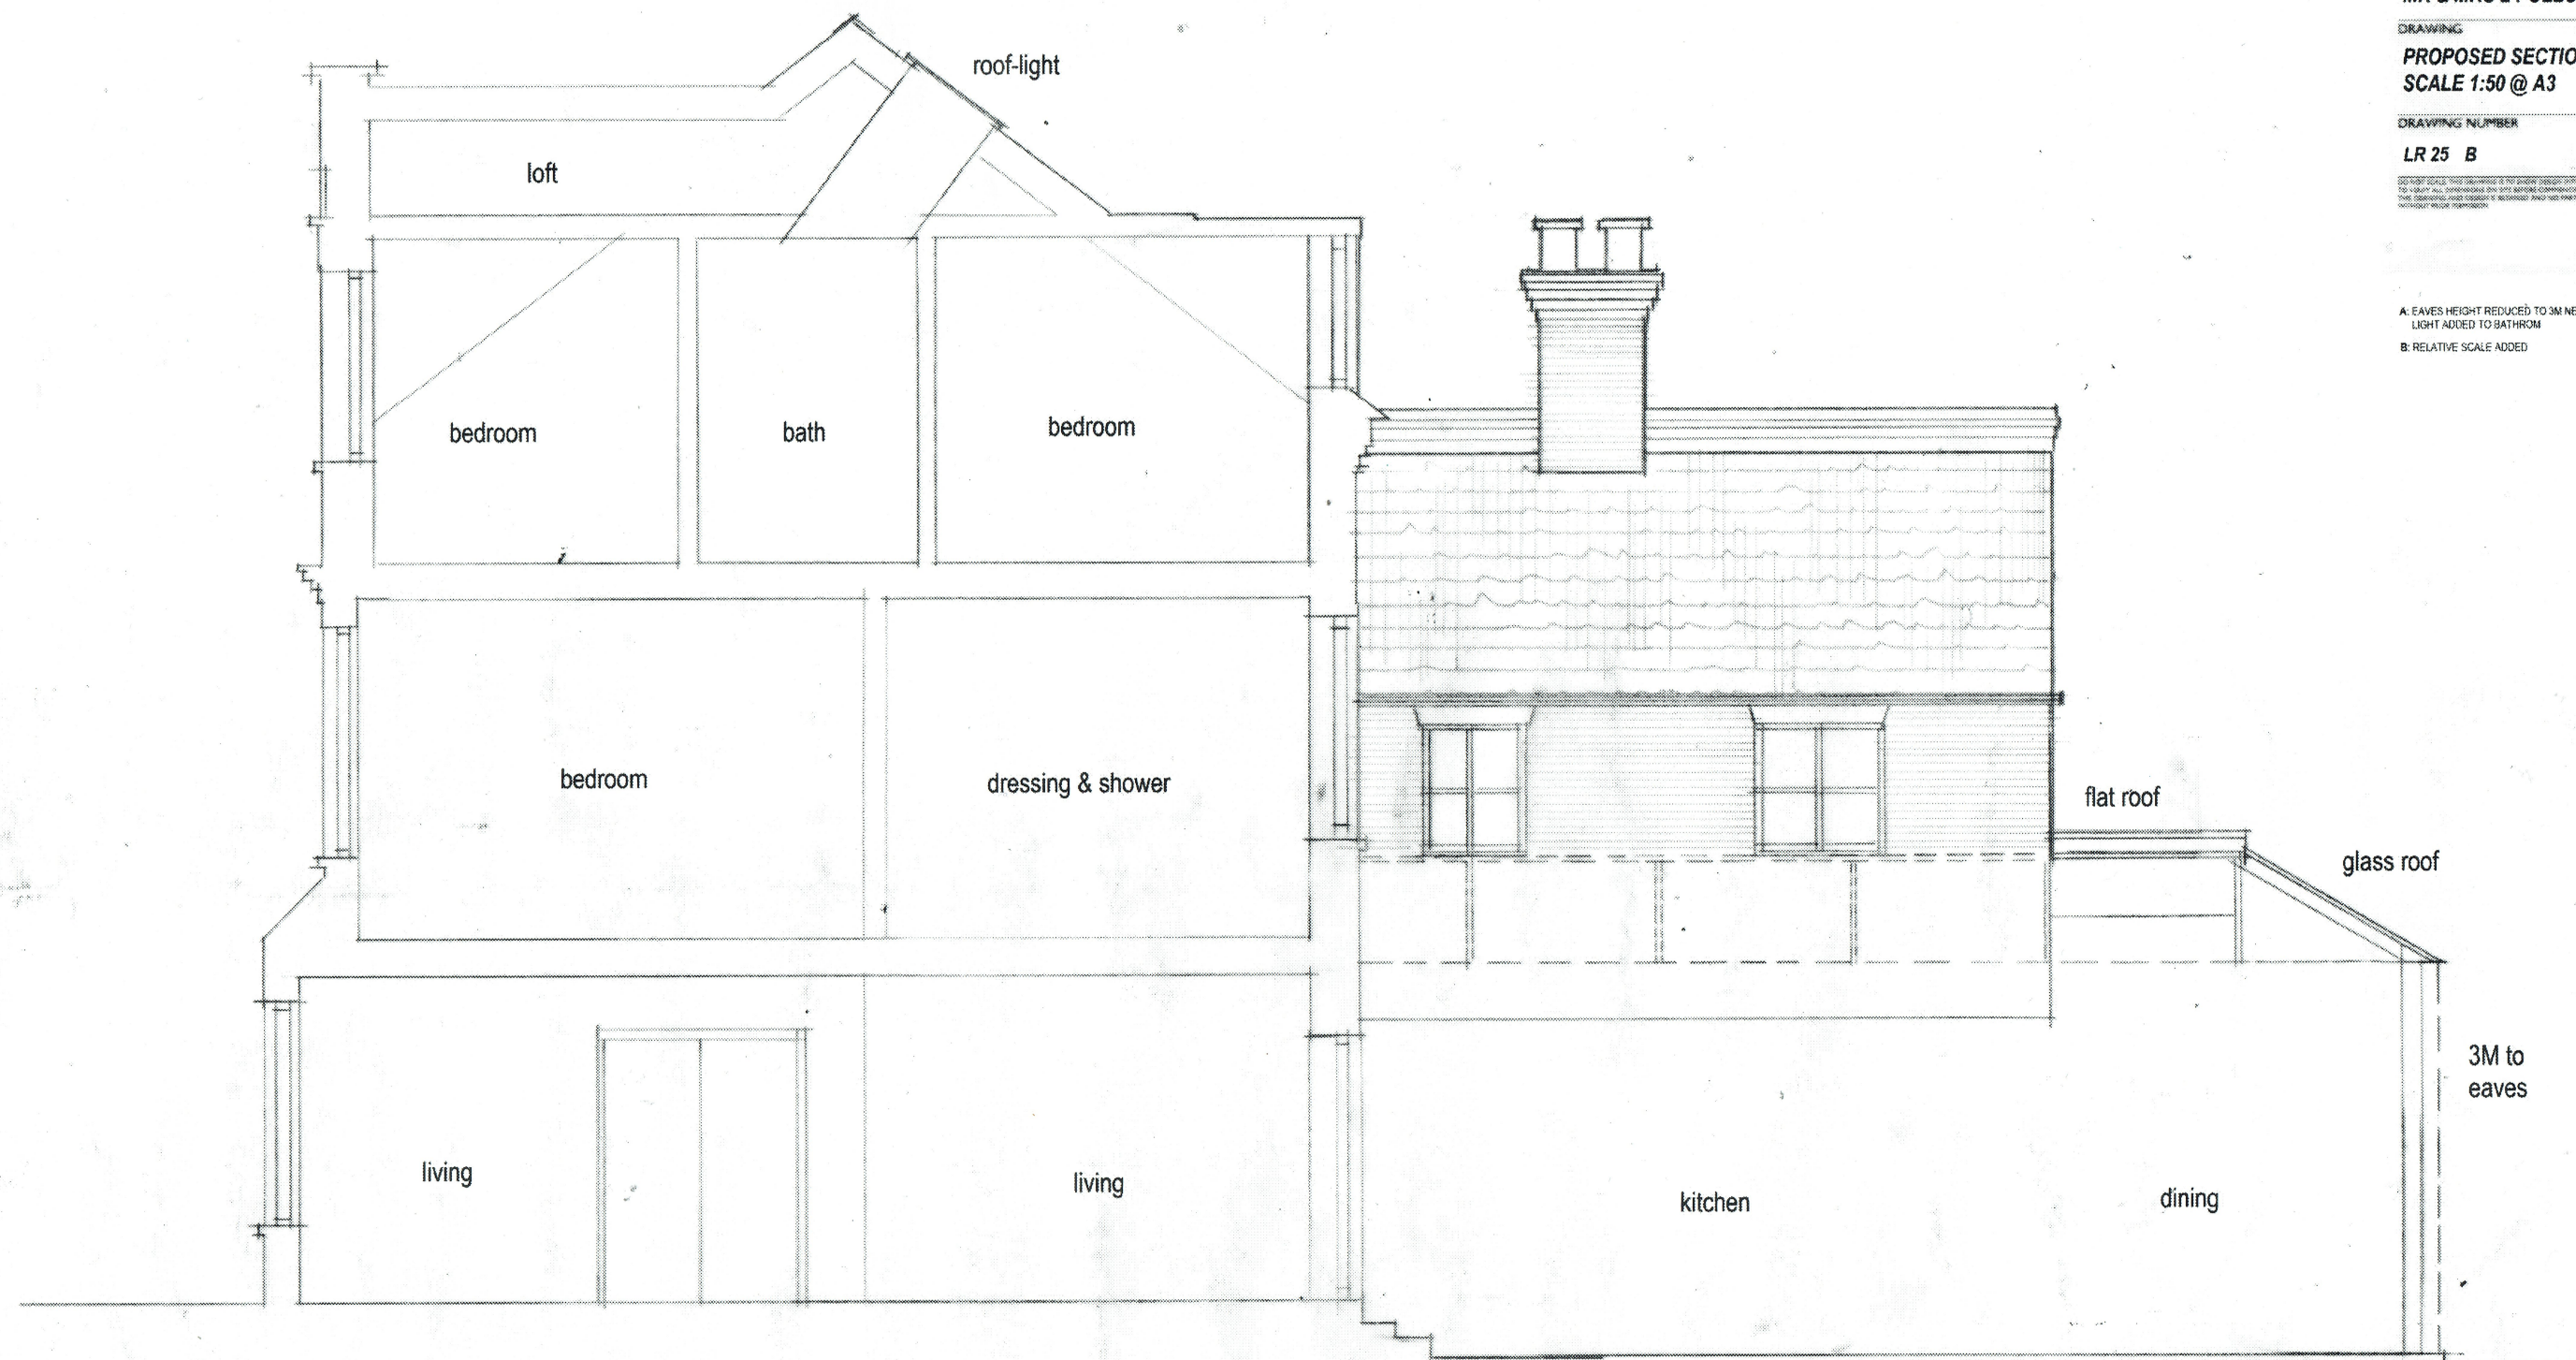

PROPOSED SECTION