

- 01


Brickwork to match existing
- 02

Timber cladding to match existing
- 03

Red coloured metal cladding
- 04

White render to match exsiting
- 05

Grey framed windows to match existing

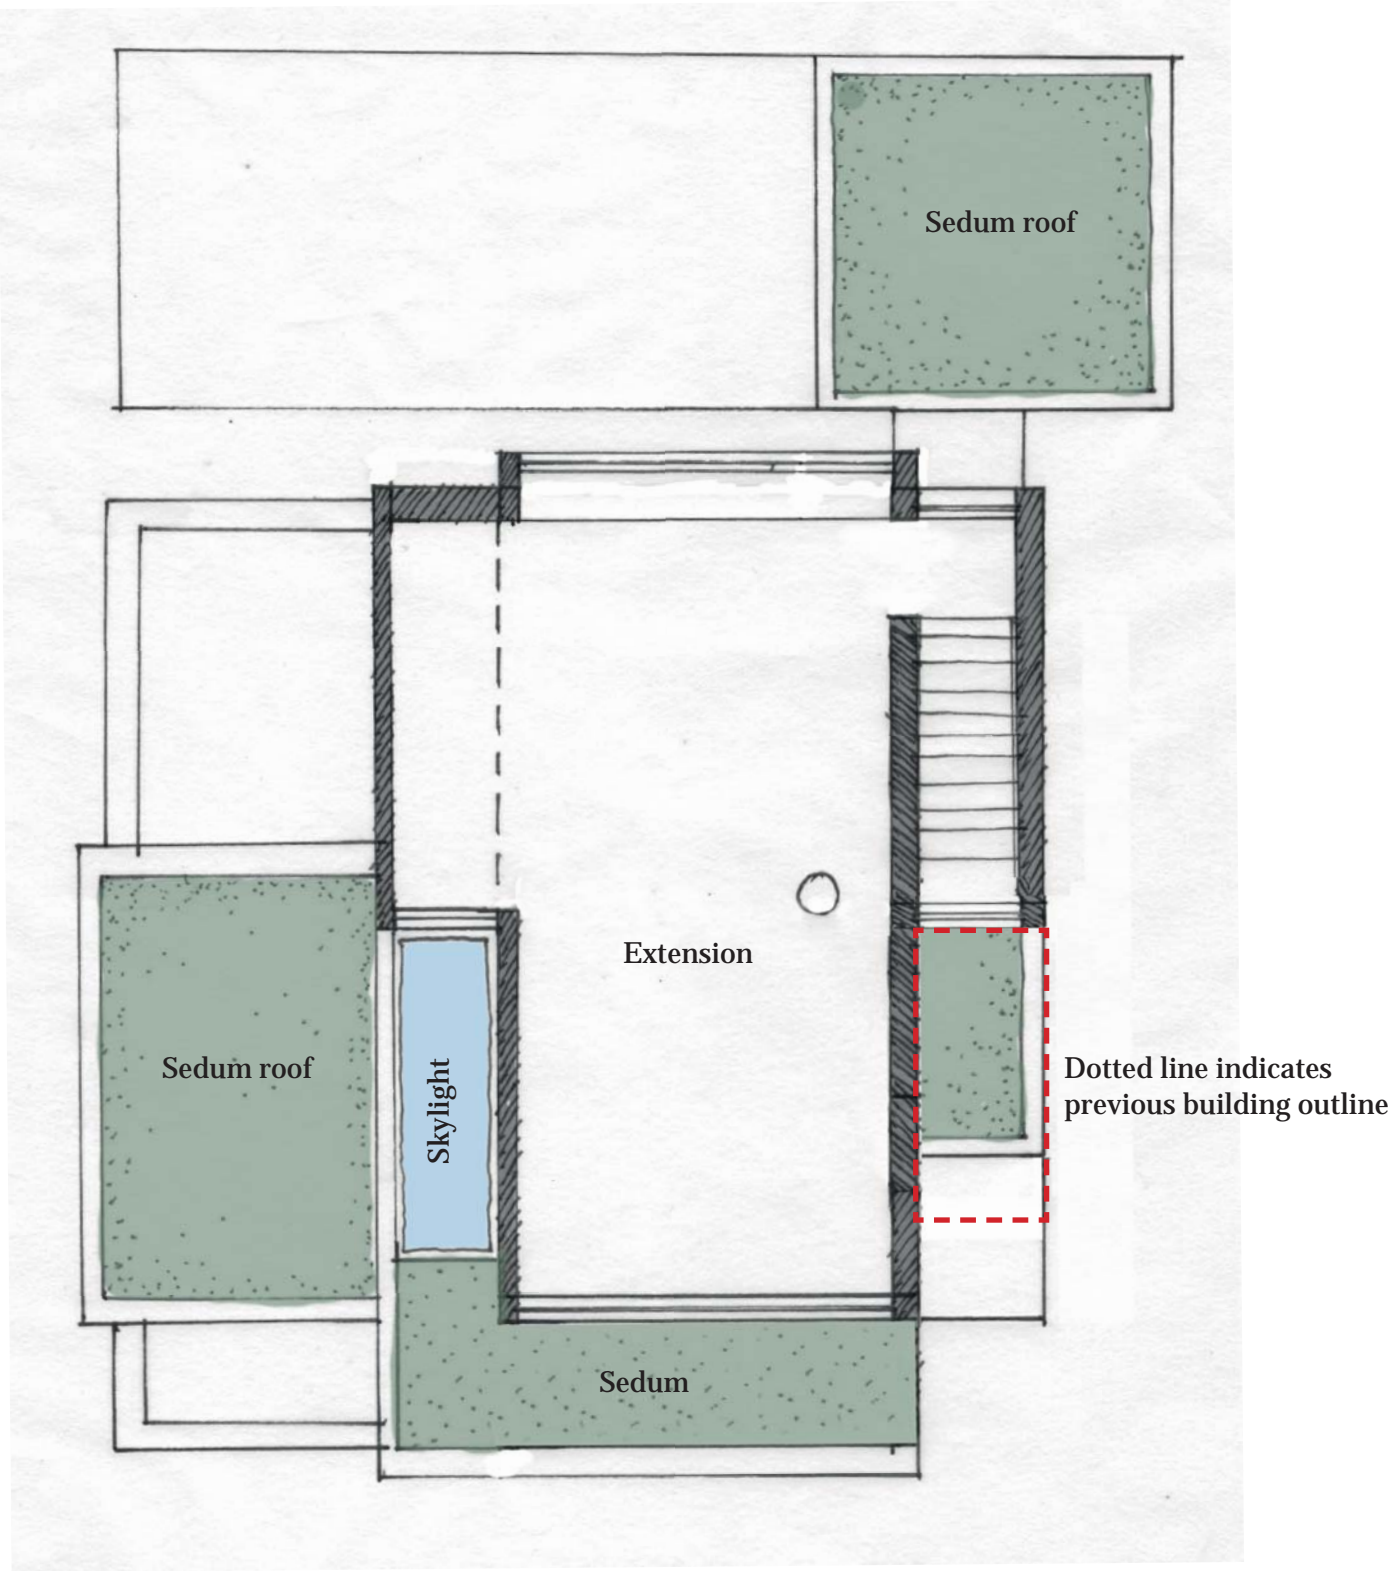

REVISIONS		
	MM/DD/YY	REMARKS
1	14/11/16	Issued for Planning
2	28/11/16	Roof extension reduced in size
3	19/12/16	East extension reduced in size, rear extension second storey removed
4	--/--/--	...
5	--/--/--	...