


# THIRD FLOOR

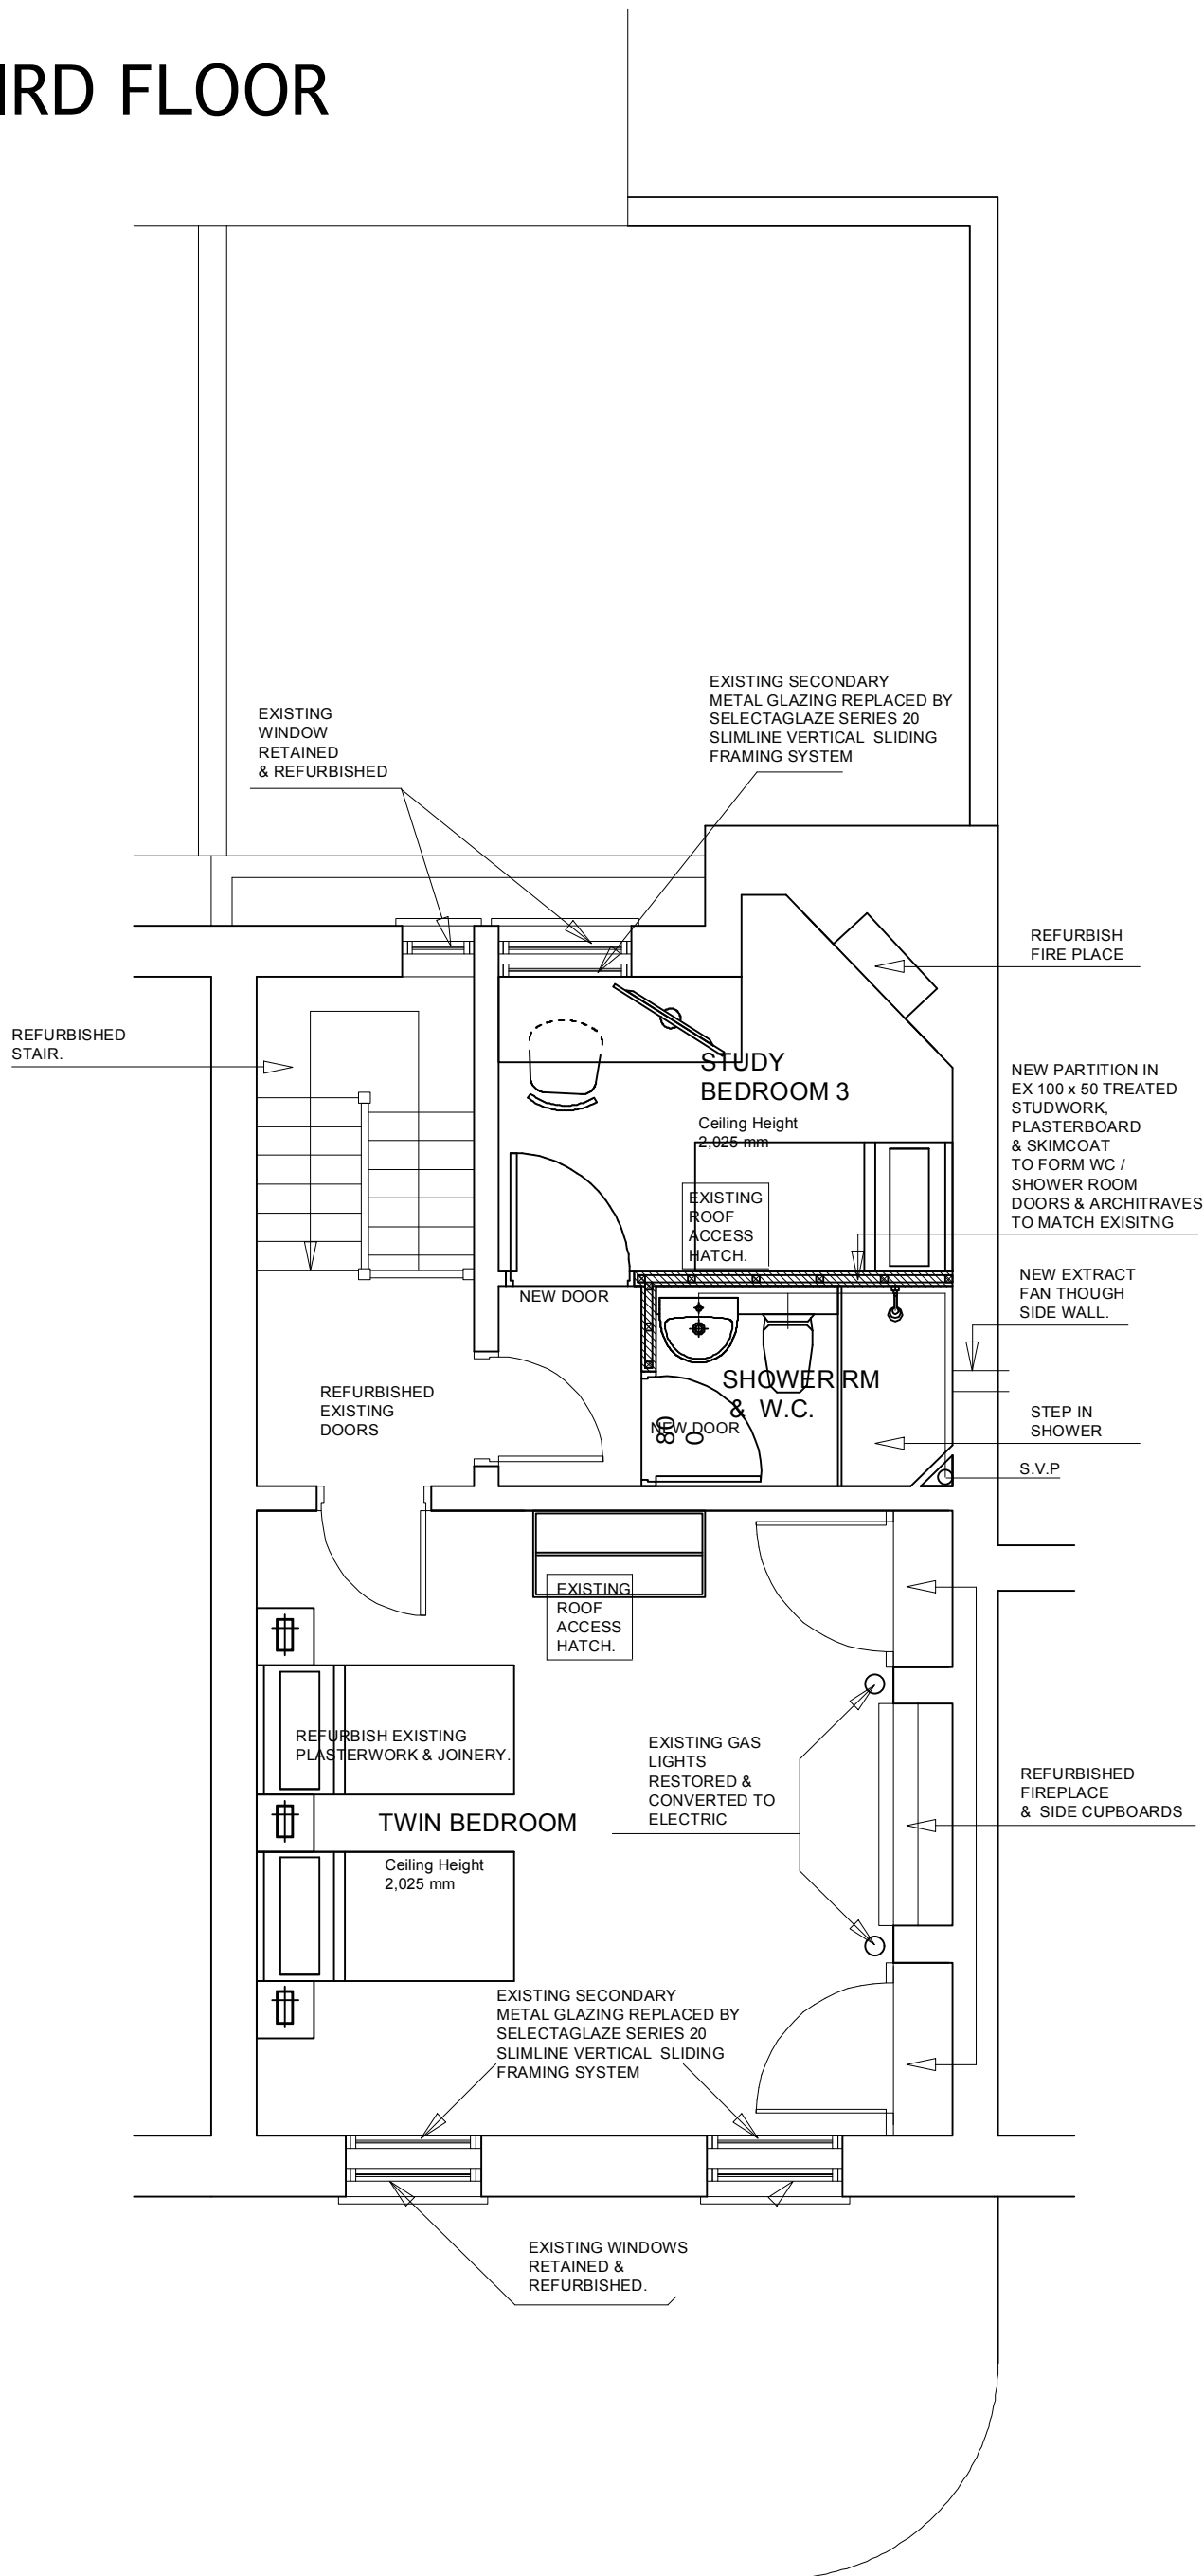

A: Selectaglaze 2ndary glazing  
1.18

The Line House, Tedstone Delamere  
Bromyard, Herefordshire, HR7 4PT  
Tel : 01886 821 971  
mcmorran@architectonicus.co.uk

Project Title  
**28 Tottenham Street  
Fitzrovia  
London W1T 4RH**

Drawing Title  
**As proposed \_Third Floor**

Drawn By JS	Scale 1:50	Drawing Size A3
----------------	---------------	--------------------

Reviewed By WM	Drawing Status <b>PLANNING PERMISSION</b>
-------------------	--

Date 07_08_17	Job No.	Drawing No.	Rev No.
------------------	---------	-------------	---------

CAD File Name A_016_	A_16_105	A
-------------------------	----------	---

