


SECOND FLOOR

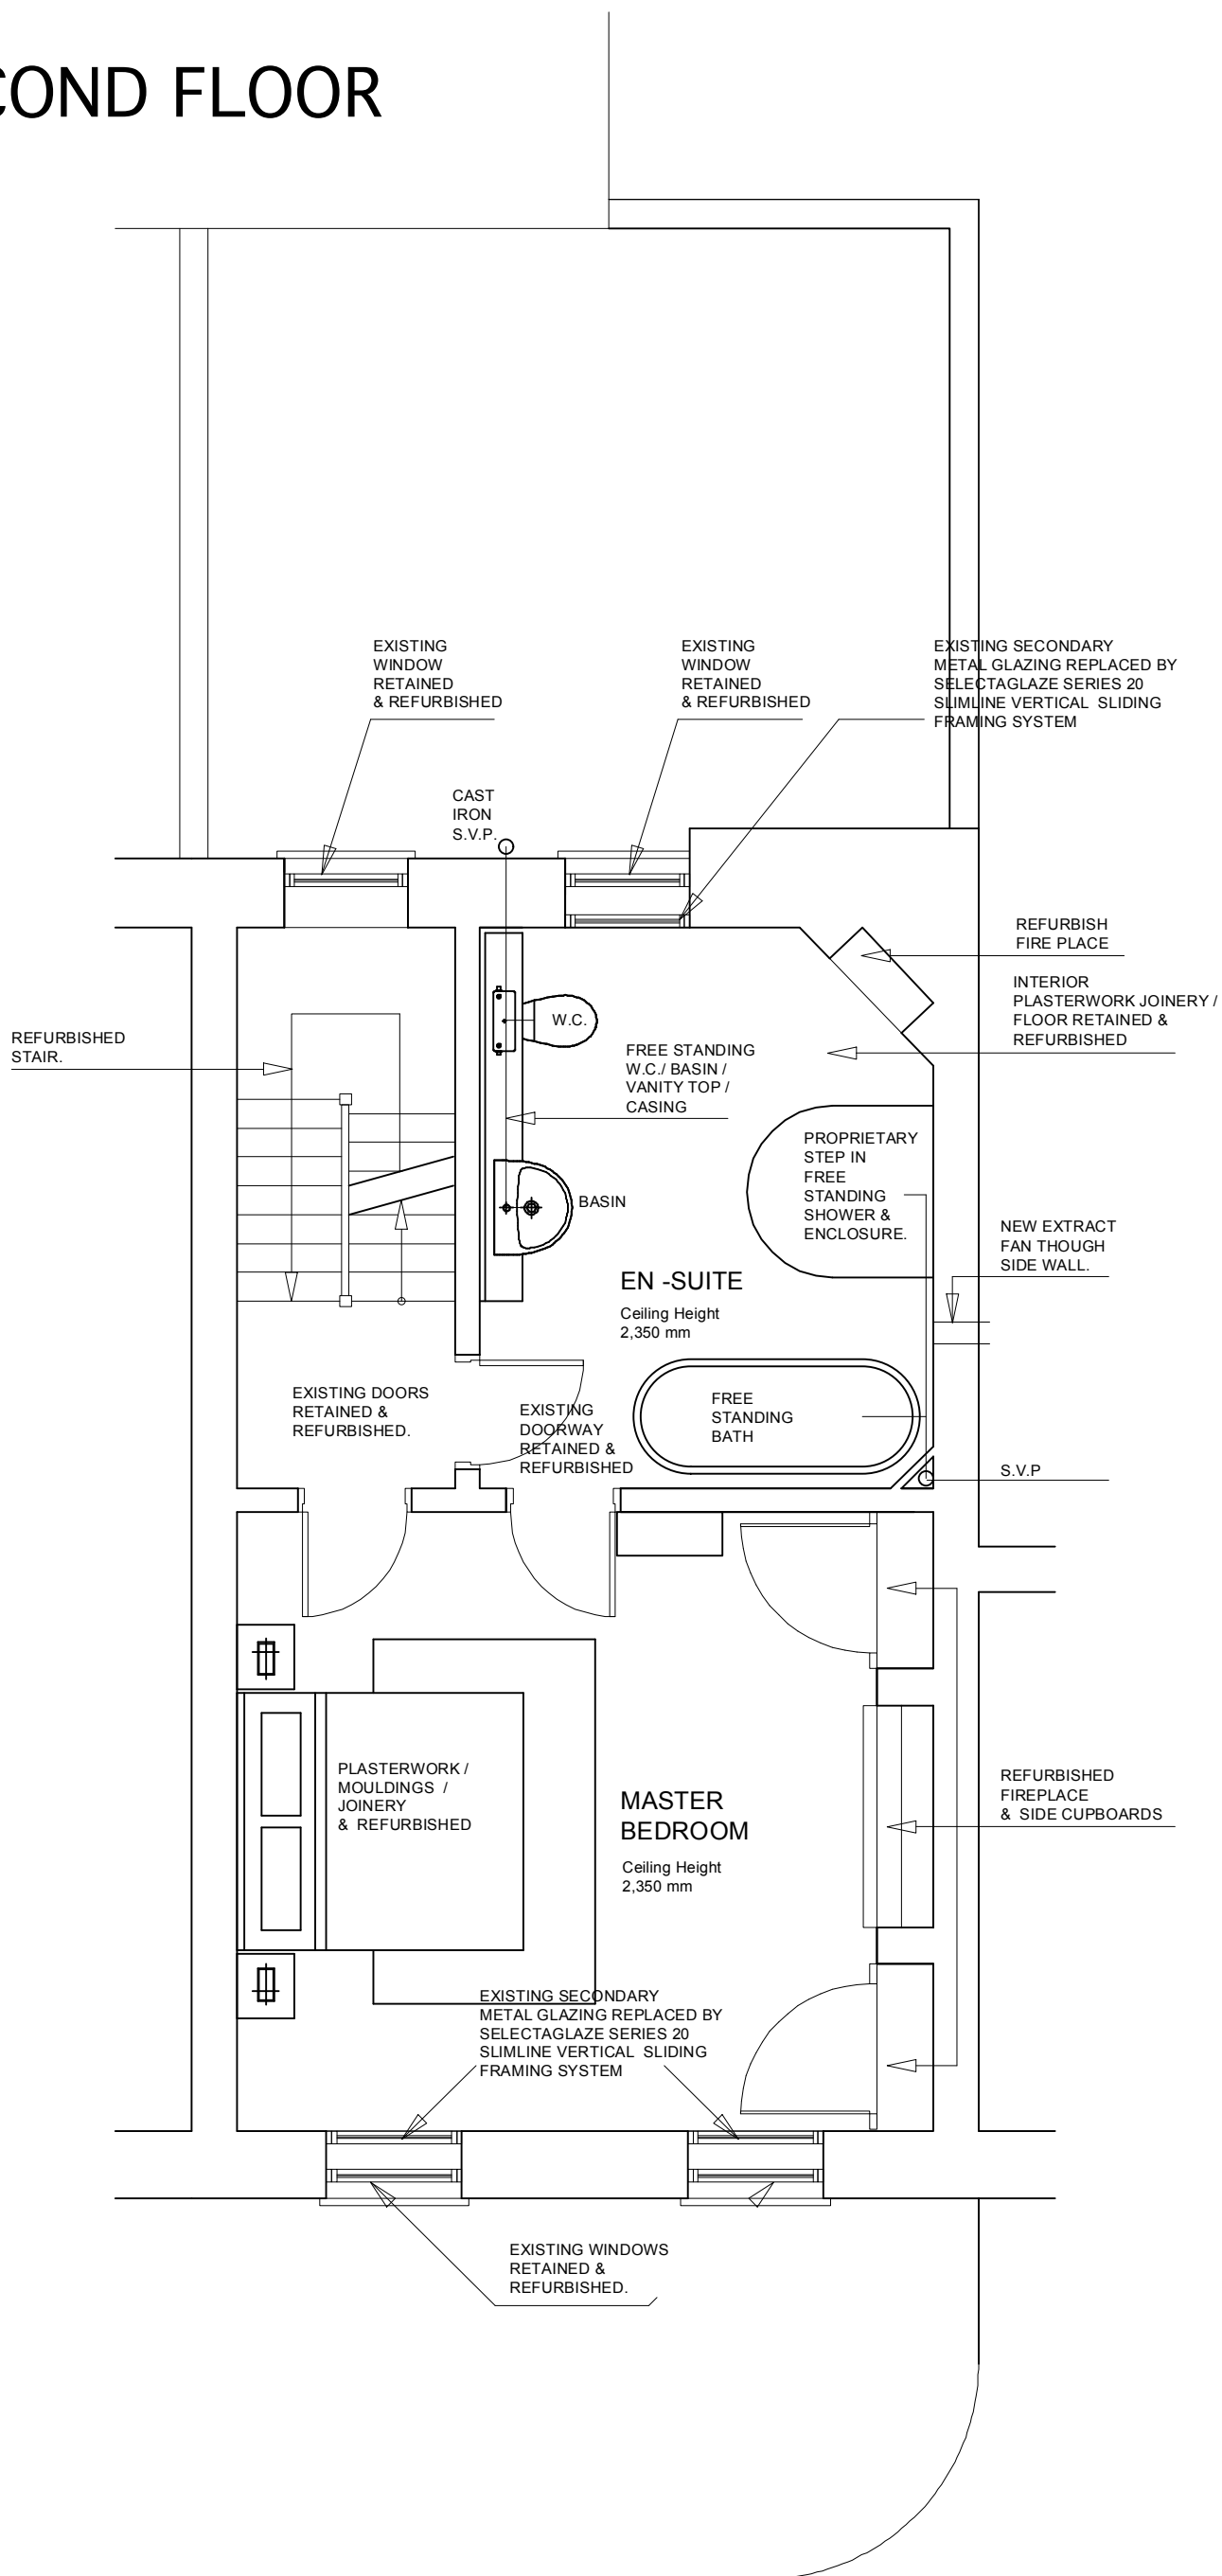

A: Selectaglaze 2ndary glazing
1.18

The Line House, Tedstone Delamere
Bromyard, Herefordshire, HR7 4PT
Tel : 01886 821 971
mcmorran@architectonicus.co.uk

Project Title
**28 Tottenham Street
Fitzrovia
London W1T 4RH**

Drawing Title
As proposed _Second Floor

Drawn By JS	Scale 1:50	Drawing Size A3
----------------	---------------	--------------------

Reviewed By WM	Drawing Status PLANNING PERMISSION
-------------------	--

Date 07_08_17	Job No.	Drawing No.	Rev No.
------------------	---------	-------------	---------

CAD File Name A_016_	A_16_104	A
-------------------------	-----------------	----------

