


# FIRST FLOOR

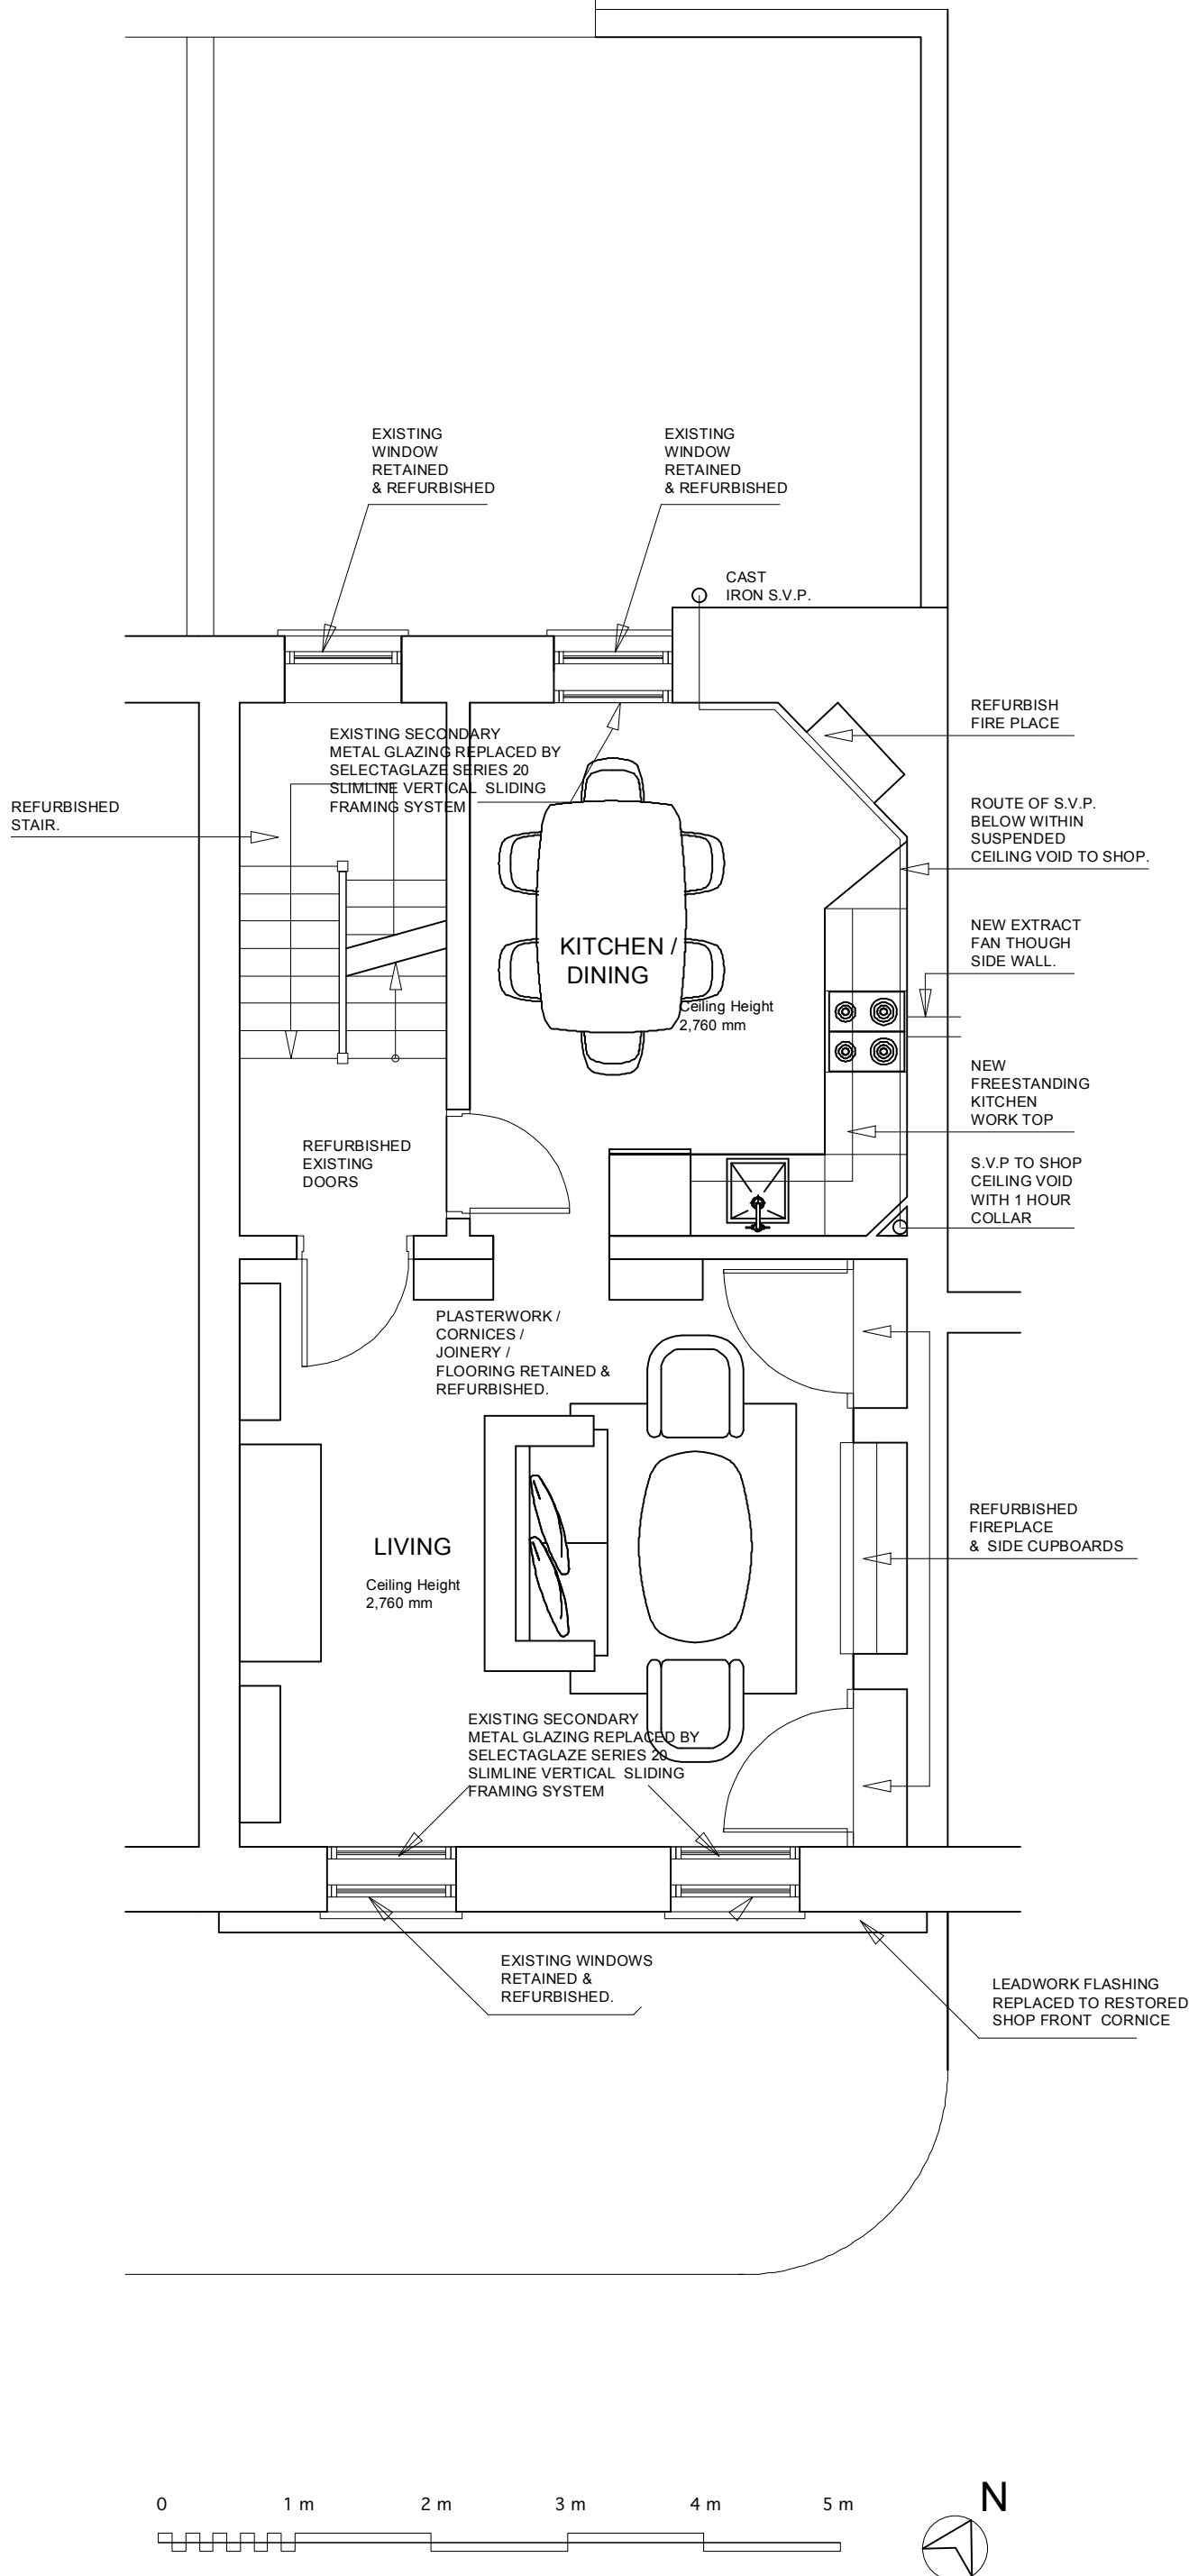

A: Selectaglaze 2ndary glazing  
1.18

The Line House, Tedstone Delamere Bromyard, Herefordshire, HR7 4PT Tel : 01886 821 971 mcmorran@architectonicus.co.uk		
Project Title <b>28 Tottenham Street Fitzrovia London W1T 4RH</b>		
Drawing Title <b>As proposed _First Floor</b>		
Drawn By JS	Scale <b>1:50</b>	Drawing Size <b>A3</b>
Reviewed By WM	Drawing Status <b>PLANNING PERMISSION</b>	
Date <b>07_08_17</b>	Job No.	Drawing No.
CAD File Name <b>A_016_</b>	<b>A_16_103</b>	<b>A</b>

