

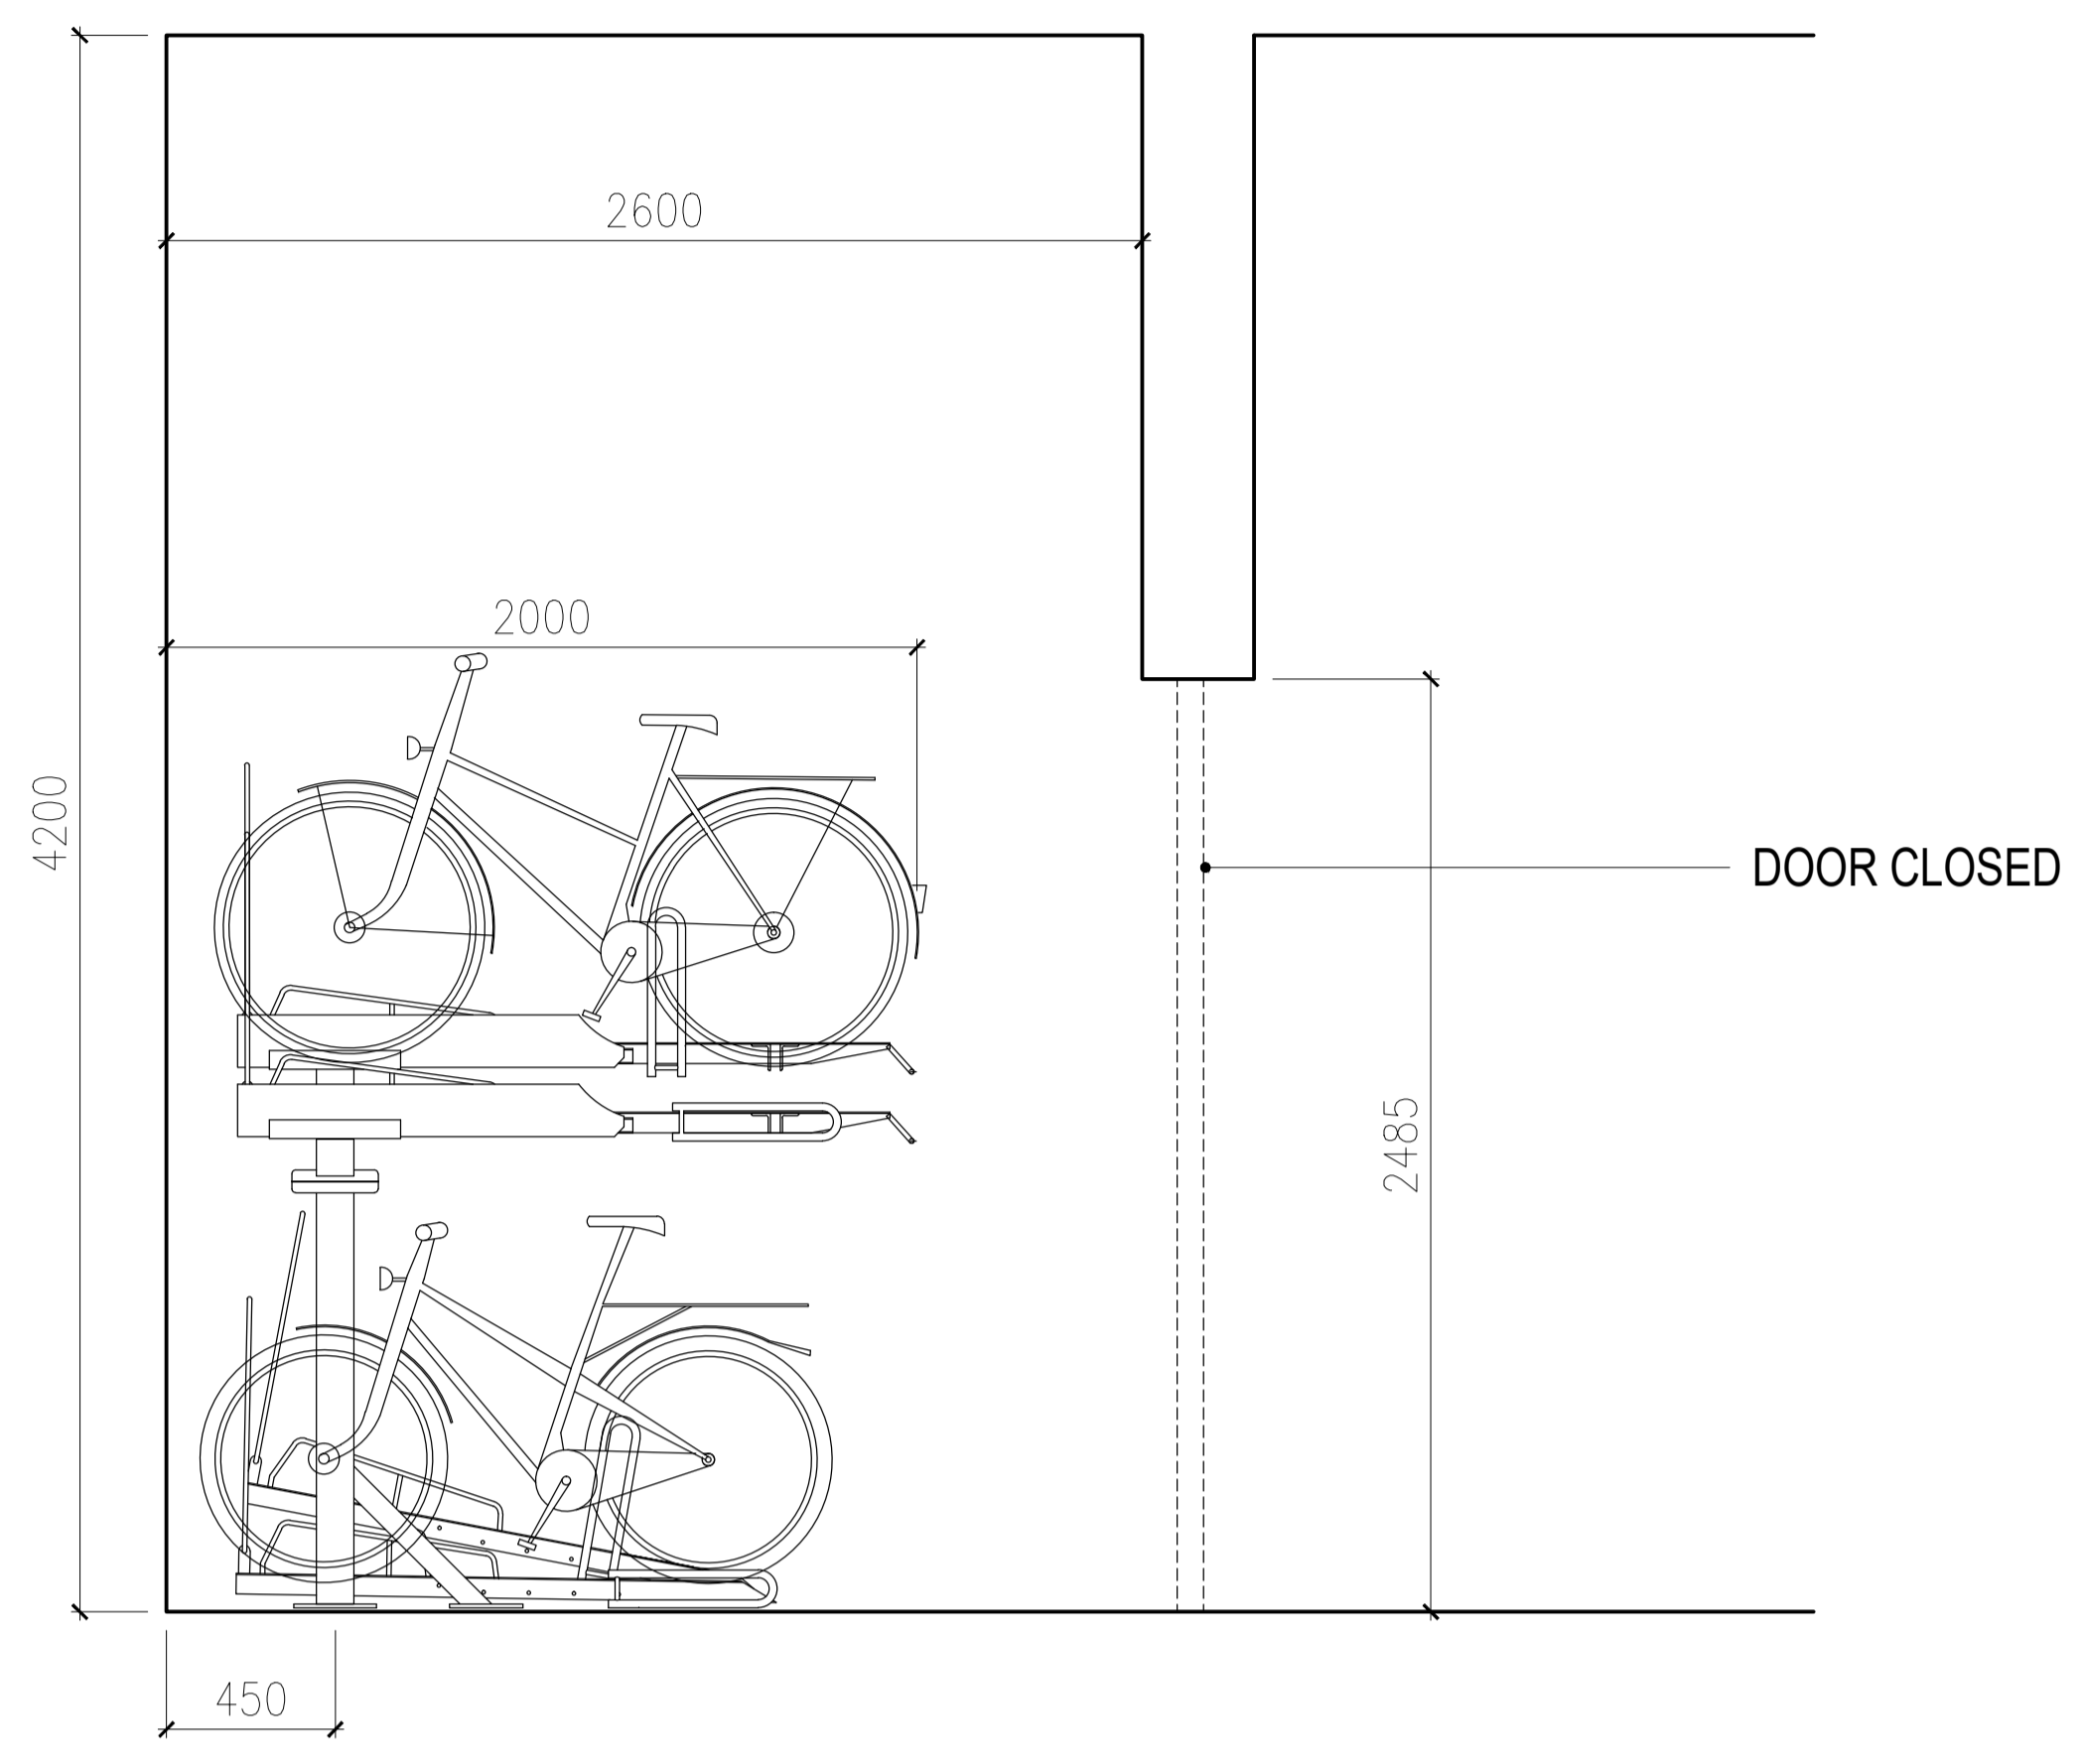
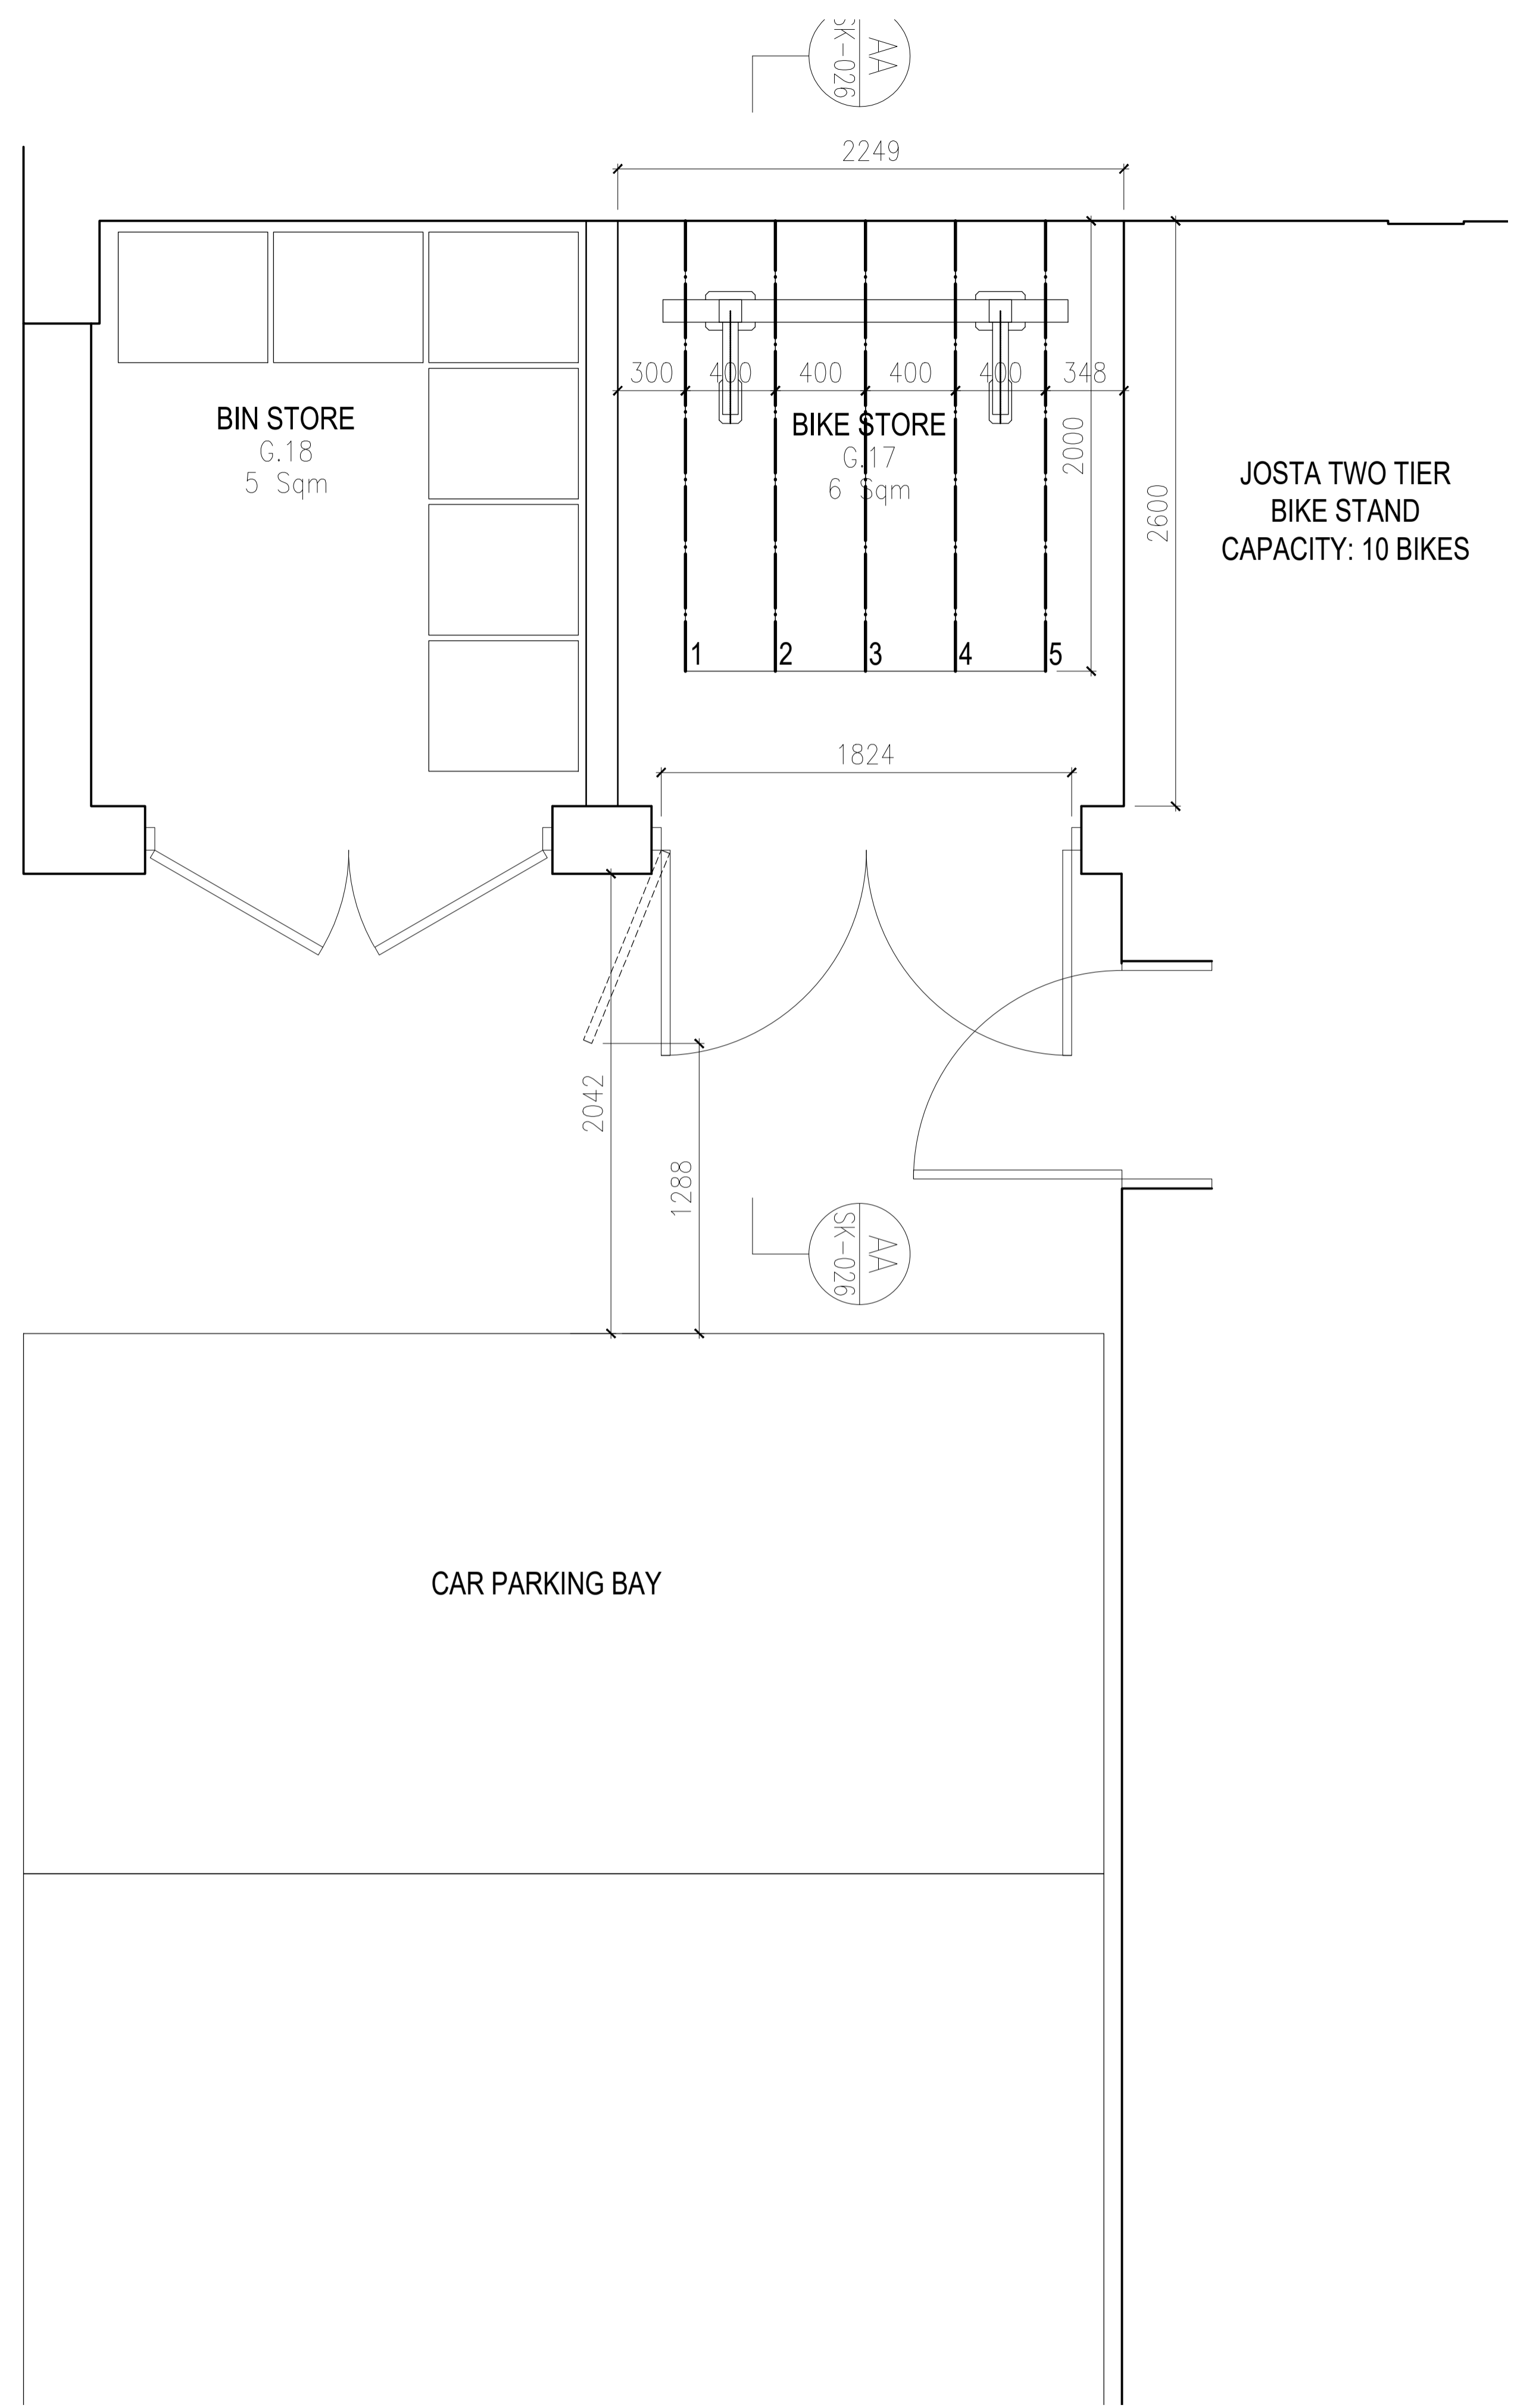


NOTES
 BASED ON CYCLE STAND MANUFACTURER'S
 SETTING OUT / LAYOUT INFORMATION AND
 RECOMMENDED ACCESS REQUIREMENTS.

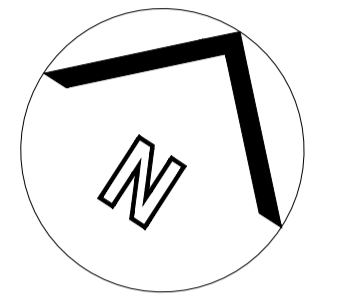

02 SECTION A-A - BICYCLES PARKED
 SK-0026 1:20

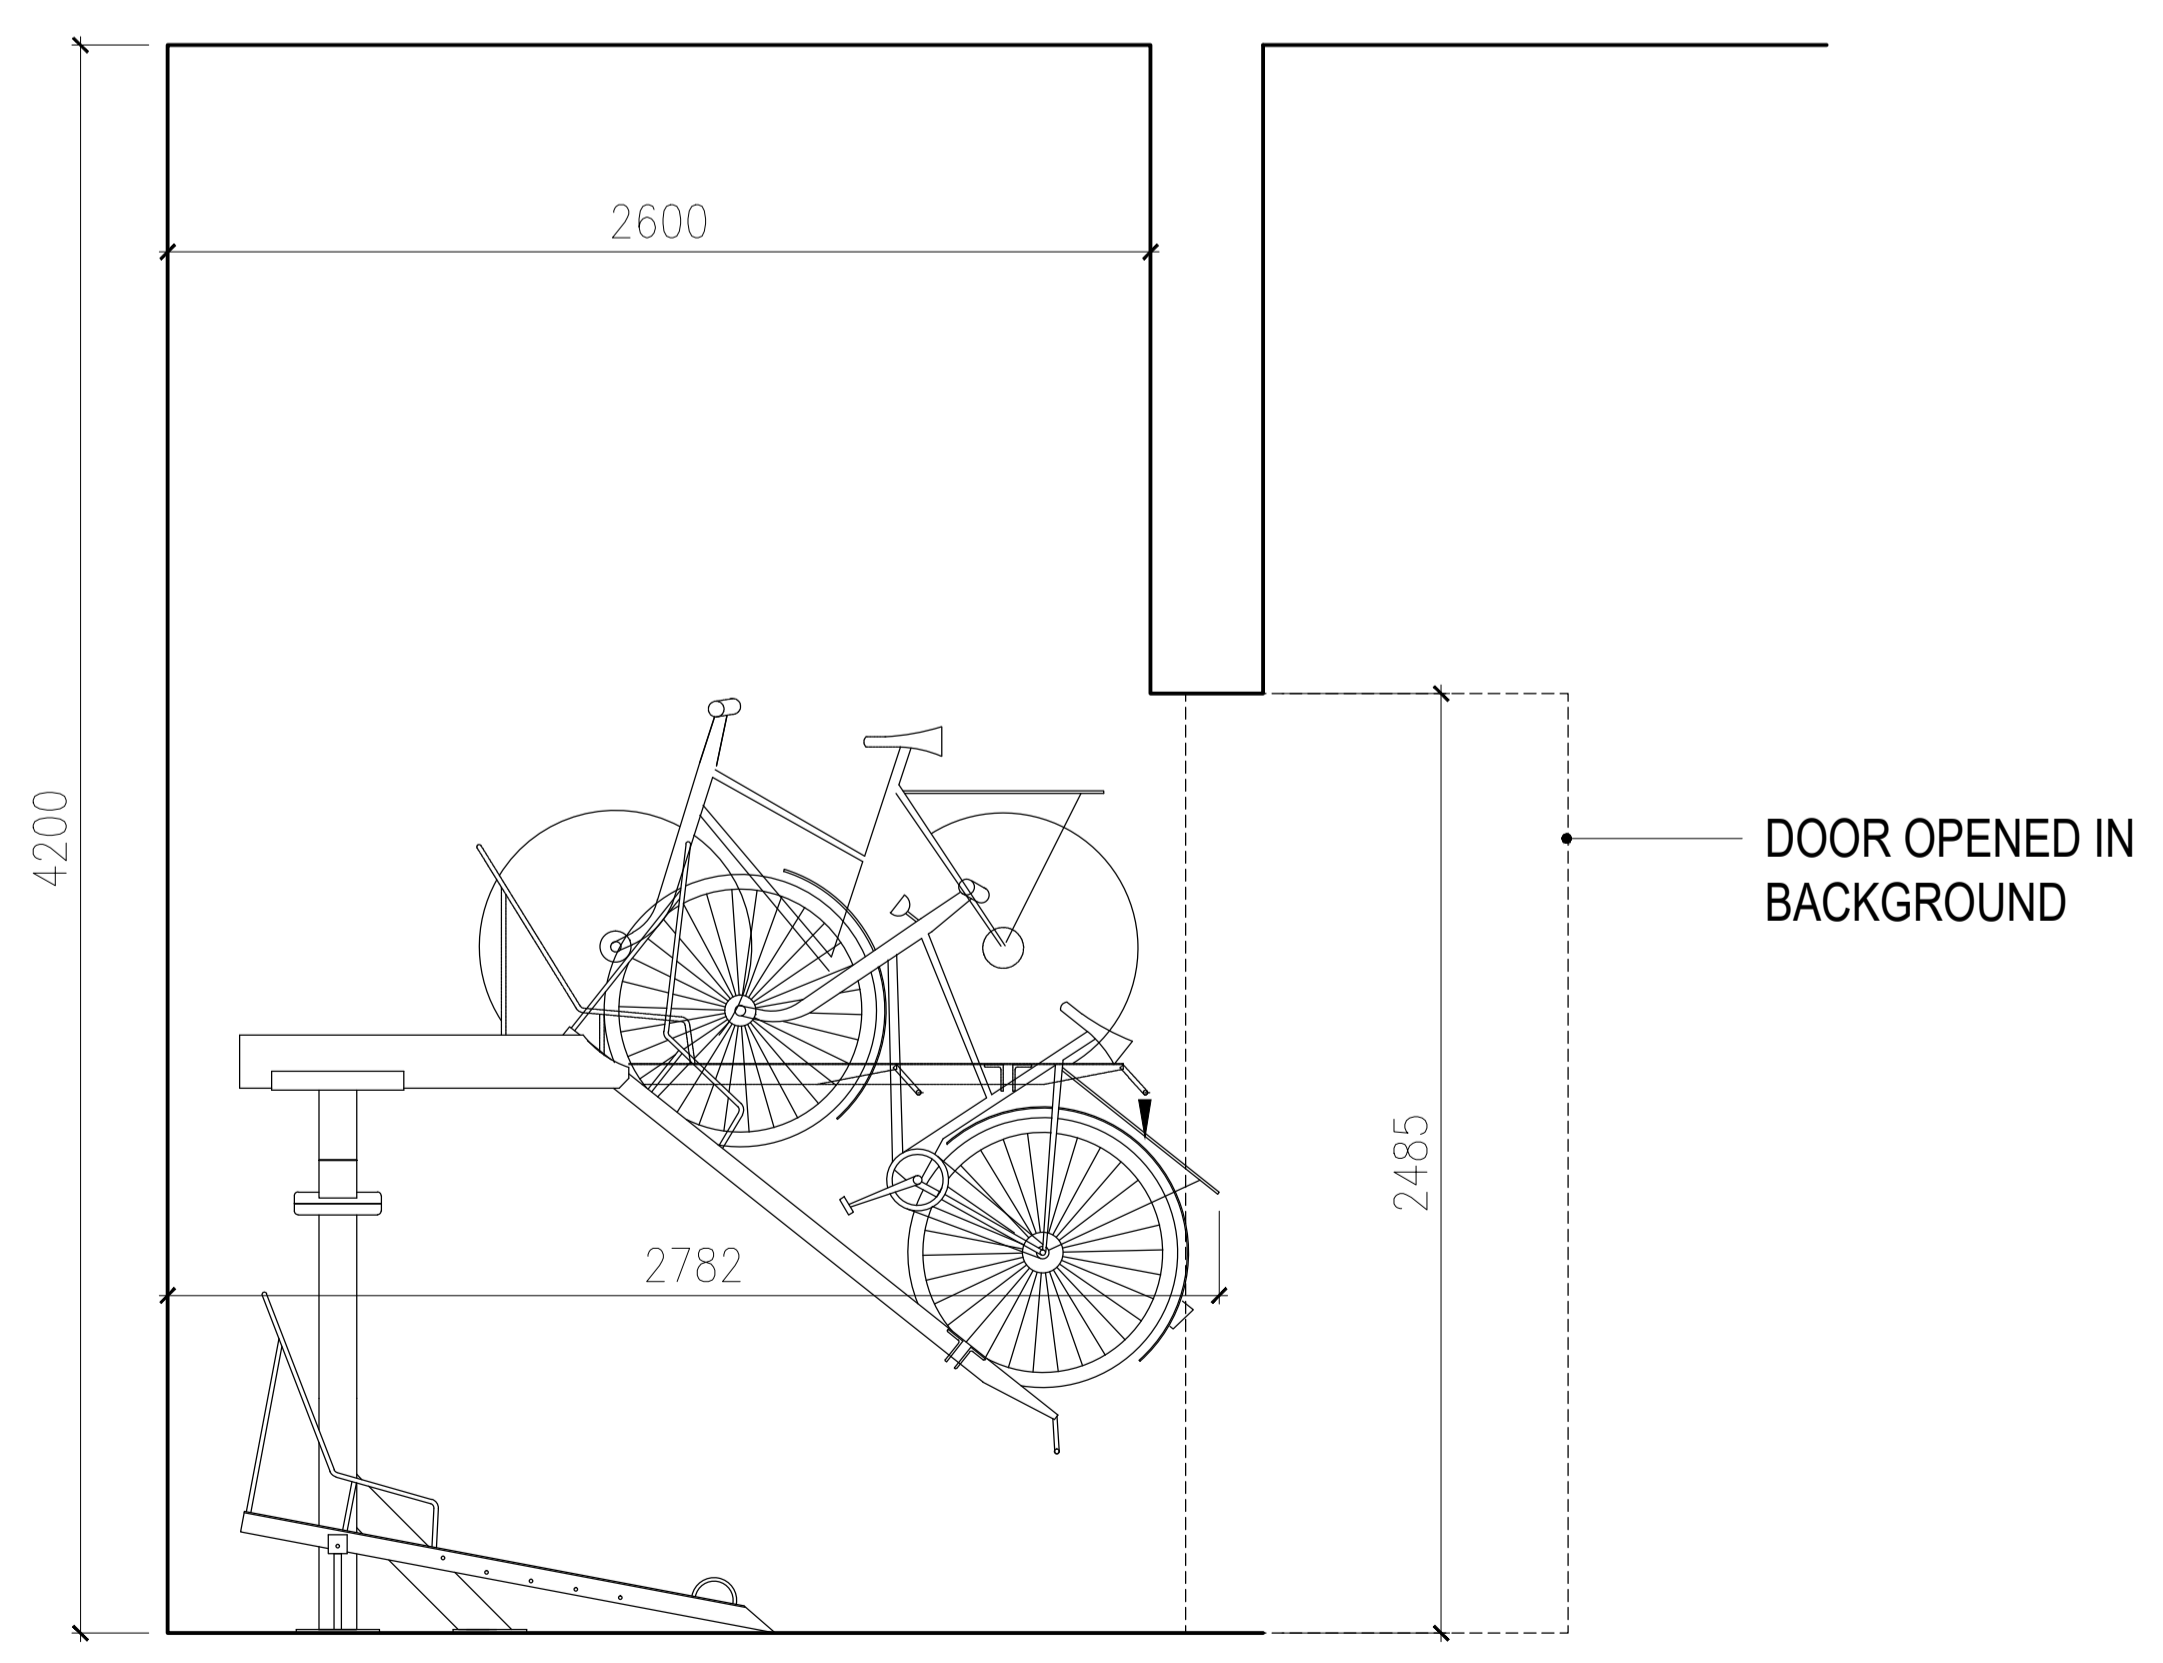

03 SECTION A-A - UPPER BICYCLE OFFLOADING
 SK-0026 1:20

01 PLAN OF BICYCLE STORE
 SK-0026 1:20