



Demolition Section D -D

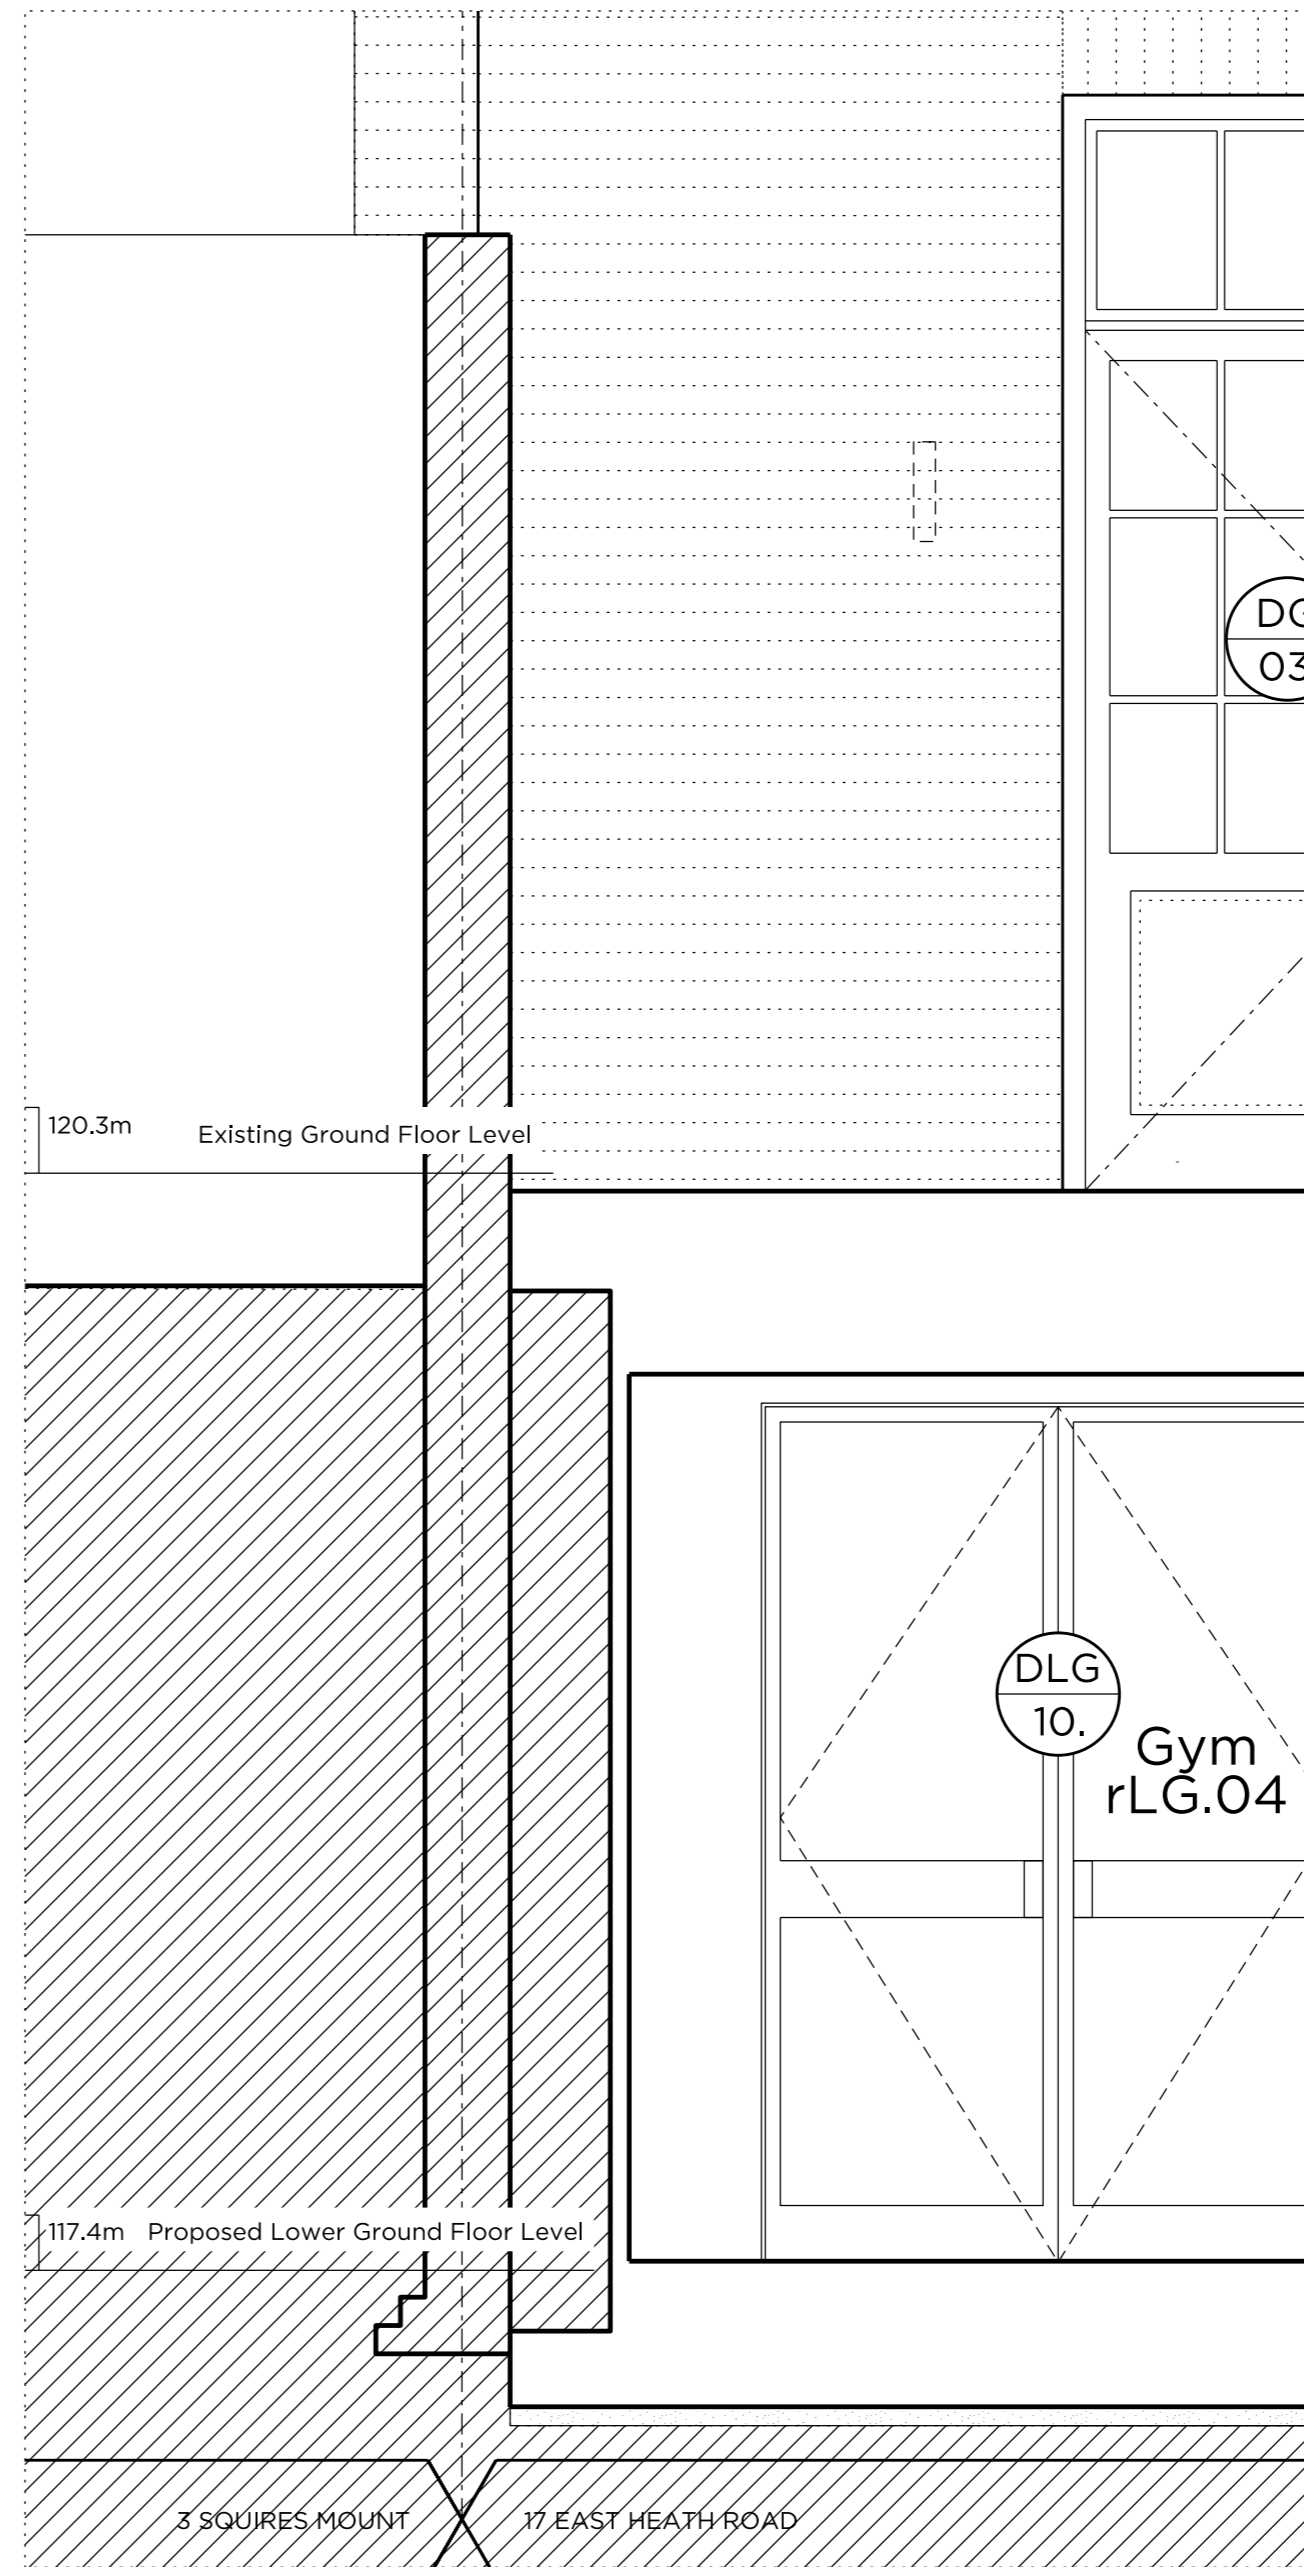


Proposed Section D-D

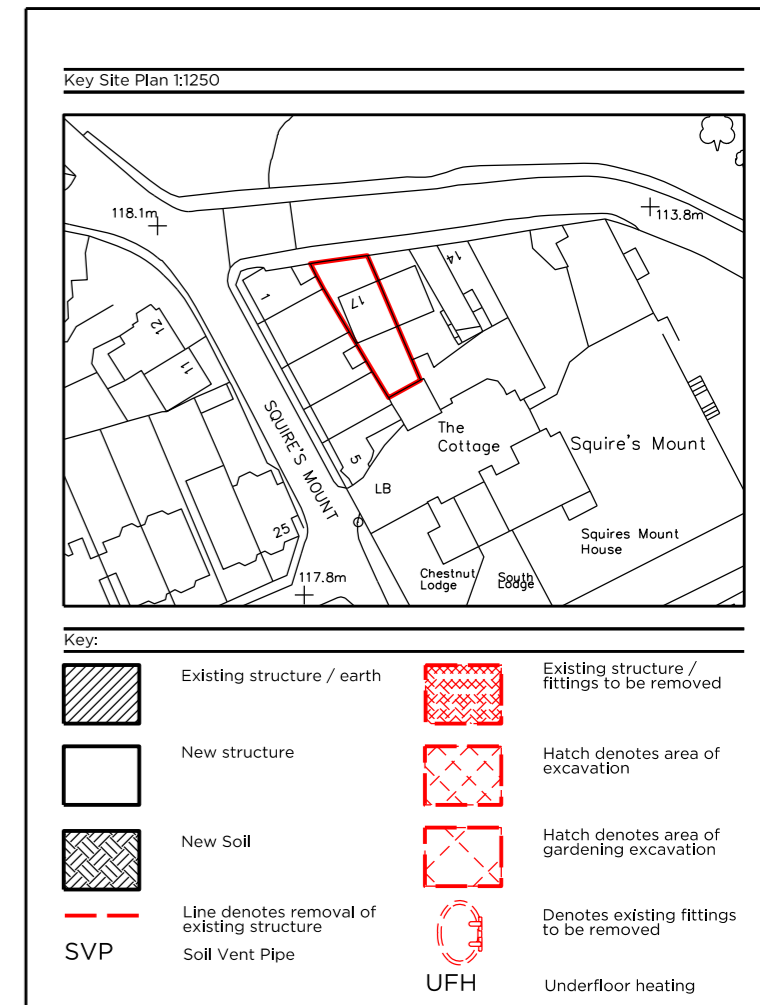

Rev - 24.01.18 Issued for Planning

<b>PLANNING</b>		
Project No.	16006	
Client	Mr & Mrs Saleh	
Date	January 2018	
Scale	1:20@A2	
Project	17 East Heath Road, NW3	
Drawing Title:	P12_Demolition & Proposed Section DD	
Drawing No.	P_12	Rev. -
Drawn	Approved	Signed
LG	RD	


**Marek Wojciechowski Architects Ltd.**  
 66-68 Margaret Street W1W 8SR T: 020 7580 9336 www.mwae.co.uk  
Copyright Marek Wojciechowski Architects. No financial liability exists. This drawing should not be used to calculate areas for the purposes of valuation. All dimensions to be checked on site by the contractor and such dimensions to be their responsibility. Do not scale drawings. All work must comply with relevant British Standards and Building Regulations requirements. Drawing errors and omissions to be reported to the architect.