


Key
 — Site Extents
 — Other land in the same ownership



SITE LOCATION PLAN
 1:1250@A3

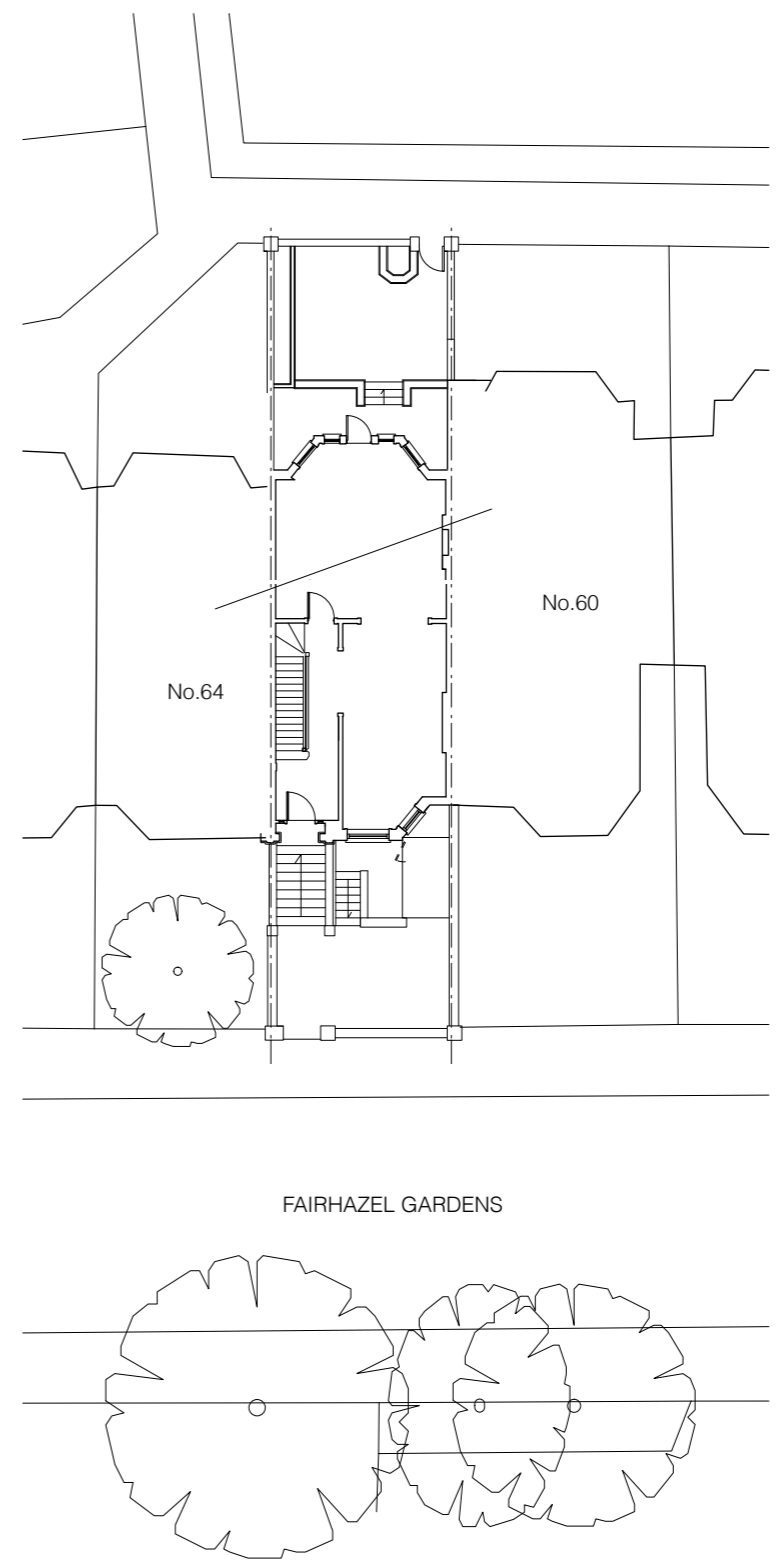

BLOCK PLAN
 1:250@A3

Notes

Revisions
 A. 25.01.18 First Issue for planning

64 Fairhazel Gardens
 Site Location Plan
 Scale 1:1250 @ A3 25.01.2018
 64FG-PL-00 Rev A

