


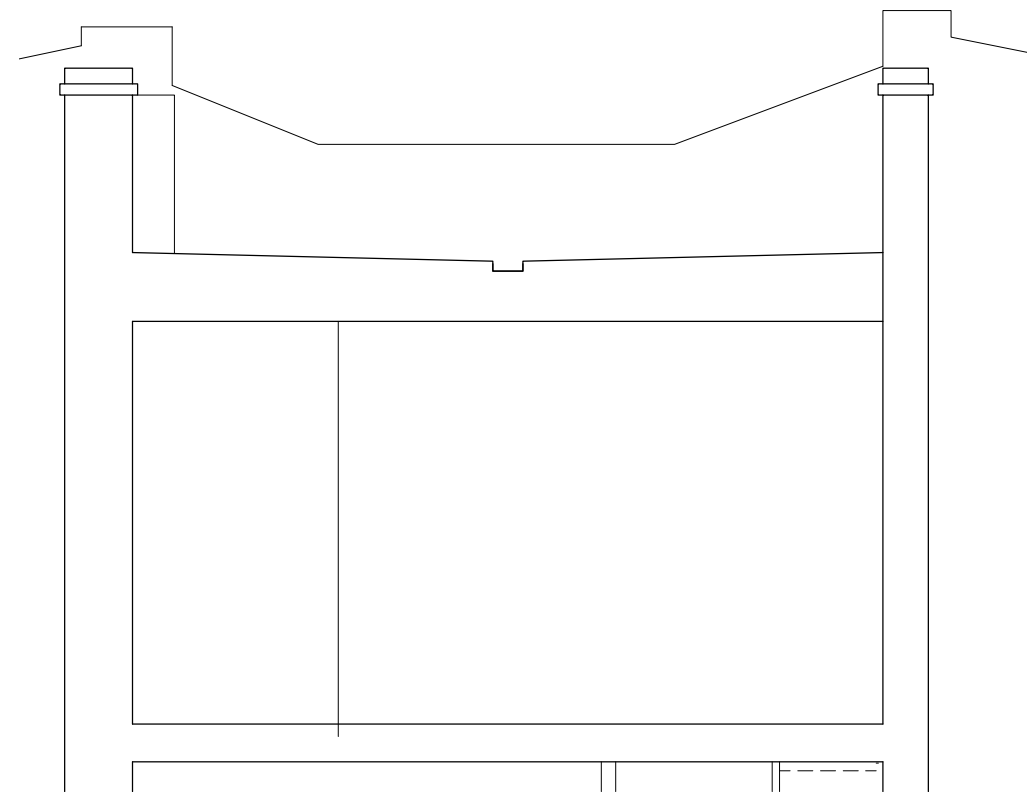

Existing Section AA 1:50 @ A3



Existing Section BB 1:50 @ A3

Martin Evans
Architects

18 Charlotte Road
London EC2A 3PB
tel 020 7729 2474

JOB
27 Healey Street
London
NW1 8SR

TITLE
Existing Section AA & BB

DATE 28.09.2017

SCALE 1:50 @ A3

DRAWN G.R.

DRAWING NO. HEL27_PL-EXT-05