



01 Front garden plan
1:50

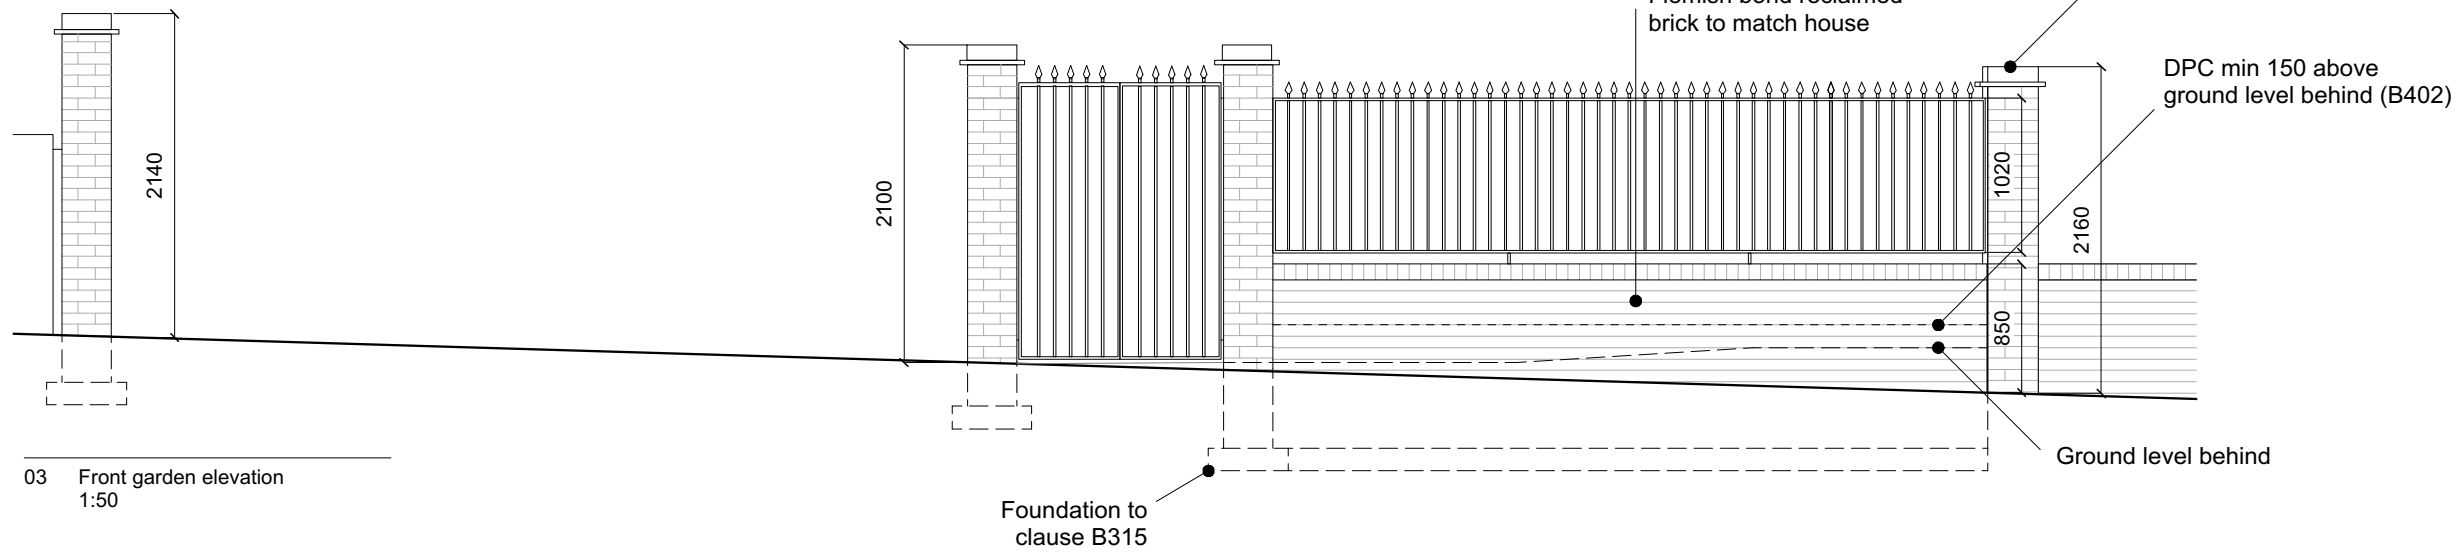

03 Front garden elevation
1:50

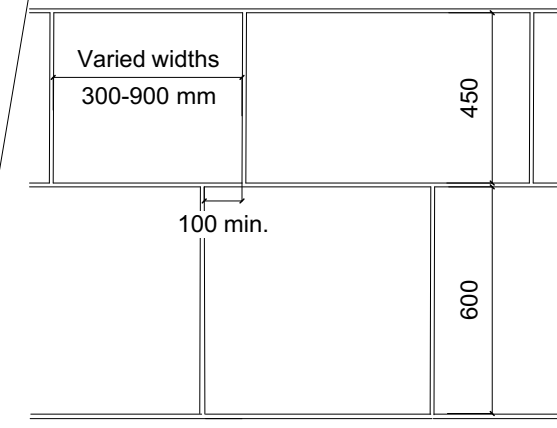

02 Paving detail
1:20

Karena Batstone Design
 Call 0117 944 1004
 Mob 07767615420
 Mail info@karenabatstone.com
 View www.karenabatstone.com
 Post 21 Somerset St, Kingsdown, Bristol BS2 8LZ

Project
2 Akenside Rd

Title
Front garden

Date
22.01.18

Scale
1:50@A3

Dwg No.	Rev.
AR/10	06

Notes
Planting beds
and trees
added