


SOUTH WEST AXO

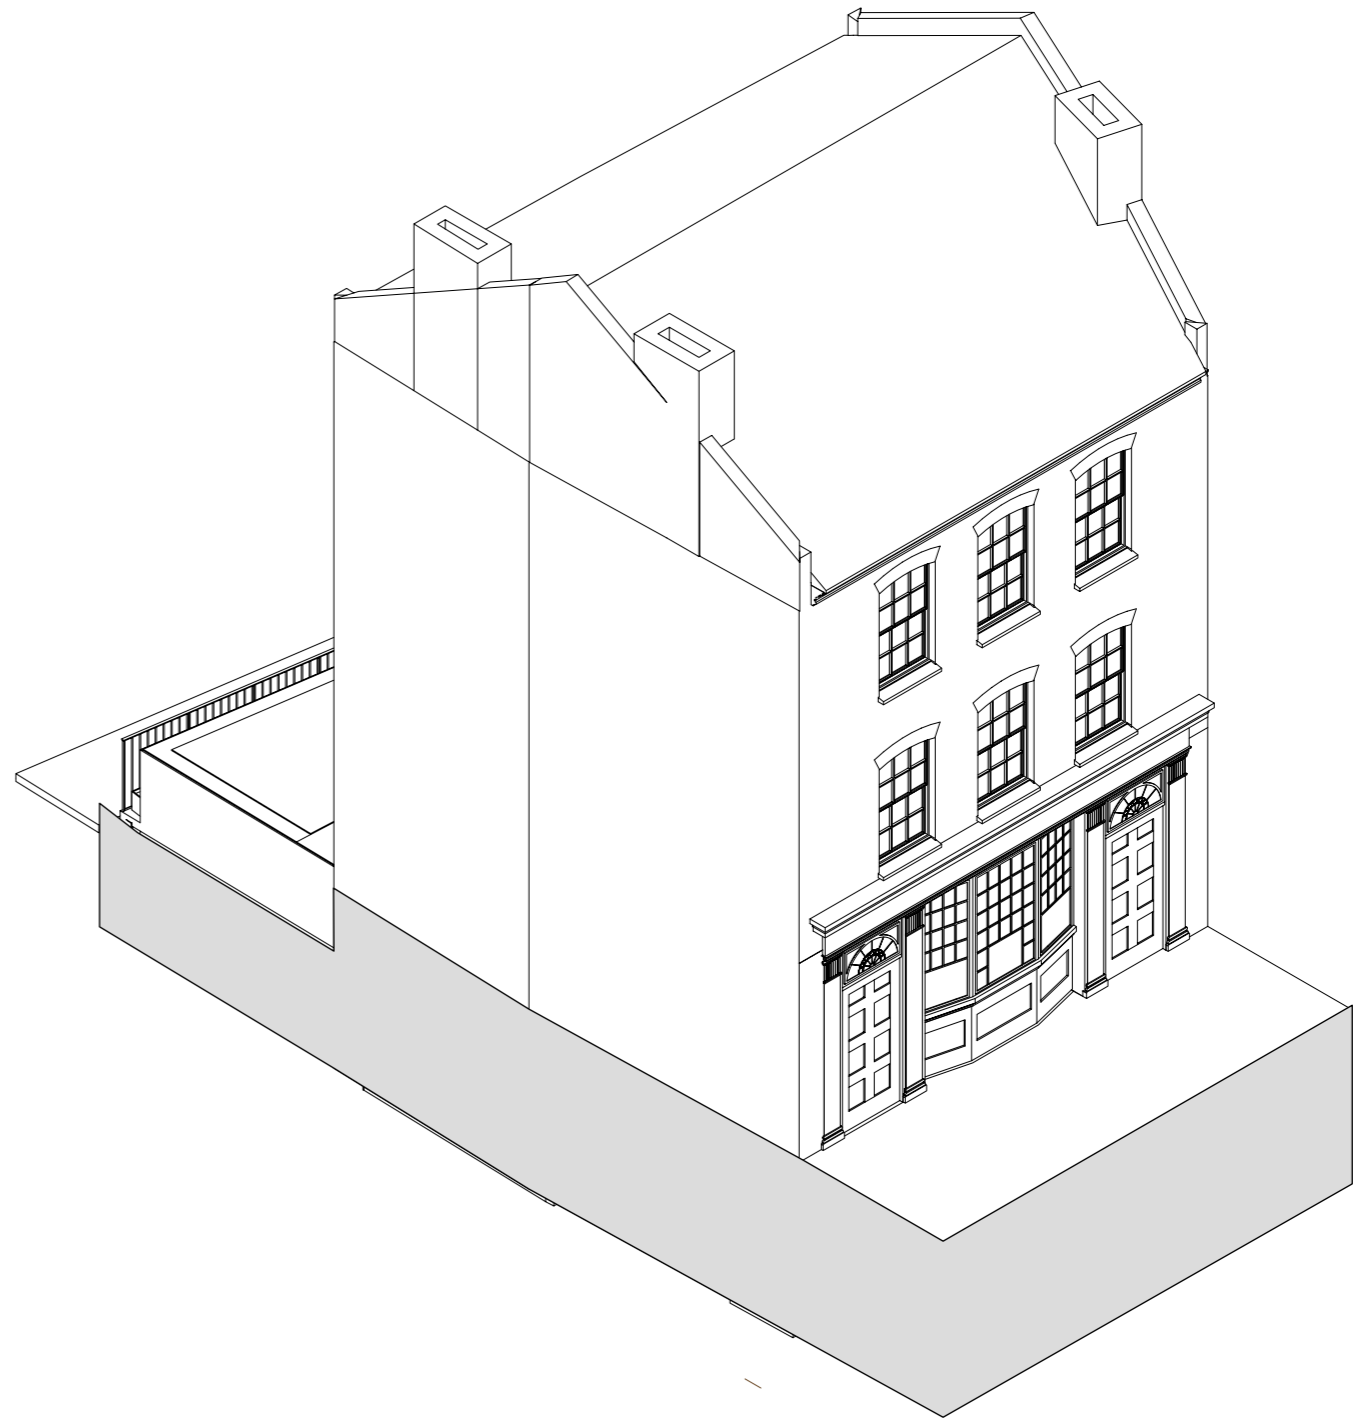

NORTH EAST AXO

| PROJECT: | REV | DWG | CHK | AMENDMENTS | DATE |
|-------------------------|-------------------------|------------|------------------|---------------|-------------|
| 51 HIGHGATE HIGH STREET | SCALE: | 1:100 @ A3 | DATE: | 17/12/04 | |
| | DRAWN: | JD | CHECKED: | - | |
| CLIENT: | ADAM KNIGHT | | STATUS: PLANNING | | |
| DRAWING: | AXONOMETRICS - PROPOSED | | DRAWING No: | HHS - 01 - 03 | REVISION: A |



Dransfield Architects
 Planning & Design
 100 Queen Elizabeth Street, London, SE11 5JF
 020 7407 5485
 www.dransfieldarchitects.com