

**GENERAL NOTES**

All dimensions to be checked on site prior to commencement of any works, and/or preparation of any shop drawings.

Sizes of and dimensions to any structural elements are indicative only. See structural engineers drawings for actual sizes / dimensions.

Sizes of and dimensions to any service elements are indicative only. See service engineers drawings for actual sizes and dimensions.

This drawing is to be read in conjunction with all other Architect's drawings, specifications and other Consultants' information.

All proprietary systems shown on this drawing are to be installed strictly in accordance with the Manufacturers/Suppliers recommended details.

Any discrepancies between information shown on this drawing and any other contract information or manufacturers/suppliers recommendations is to be brought to the attention of the Architect.

DO NOT SCALE FROM THIS DRAWING.

**NOTES**

This drawing is based on a measured survey carried out by others.

**This drawing is for tender purposes only. Do not build from this drawing. All Dimensions TBC on site.**

All levels to be checked on site prior to fabrication. Any discrepancies to be brought to the attention of the Architect.

All existing structure assumed and subject to verification on site.





All curtain walling fixing details and brickwork support angles to subcontractor design.

Subcontractor to review and confirm insulation thickness required to meet U-value requirements.

1 2 3 4 5

T1	TENDER ISSUE	24/11/17	DATE
STATUS	REVISION		
<b>Buckley Gray Yeoman</b>			
Studio 4.04 The Tea Building 56 Shoreditch High Street London E1 6U T: 020 7033 9913 F: 020 7033 9914			
CLIENT Orchard Street Investment Management			
PROJECT 75 Farringdon Road			
DRAWING Building Envelope Roof Sections			
SCALE 1:20@A1 1:40@A3		DATE Aug 2017 DRAWN BY NJ	
DWG No. 952_EN-040		REVISION T1	
DRAWING STATUS TENDER			

Information contained on this drawing is the sole copyright of Buckley Gray Yeoman and is not to be reproduced without their permission.

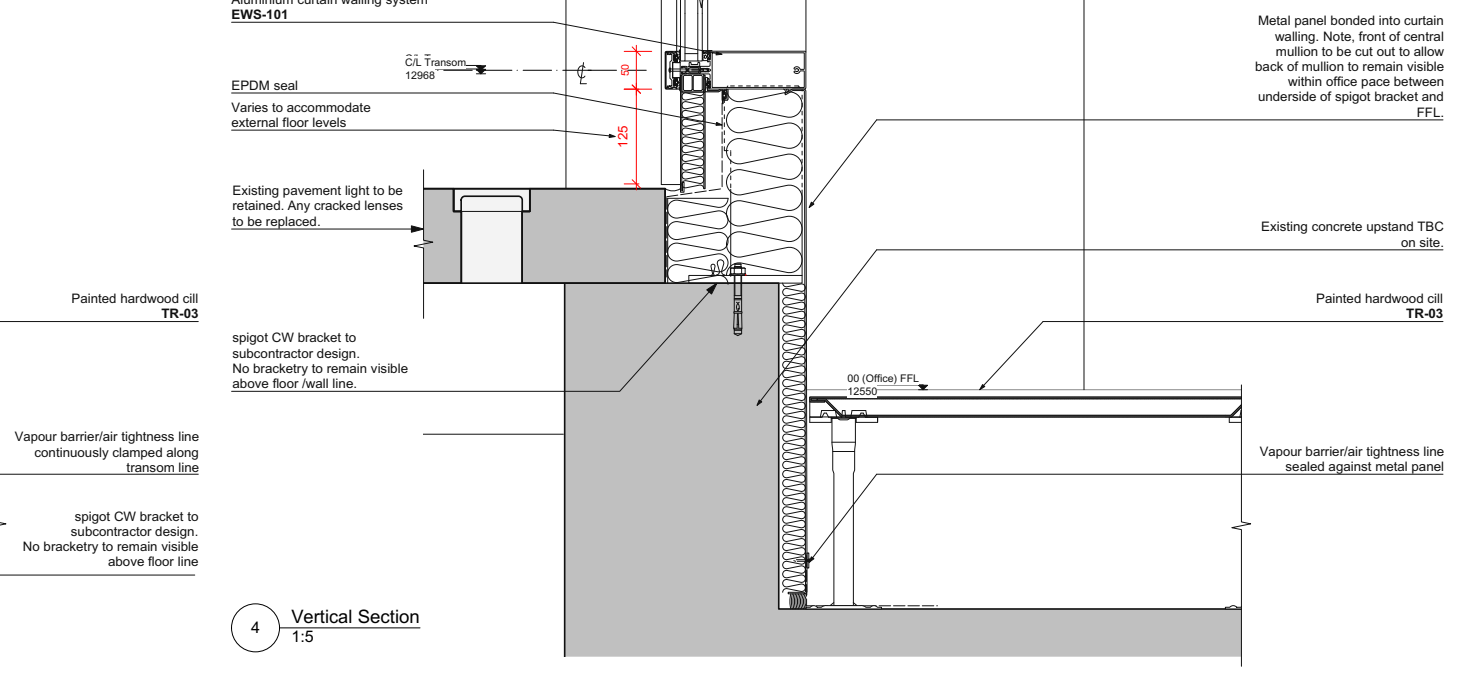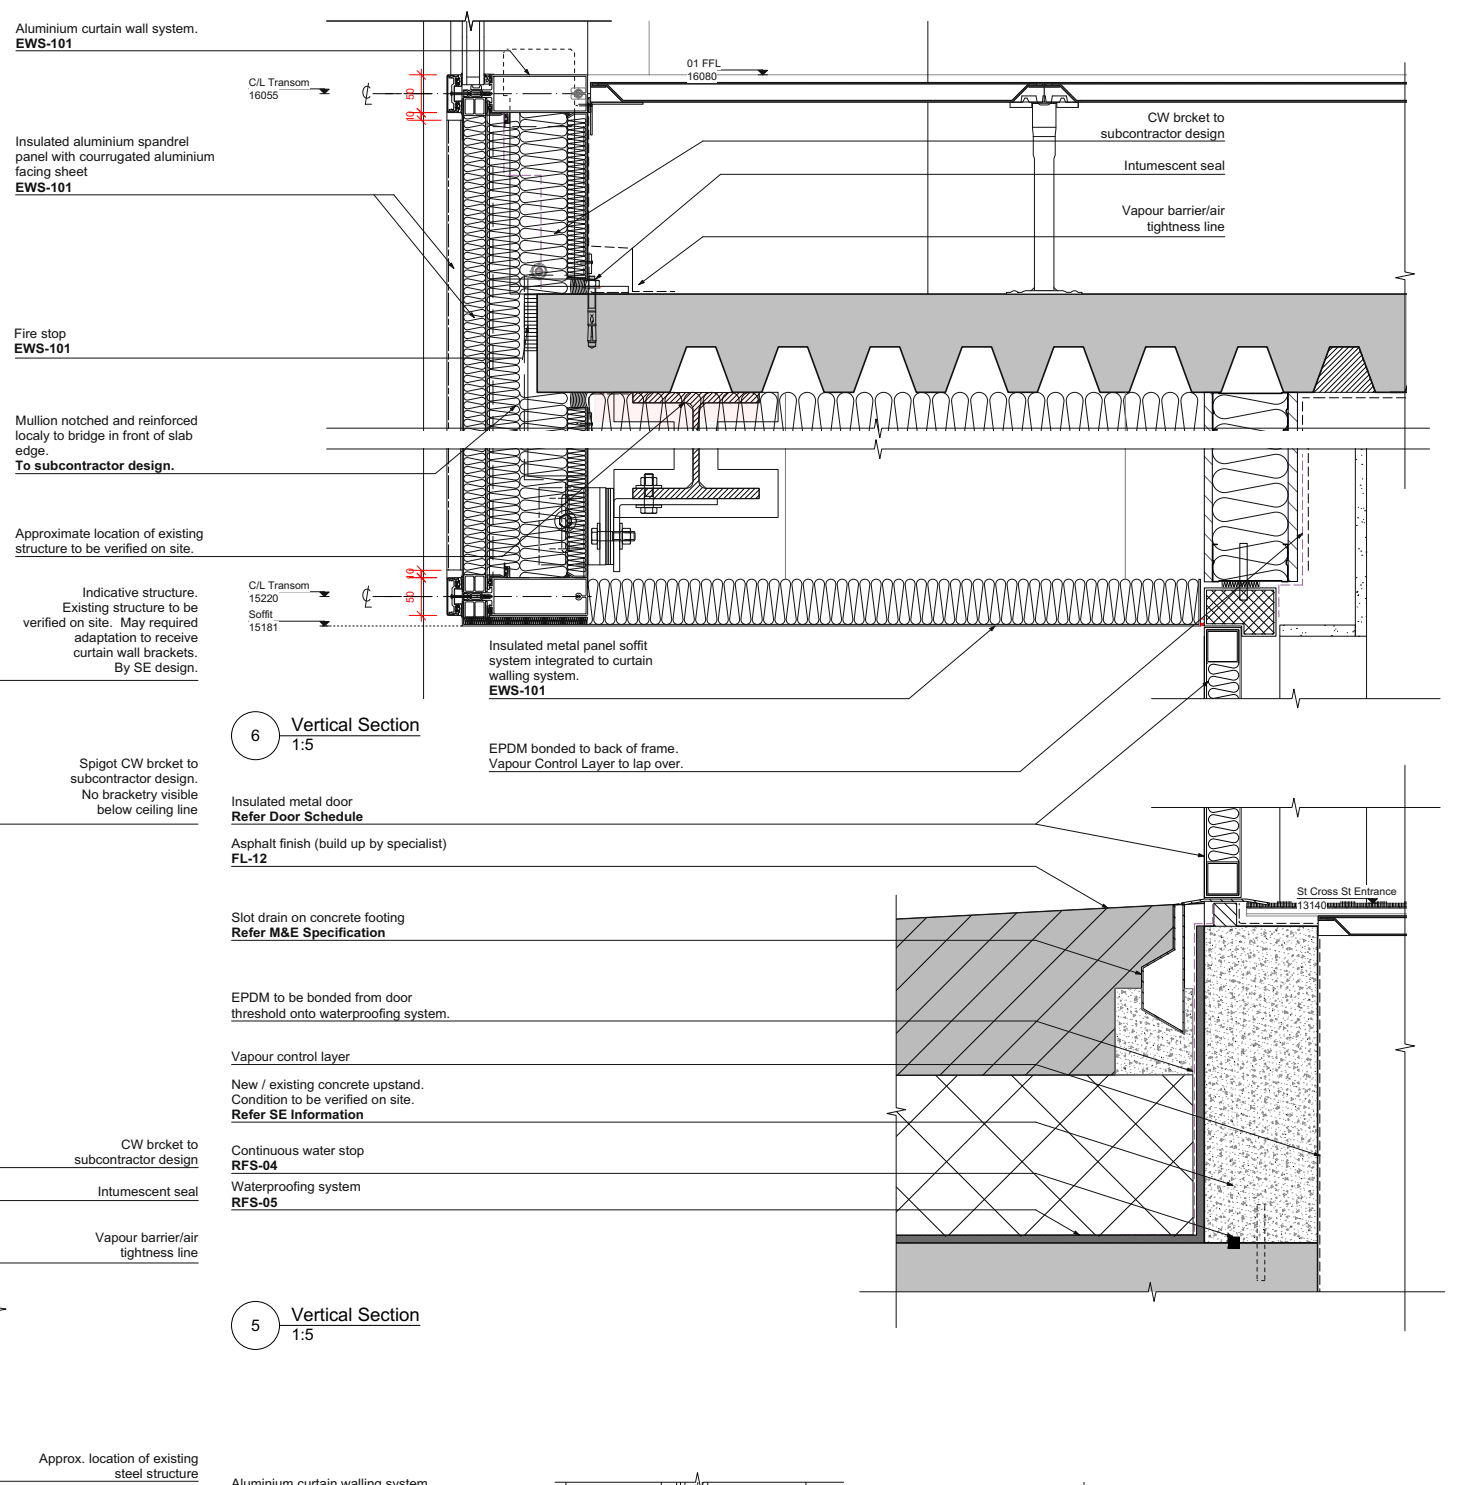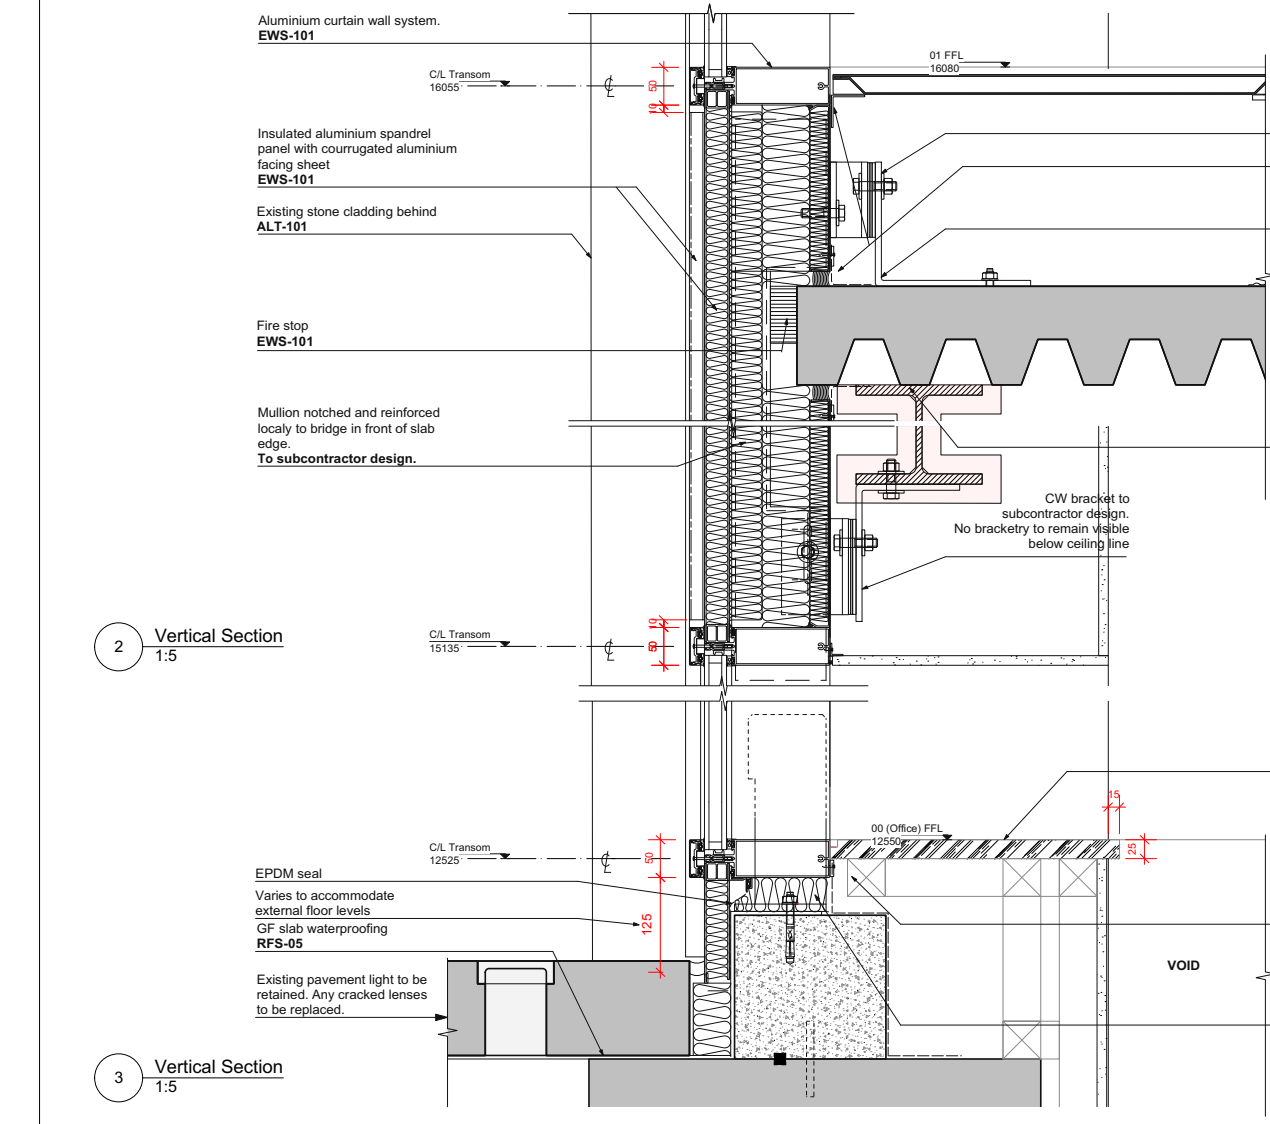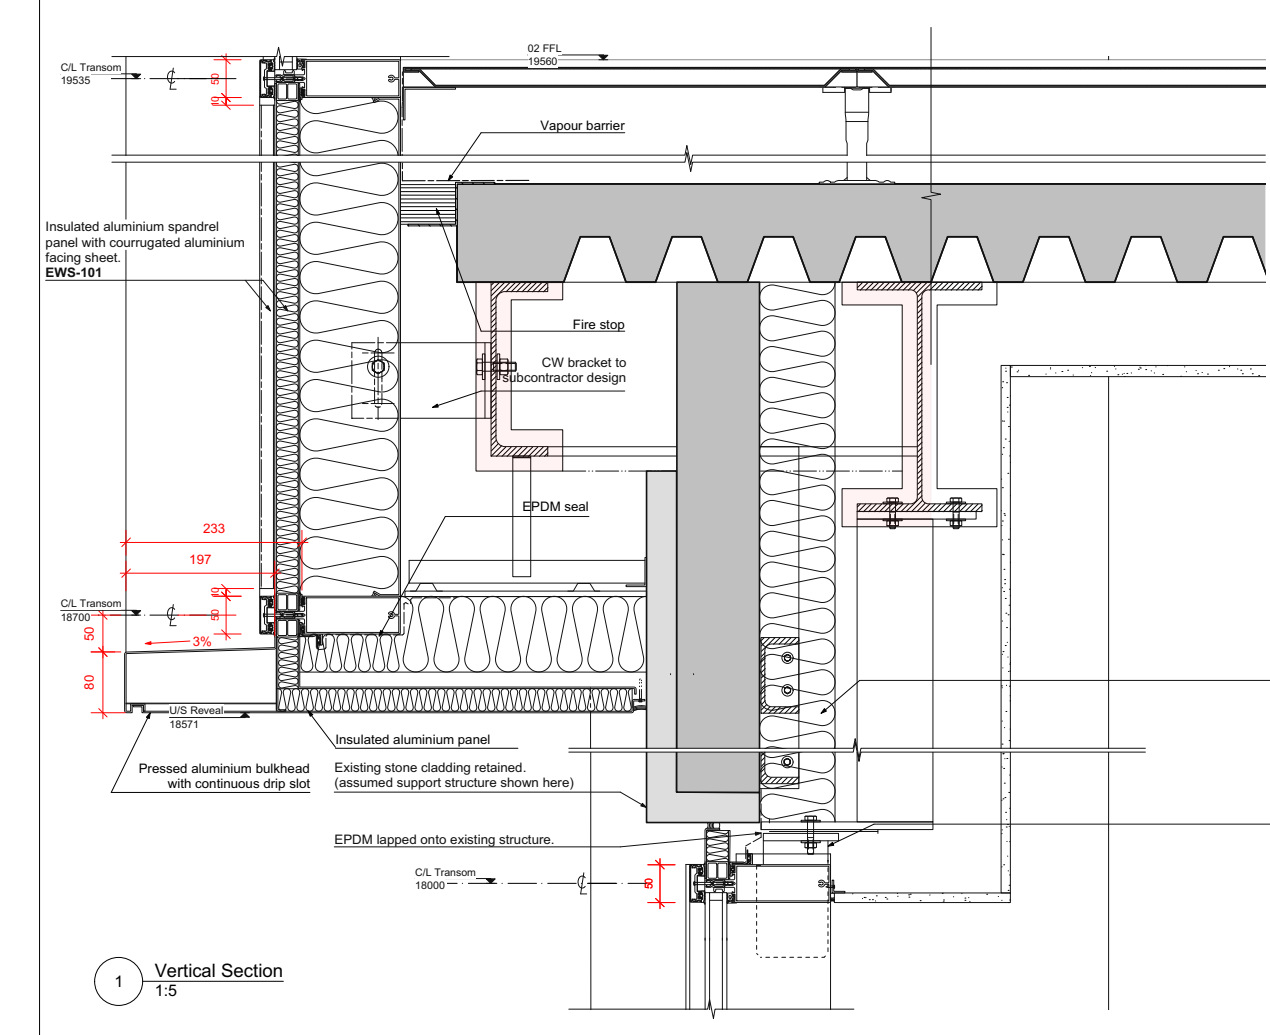

**GENERAL NOTES**

All dimensions to be checked on site prior to commencement of any works, and/or preparation of any shop drawings.

Sizes of and dimensions to any structural elements are indicative only. See structural engineers drawings for actual sizes / dimensions.

Sizes of and dimensions to any service elements are indicative only. See service engineers drawings for actual sizes and dimensions.

This drawing is to be read in conjunction with all other Architect's drawings, specifications and other Consultants' information.

All proprietary systems shown on this drawing are to be installed strictly in accordance with the Manufacturers/Suppliers recommended details.

Any discrepancies between information shown on this drawing and any other contract information or manufacturers/suppliers recommendations is to be brought to the attention of the Architect.

DO NOT SCALE FROM THIS DRAWING.

**NOTES**

This drawing is based on a measured survey carried out by others.

**This drawing is for tender purposes only. Do not build from this drawing. All Dimensions TBC on site.**

All levels to be checked on site prior to fabrication. Any discrepancies to be brought to the attention of the Architect.

All existing structure assumed and subject to verification on site.



All curtain walling fixing details and brickwork support angles to subcontractor design.

Subcontractor to review and confirm insulation thickness required to meet U-value requirements.

1 2 3 4 5

T1	TENDER ISSUE	24/11/17	DATE
STATUS	REVISION		
<b>Buckley Gray Yeoman</b>			
Studio 4.04 The Tea Building 56 Shoreditch High Street London E1 6U T: 020 7033 9913 F: 020 7033 9914			
CLIENT Orchard Street Investment Management			
PROJECT 75 Farringdon Road			
DRAWING Building Envelope Facade Details			
SCALE 1:5@A1 1:10@A3		DATE Aug 2017 DRAWN BY HP	
DWG No. 952_EN-050		REVISION T1	
DRAWING STATUS TENDER			

Information contained on this drawing is the sole copyright of Buckley Gray Yeoman and is not to be reproduced without their permission.

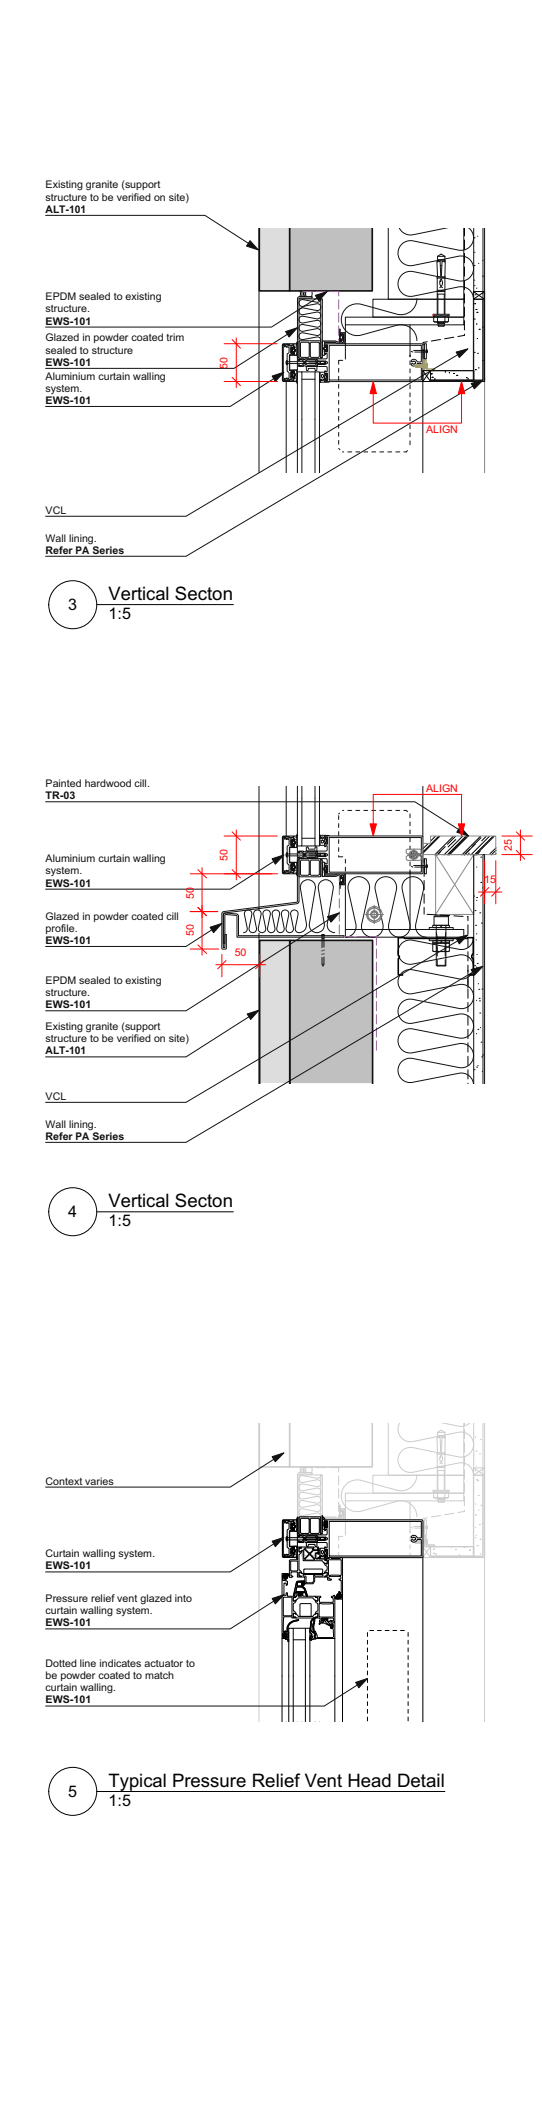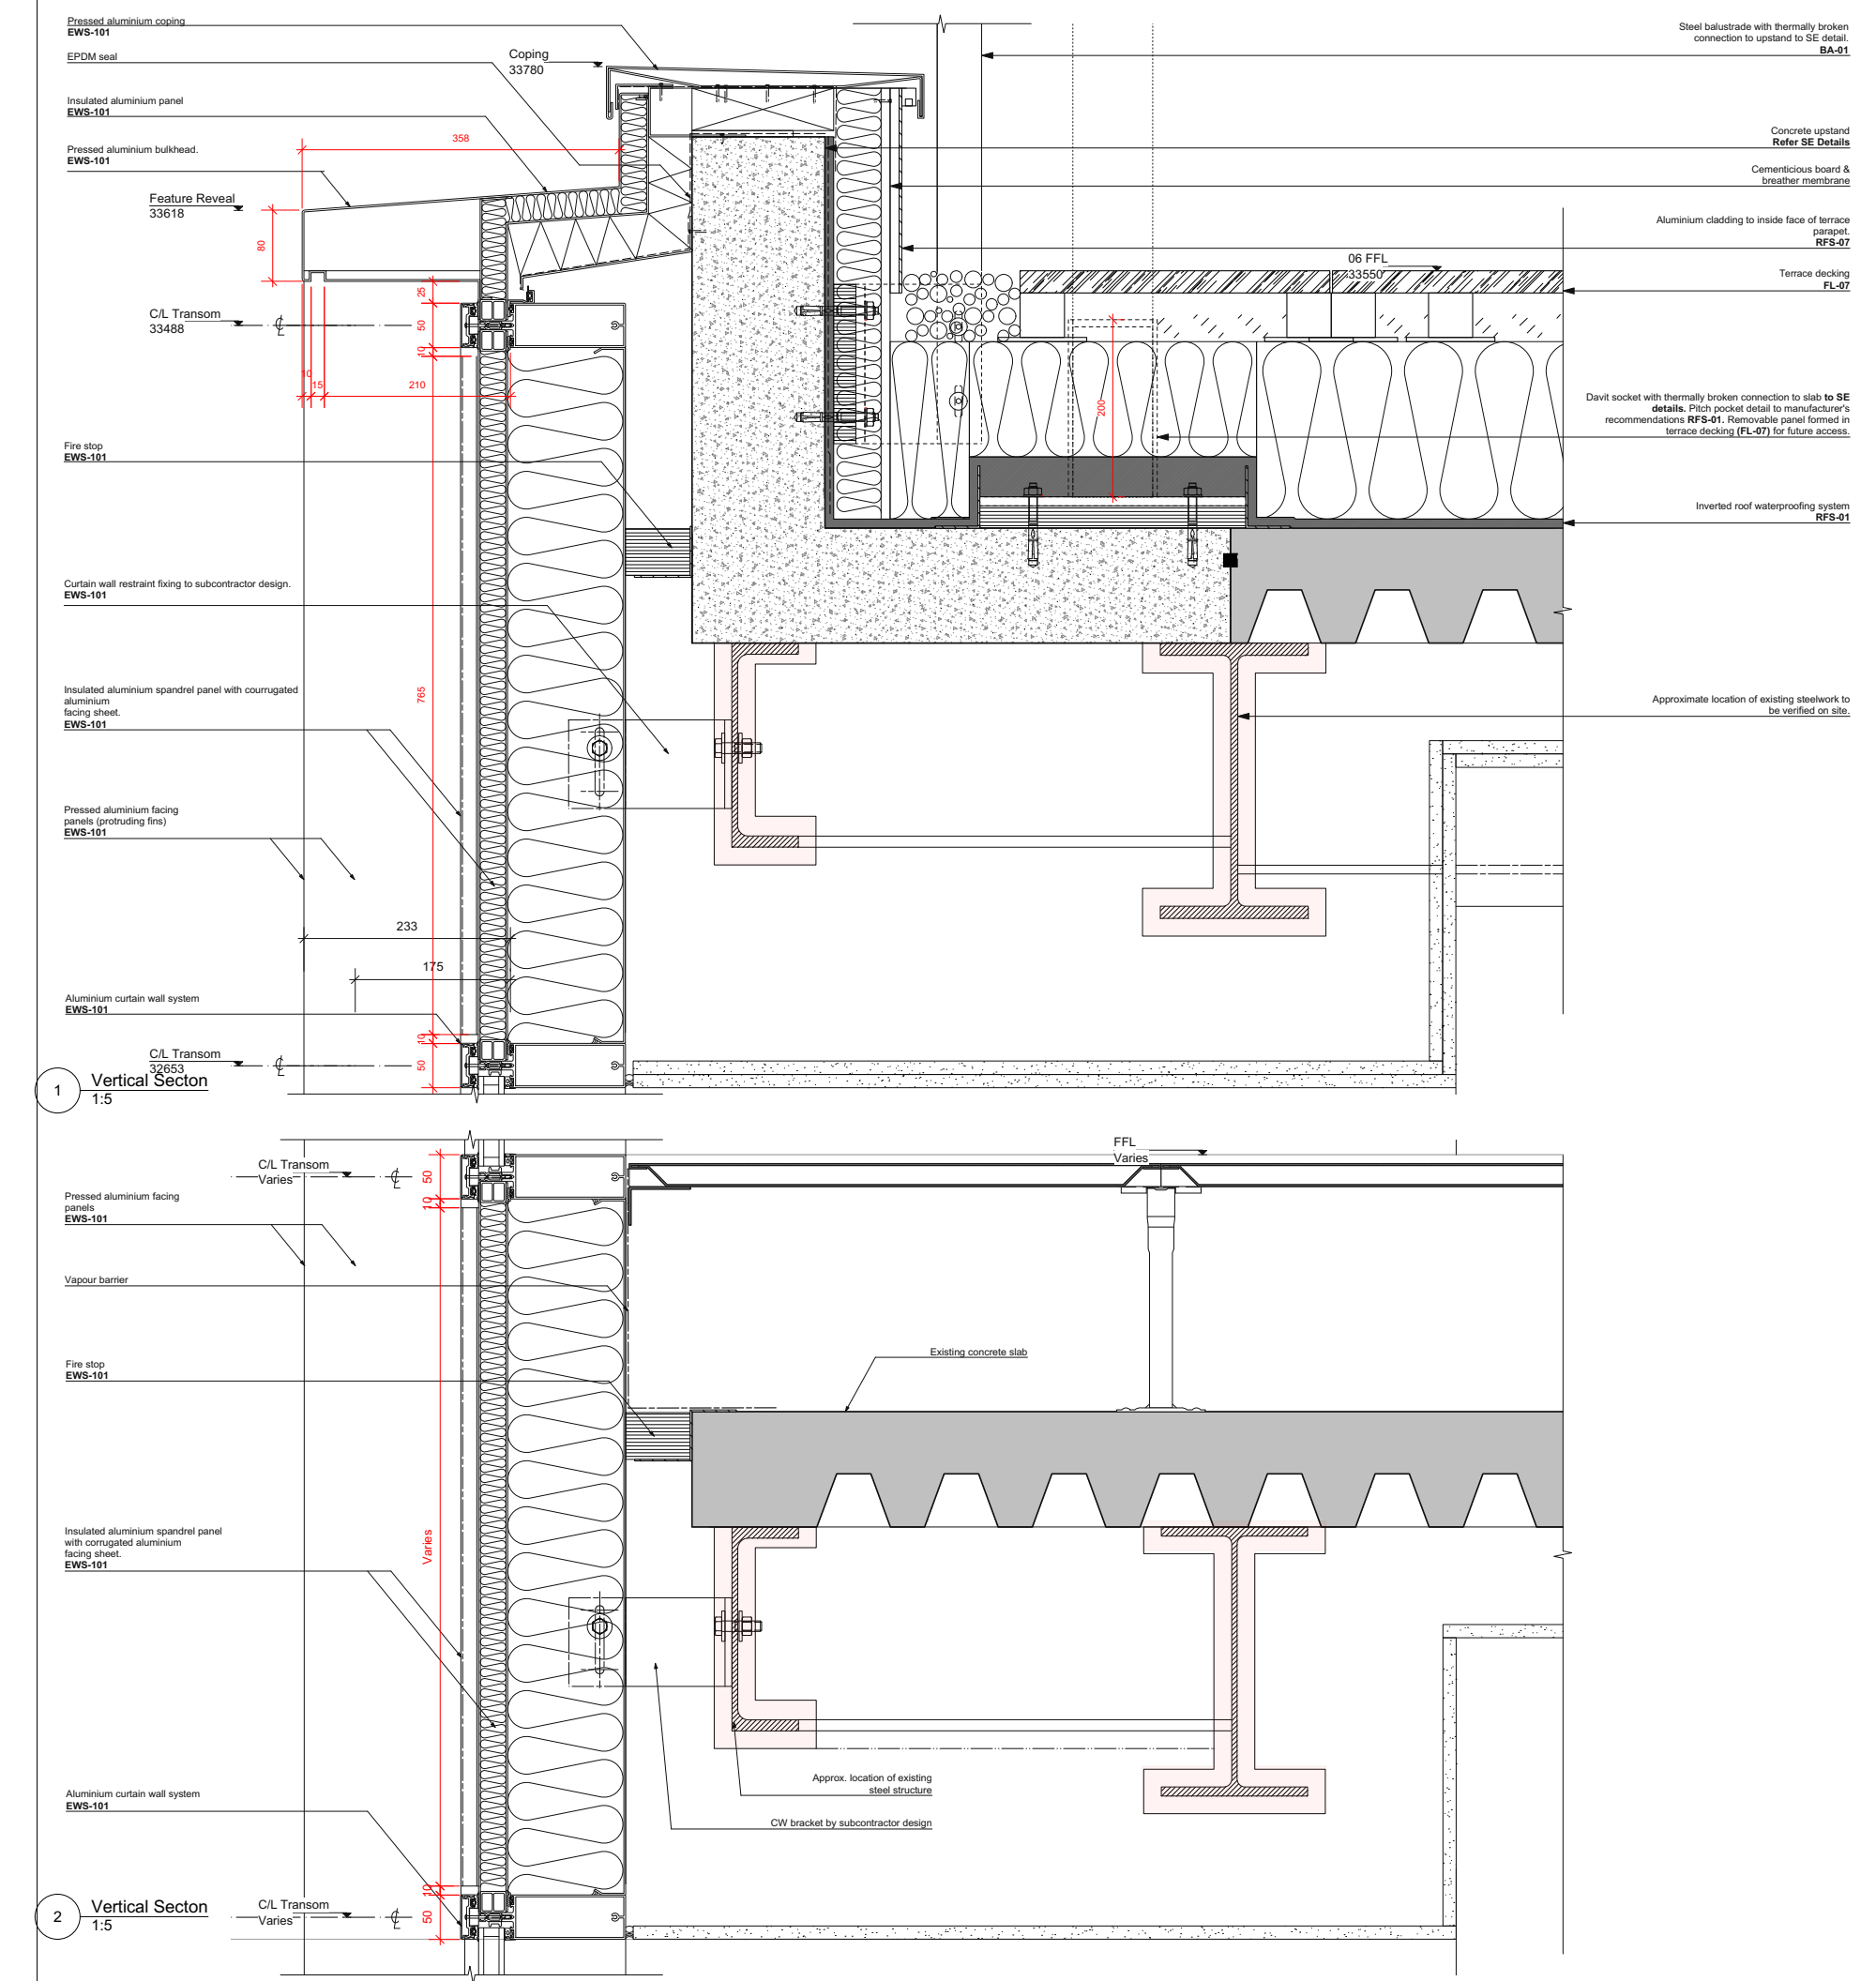

**GENERAL NOTES:**

All dimensions to be checked on site prior to commencement of any works, and/or preparation of any shop drawings.

Sizes of and dimensions to any structural elements are indicative only. See structural engineers drawings for actual sizes / dimensions.

Sizes of and dimensions to any service elements are indicative only. See service engineers drawings for actual sizes and dimensions.

This drawing is to be read in conjunction with all other Architect's drawings, specifications and other Consultants' information.

All proprietary systems shown on this drawing are to be installed strictly in accordance with the Manufacturer's recommended details.

Any discrepancies between information shown on this drawing and any other contract information or manufacturer's recommendations is to be brought to the attention of the Architect.

**DO NOT SCALE FROM THIS DRAWING.**

**NOTES:**

This drawing is based on a measured survey carried out by others.

**This drawing is for tender purposes only. Do not build from this drawing. All Dimensions TBC on site.**

All levels to be checked on site prior to fabrication. Any discrepancies to be brought to the attention of the Architect.



All existing structure assumed and subject to verification on site.

All curtain walling fixing details and brickwork support angles to subcontractor design.

Subcontractor to review and confirm insulation thickness required to meet U-value requirements.

T1	TENDER ISSUE	24/11/17
STATUS	REVISION	DATE
<b>Buckley Gray Yeoman</b>		
Studio 4.04 The Tea Building 56 Shoreditch High Street London E1 6JU T: 020 7033 9913 F: 020 7033 9914		
CLIENT	Orchard Street Investment Management	
PROJECT	75 Farringdon Road	
DRAWING	Building Envelope Facade Details	
SCALE	1:5@A1 1:10@A3	
DATE	Aug 2017	DRAWN BY HP
DWG No.	952_EN-051	REVISION T1
DRAWING STATUS	TENDER	

Information contained on this drawing is the sole copyright of Buckley Gray Yeoman and is not to be reproduced without their permission.

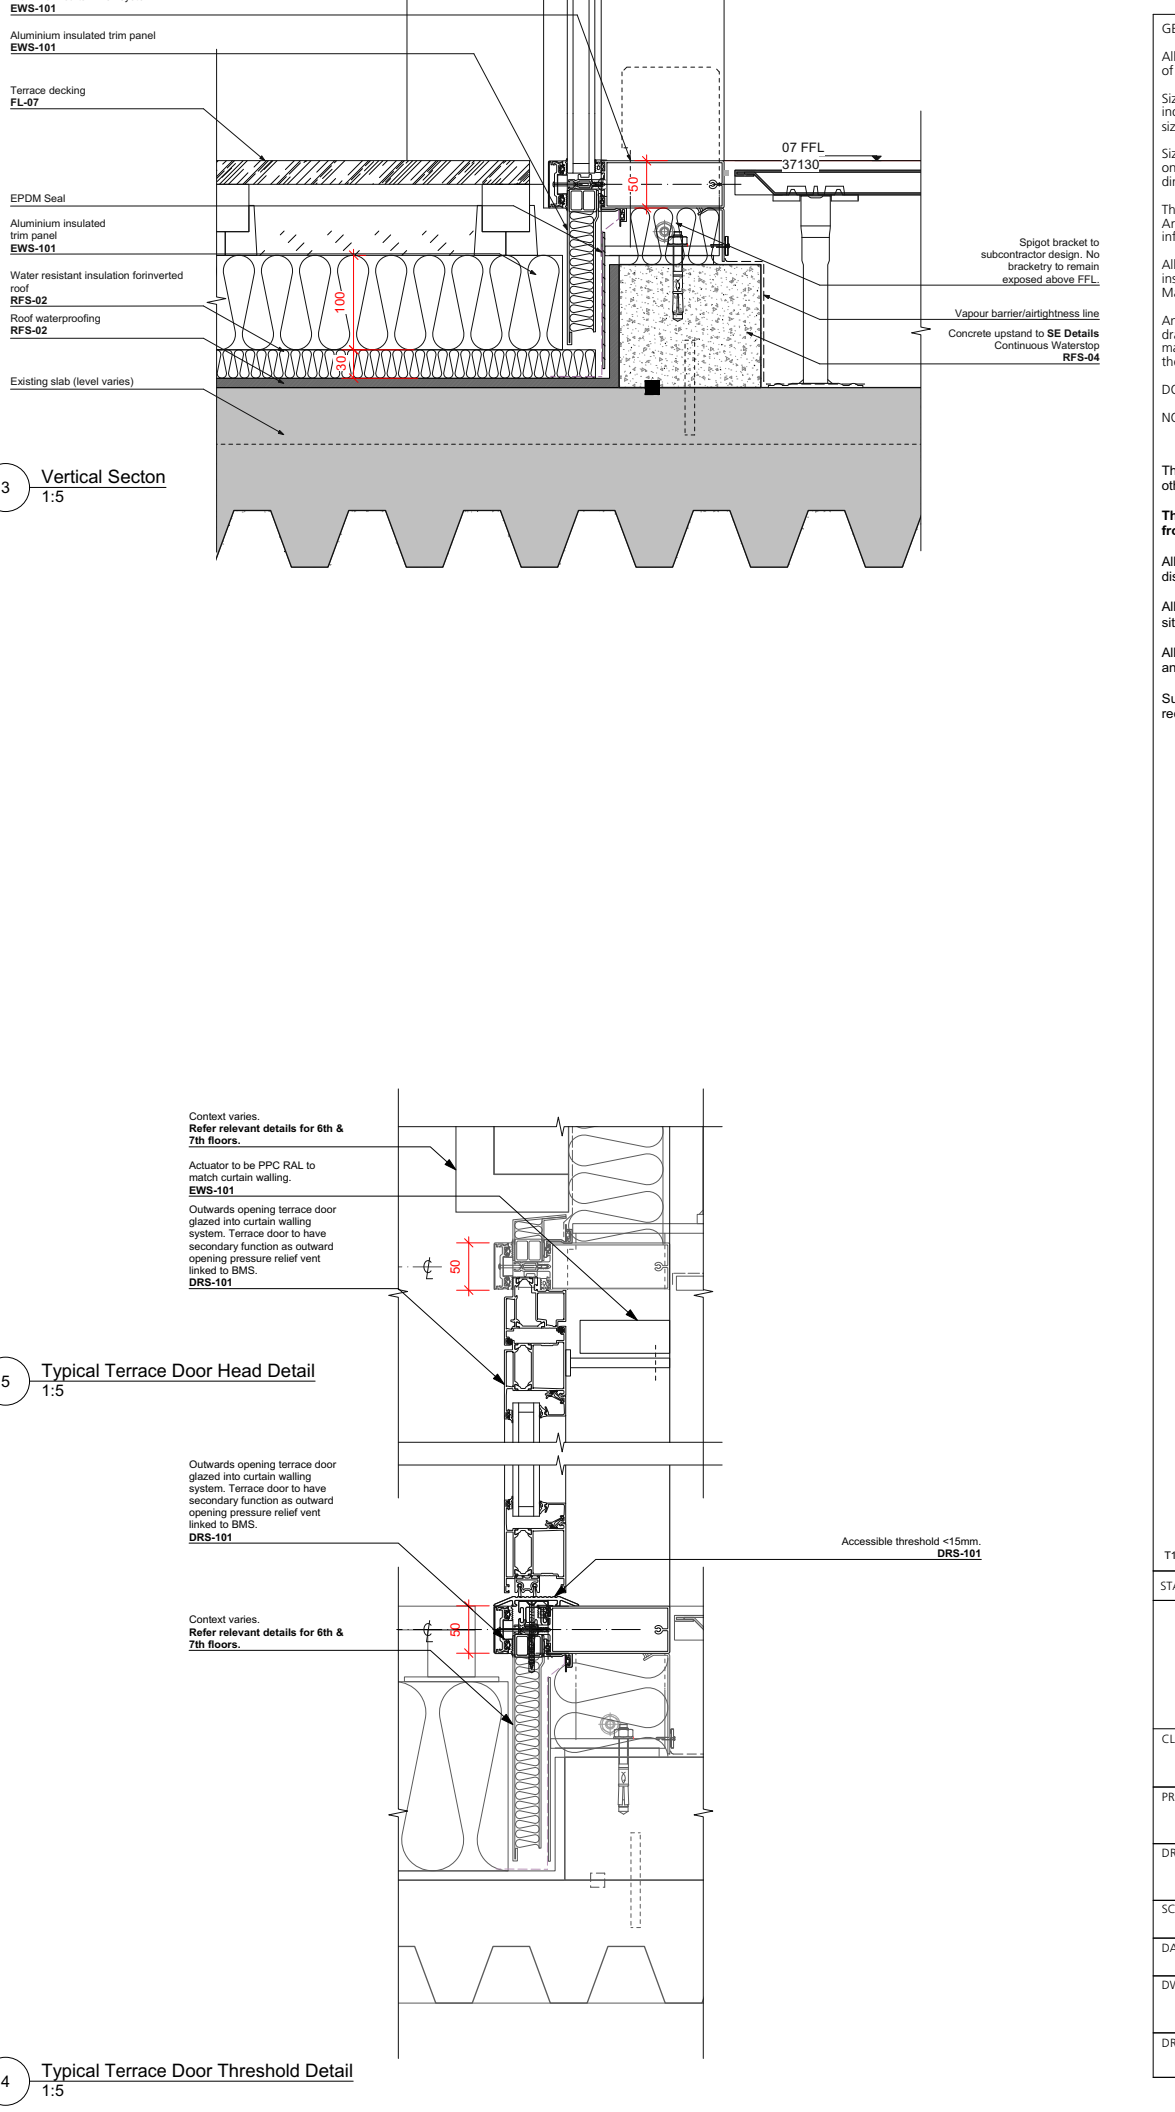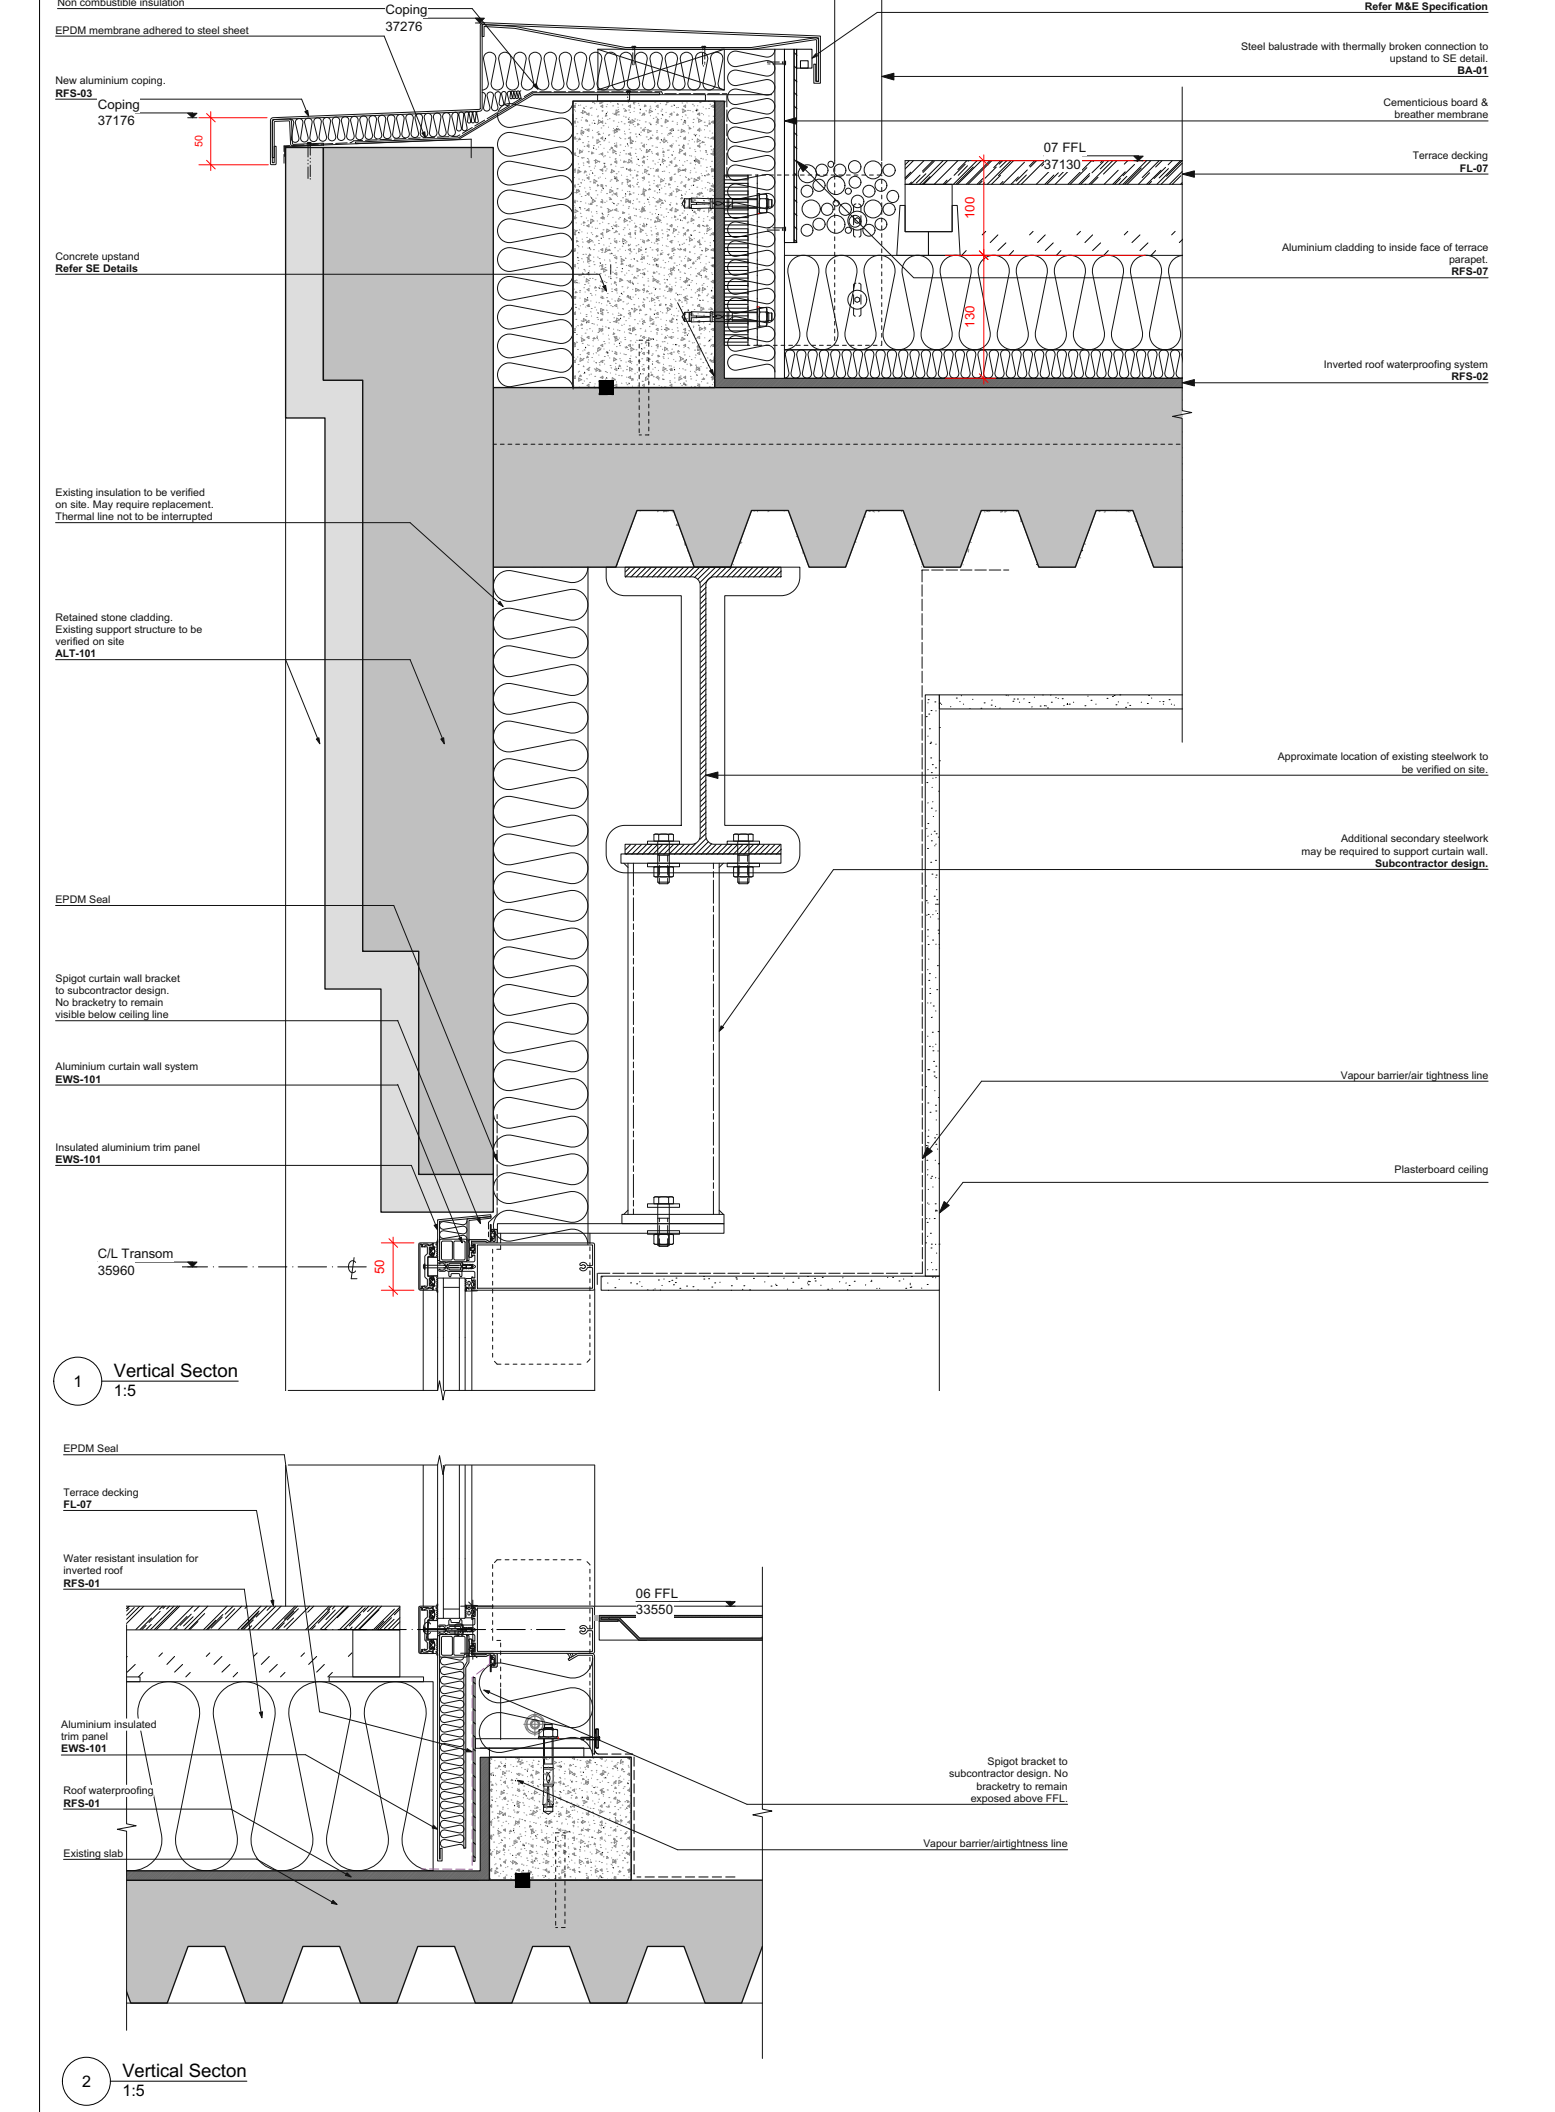

**GENERAL NOTES:**

All dimensions to be checked on site prior to commencement of any works, and/or preparation of any shop drawings.

Sizes of and dimensions to any structural elements are indicative only. See structural engineers drawings for actual sizes / dimensions.

Sizes of and dimensions to any service elements are indicative only. See service engineers drawings for actual sizes and dimensions.

This drawing is to be read in conjunction with all other Architect's drawings, specifications and other Consultants' information.

All proprietary systems shown on this drawing are to be installed strictly in accordance with the Manufacturer's recommended details.

Any discrepancies between information shown on this drawing and any other contract information or manufacturer's recommendations is to be brought to the attention of the Architect.

**DO NOT SCALE FROM THIS DRAWING.**

**NOTES:**

This drawing is based on a measured survey carried out by others.

**This drawing is for tender purposes only. Do not build from this drawing. All Dimensions TBC on site.**

All levels to be checked on site prior to fabrication. Any discrepancies to be brought to the attention of the Architect.



All existing structure assumed and subject to verification on site.

All curtain walling fixing details and brickwork support angles to subcontractor design.

Subcontractor to review and confirm insulation thickness required to meet U-value requirements.

T1	TENDER ISSUE	24/11/17
STATUS	REVISION	DATE
<b>Buckley Gray Yeoman</b>		
Studio 4.04 The Tea Building 56 Shoreditch High Street London E1 6JU T: 020 7033 9913 F: 020 7033 9914		
CLIENT	Orchard Street Investment Management	
PROJECT	75 Farringdon Road	
DRAWING	Building Envelope Facade Details	
SCALE	1:5@A1 1:10@A3	
DATE	Aug 2017	DRAWN BY HP
DWG No.	952_EN-052	REVISION T1
DRAWING STATUS	TENDER	

Information contained on this drawing is the sole copyright of Buckley Gray Yeoman and is not to be reproduced without their permission.

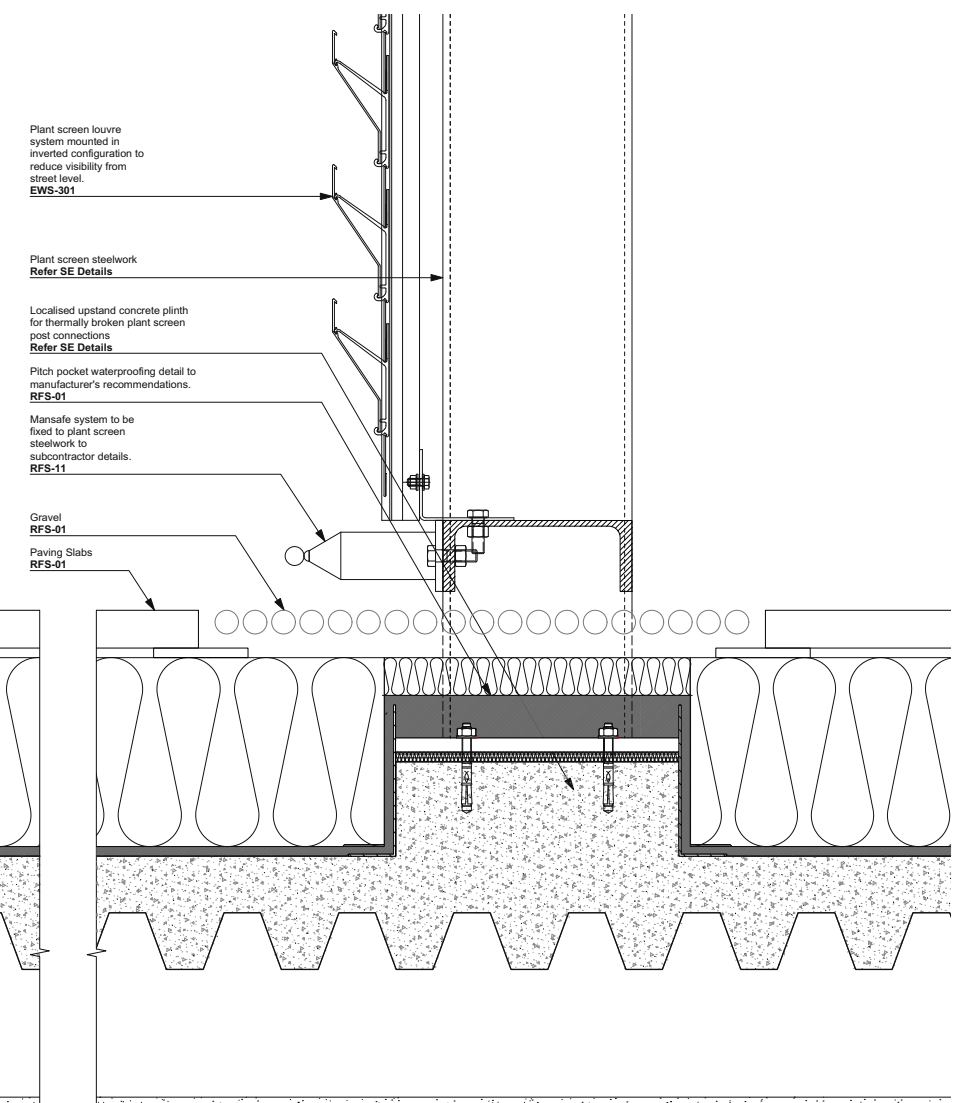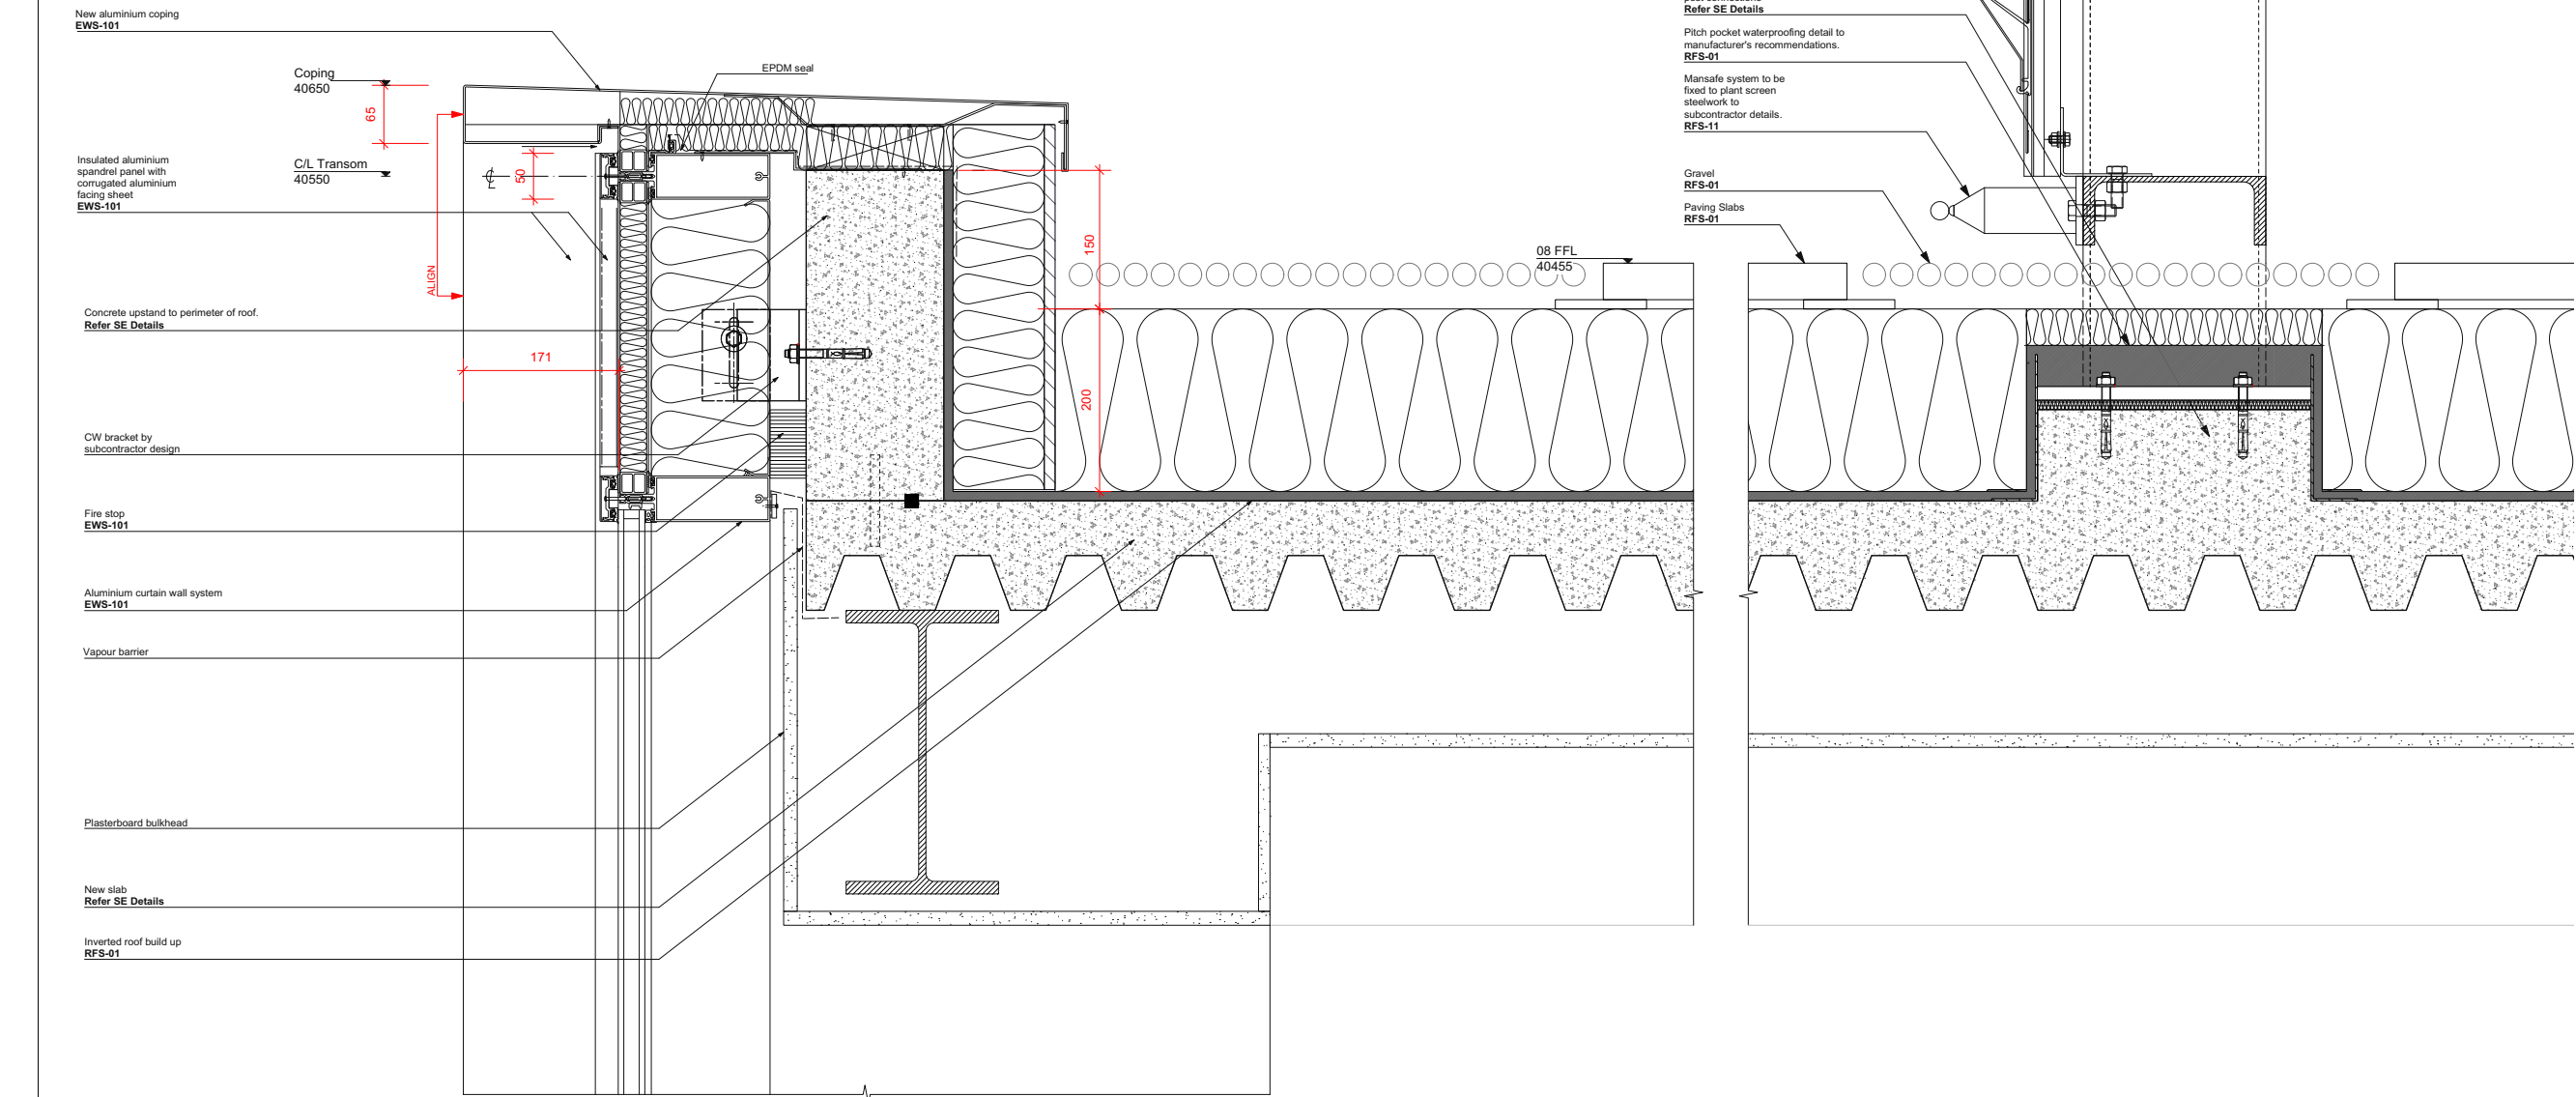

**GENERAL NOTES:**  
 All dimensions to be checked on site prior to commencement of any works, and/or preparation of any shop drawings.  
 Sizes of and dimensions to any structural elements are indicative only. See structural engineers drawings for actual sizes / dimensions.  
 Sizes of and dimensions to any service elements are indicative only. See service engineers drawings for actual sizes and dimensions.  
 This drawing is to be read in conjunction with all other Architect's drawings, specifications and other Consultants' information.  
 All proprietary systems shown on this drawing are to be installed strictly in accordance with the Manufacturer/Supplier's recommended details.  
 Any discrepancies between information shown on this drawing and any other contract information or manufacturer/supplier recommendations is to be brought to the attention of the Architect.  
 DO NOT SCALE FROM THIS DRAWING.  
 NOTES:  
 This drawing is based on a measured survey carried out by others.  
**This drawing is for tender purposes only. Do not build from this drawing. All Dimensions TBC on site.**  
 All levels to be checked on site prior to fabrication. Any discrepancies to be brought to the attention of the Architect.  
 All existing structure assumed and subject to verification on site.  
 All curtain walling fixing details and brickwork support angles to subcontractor design.  
 Subcontractor to review and confirm insulation thickness required to meet U-value requirements.

**T1 TENDER ISSUE 24/11/17**

**Buckley Gray Yeoman**  
 Studio 4.04 The Tea Building 56 Shoreditch High Street  
 London E1 6UJ T: 020 7033 9913 F: 020 7033 9914

**CLIENT Orchard Street Investment Management**

**PROJECT 75 Farringdon Road**

**DRAWING Building Envelope Facade Details**





**SCALE 1:5@A1 1:10@A3**

**DATE Aug 2017 DRAWN BY HP**

**DWG No. 952\_EN-053 REVISION T1**

**DRAWING STATUS TENDER**

Information contained on this drawing is the sole copyright of Buckley Gray Yeoman and is not to be reproduced without their permission.

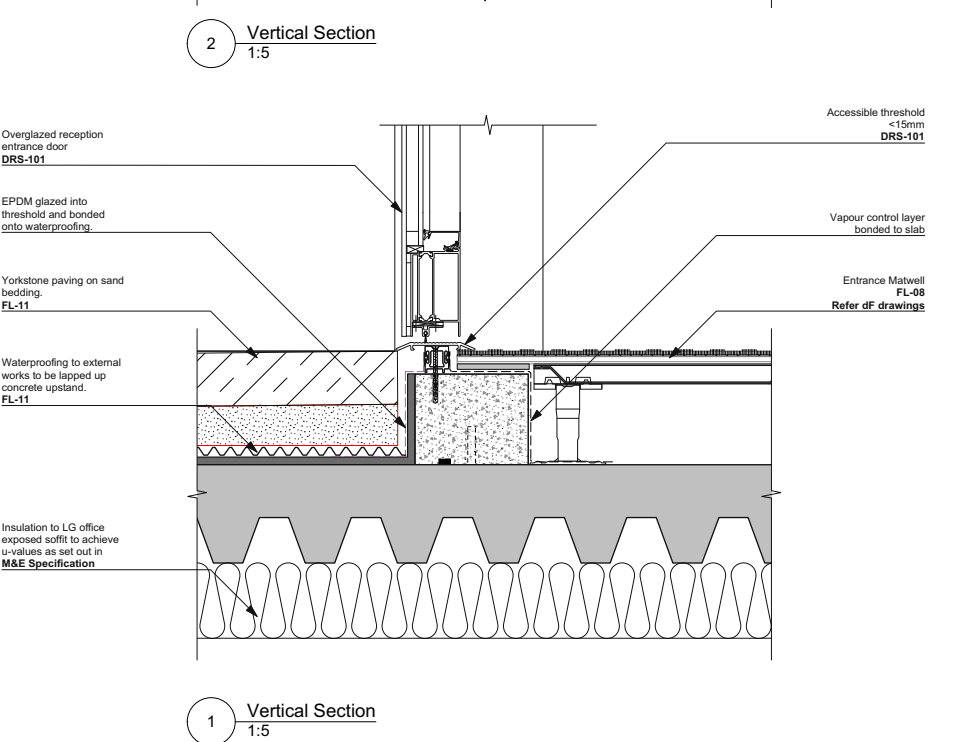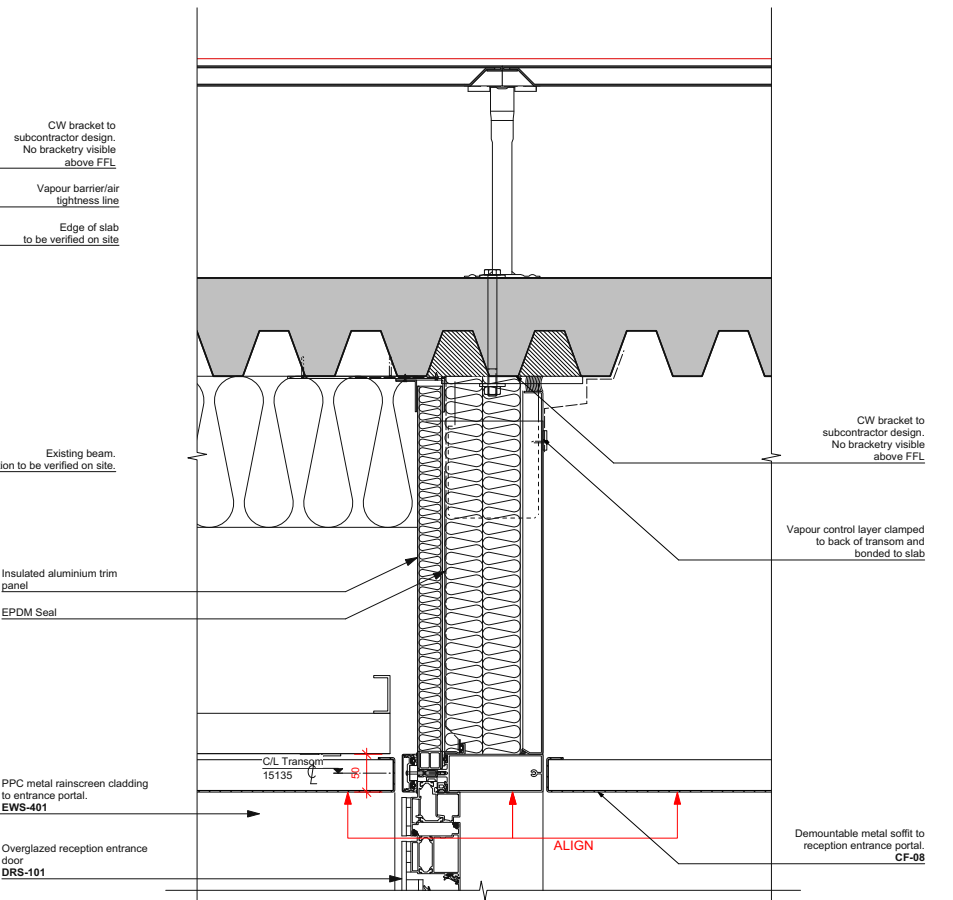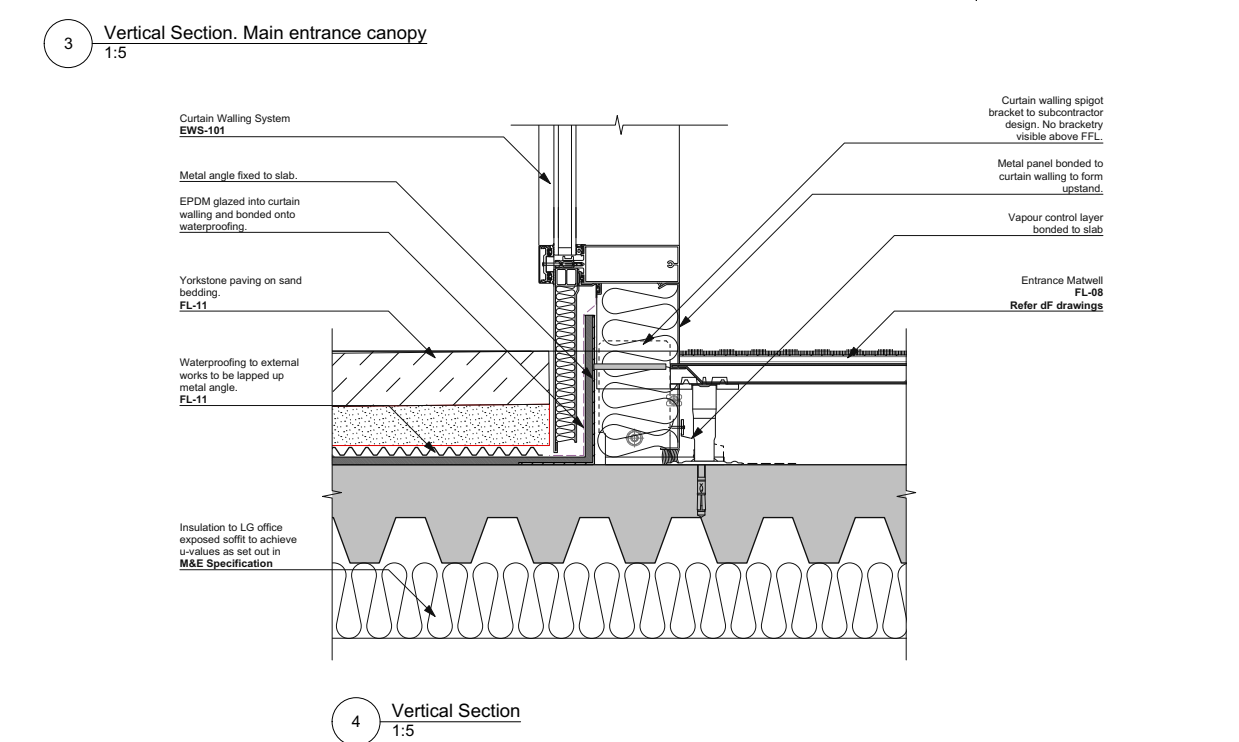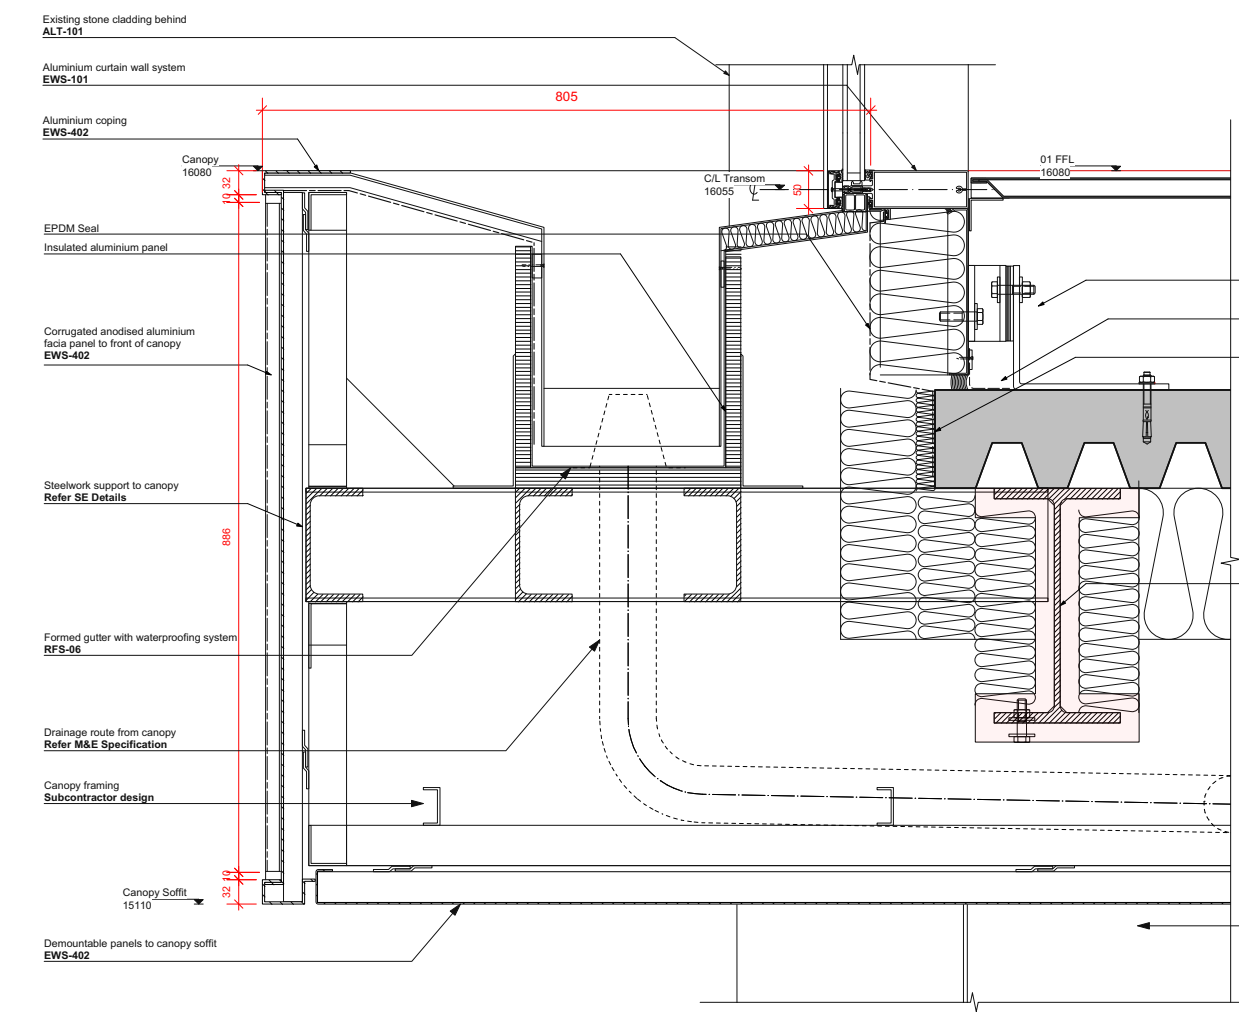

**GENERAL NOTES:**  
 All dimensions to be checked on site prior to commencement of any works, and/or preparation of any shop drawings.  
 Sizes of and dimensions to any structural elements are indicative only. See structural engineers drawings for actual sizes / dimensions.  
 Sizes of and dimensions to any service elements are indicative only. See service engineers drawings for actual sizes and dimensions.  
 This drawing is to be read in conjunction with all other Architect's drawings, specifications and other Consultants' information.  
 All proprietary systems shown on this drawing are to be installed strictly in accordance with the Manufacturer/Supplier's recommended details.  
 Any discrepancies between information shown on this drawing and any other contract information or manufacturer/supplier recommendations is to be brought to the attention of the Architect.  
 DO NOT SCALE FROM THIS DRAWING.  
 NOTES:  
 This drawing is based on a measured survey carried out by others.  
**This drawing is for tender purposes only. Do not build from this drawing. All Dimensions TBC on site.**  
 All levels to be checked on site prior to fabrication. Any discrepancies to be brought to the attention of the Architect.  
 All existing structure assumed and subject to verification on site.  
 All curtain walling fixing details and brickwork support angles to subcontractor design.  
 Subcontractor to review and confirm insulation thickness required to meet U-value requirements.

**T1 TENDER ISSUE 24/11/17**

**Buckley Gray Yeoman**  
 Studio 4.04 The Tea Building 56 Shoreditch High Street  
 London E1 6UJ T: 020 7033 9913 F: 020 7033 9914

**CLIENT Orchard Street Investment Management**

**PROJECT 75 Farringdon Road**

**DRAWING Building Envelope Facade Details**

**SCALE 1:5@A1 1:10@A3**

**DATE Aug 2017 DRAWN BY HP**

**DWG No. 952\_EN-054 REVISION T1**

**DRAWING STATUS TENDER**

Information contained on this drawing is the sole copyright of Buckley Gray Yeoman and is not to be reproduced without their permission.