



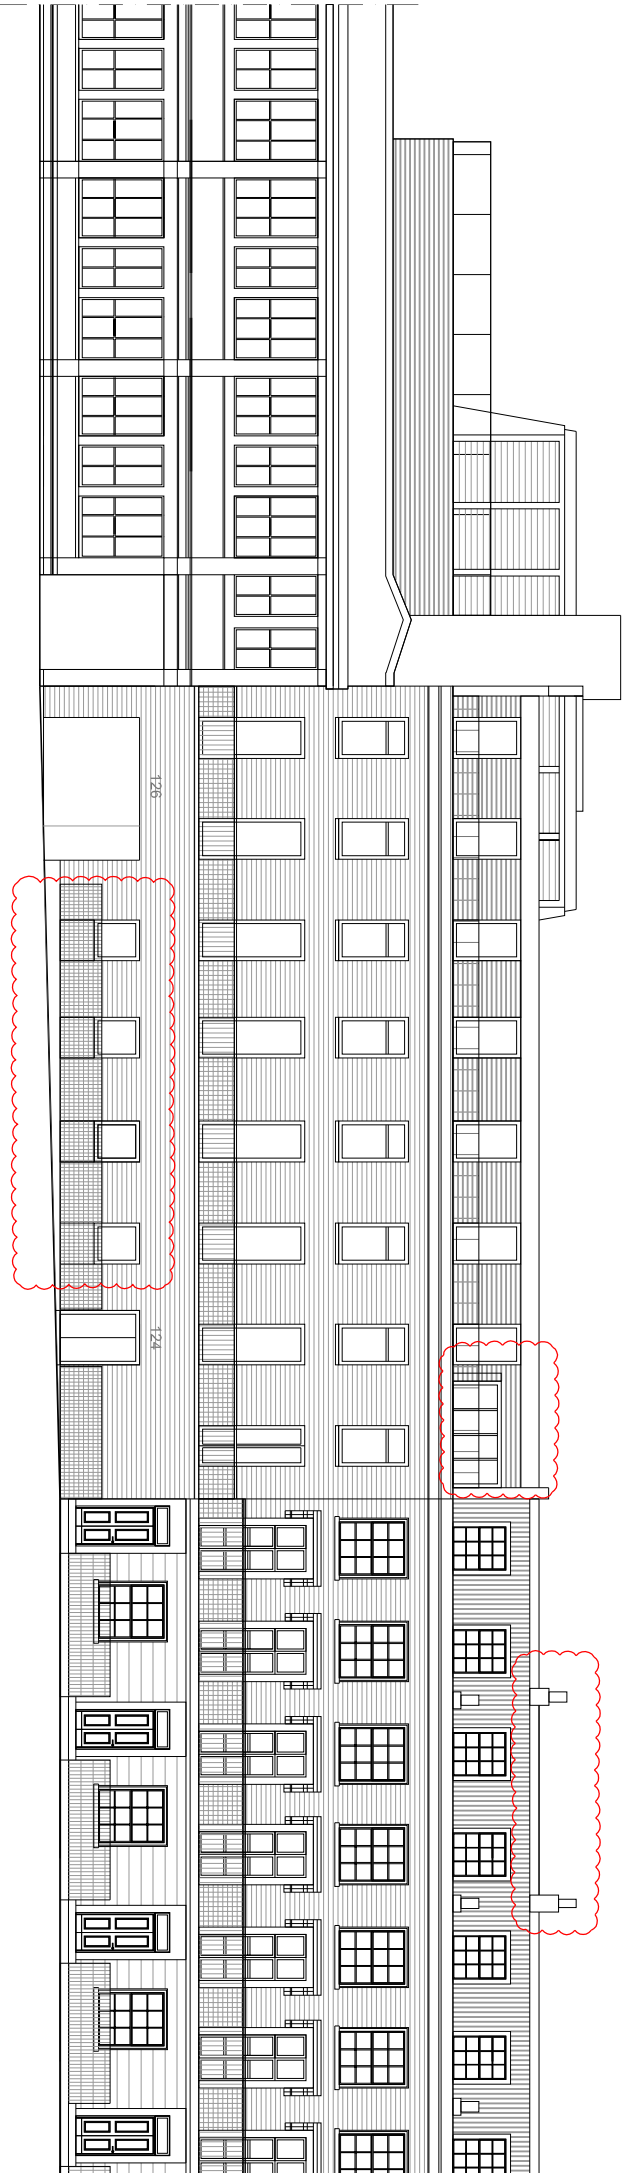

EXISTING ELEVATION - ALBERT STREET

- ① Zinc Cladding to New Roof Extension
- ② Facing Brickwork to Match Existing
- ③ New Timber Window Frames to Match Existing
- ④ Zinc Cladding to new bays - see dwg 090 SK 100

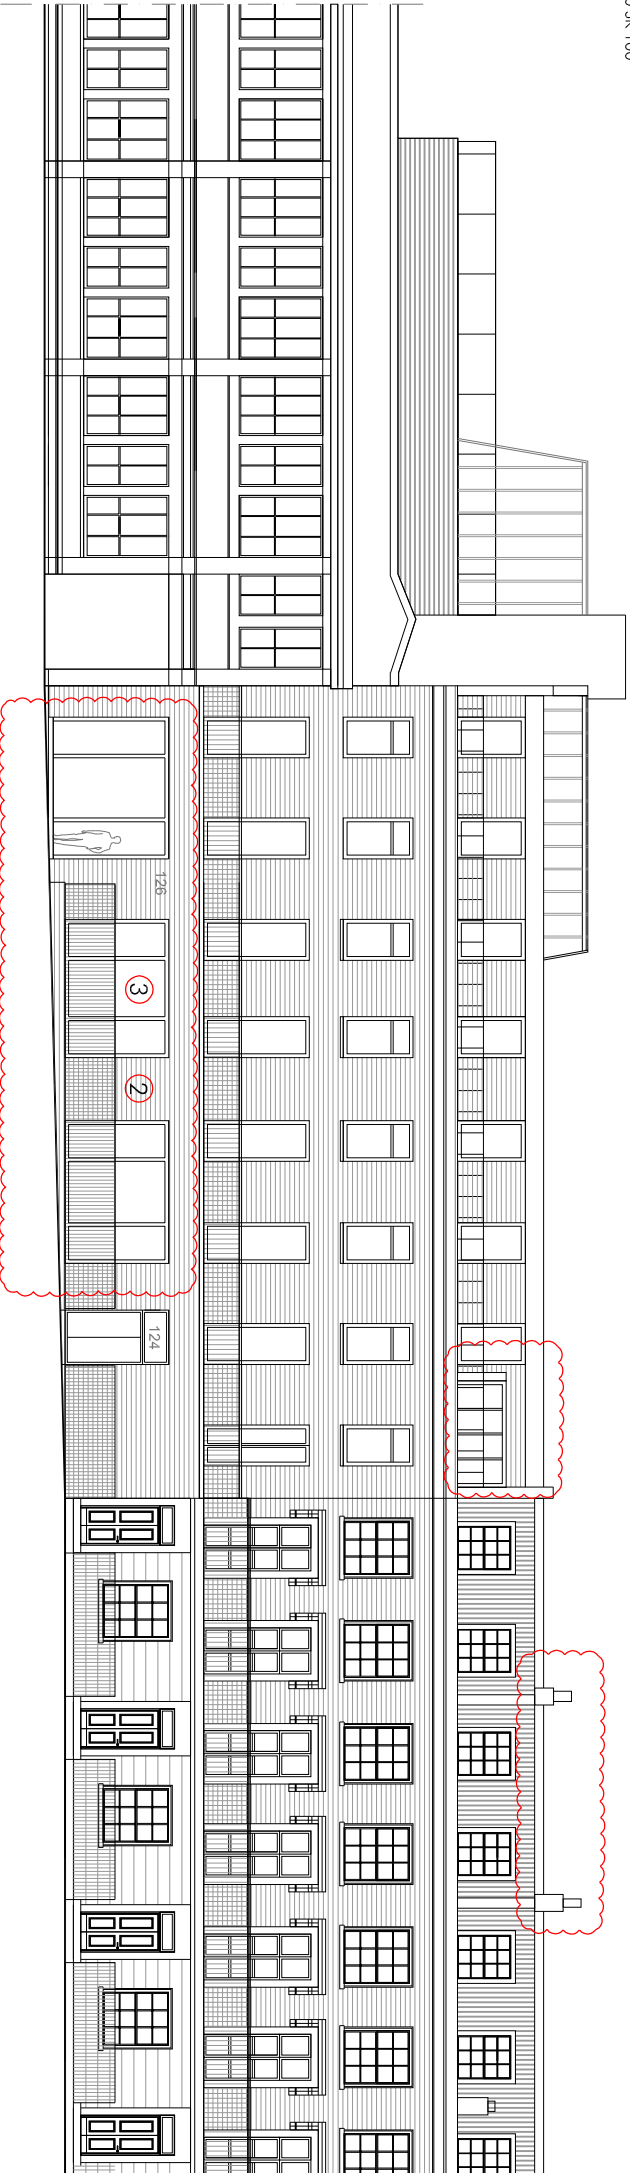

PROPOSED ELEVATION - ALBERT STREET

|             |  |          |  |     |                                |             |    |   |  |       |  |       |  |
|-------------|--|----------|--|-----|--------------------------------|-------------|----|---|--|-------|--|-------|--|
| NORTH POINT |  | KEY PLAN |  | REV |                                | DESCRIPTION |    | DATE   |  | DRAWN |  | NOTES |  |
|             |  |          |  | A   | WINDOWS CORRECTED AND RECORDED | 08/07/18    | BR | Copyright of this drawing is vested in the Architect. The drawing must<br>Figured dimensions only are to be taken from this drawing. |  |       |  |       |  |
|             |  |          |  |     |                                |             |    |   |  |       |  |       |  |
|             |  |          |  |     |                                |             |    |   |  |       |  |       |  |
