




EXISTING EAST ELEVATION

- ① Zinc Cladding to New Roof Extension
- ② Facing Brickwork to Match Existing
- ③ New Timber Window Frames to Match Existing
- ④ Zinc Cladding to new boys - see dwg 090 SK 1000

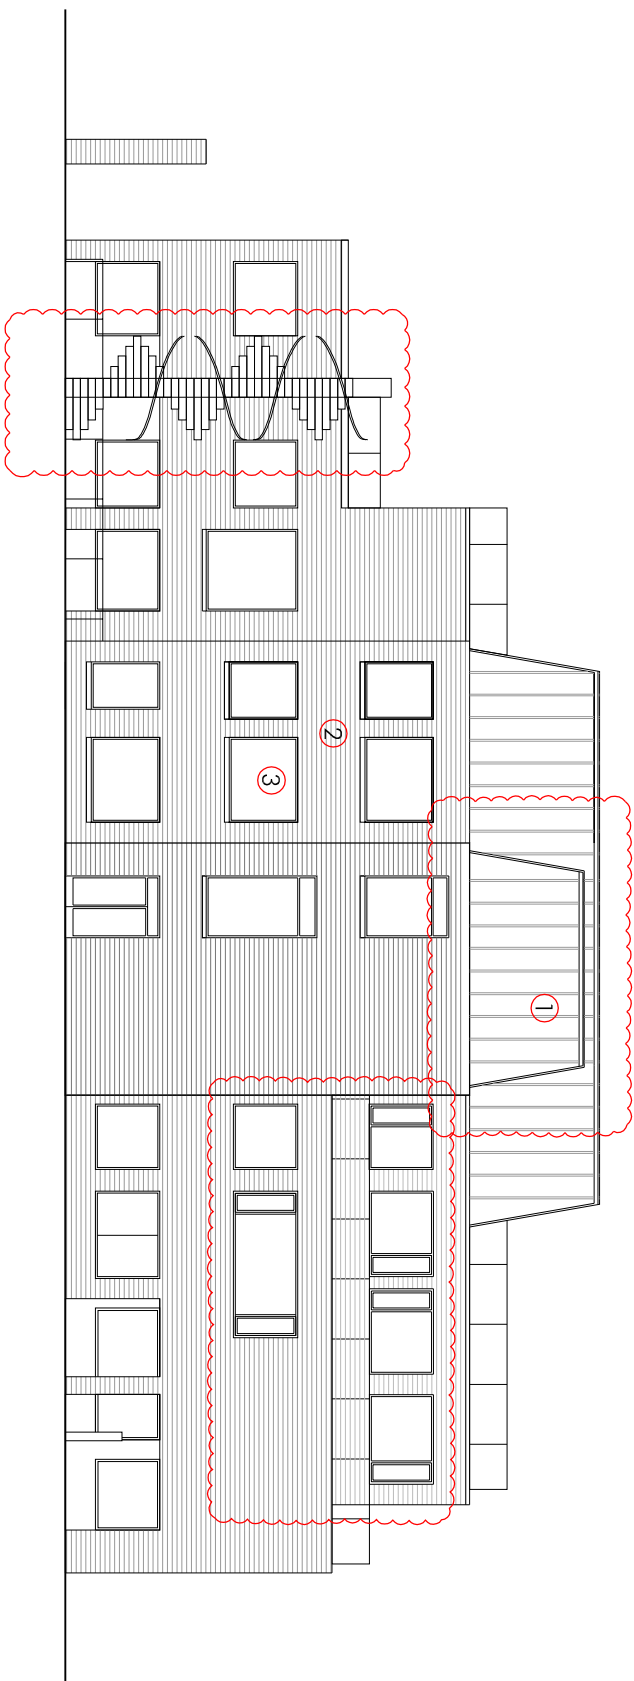

PROPOSED EAST ELEVATION

[illegible]