



No dimensions are to be scaled from this drawing.  
 All dimensions are to be checked on site.  
 Area measurements for indicative purposes only.

This drawing is the property of Exterior Architecture Ltd.  
 No part of the drawing may be reproduced in any manner without  
 permission from Exterior Architecture Ltd.

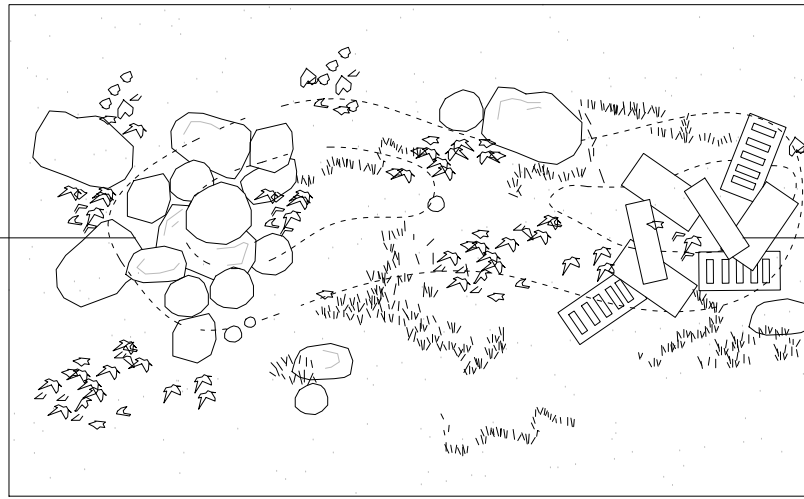

01 TYPICAL DETAIL - PILE OF LOGS  
 556 PLAN SCALE 1:20

03 TYPICAL DETAIL - MOUNDED AREAS  
 556 PLAN SCALE 1:20

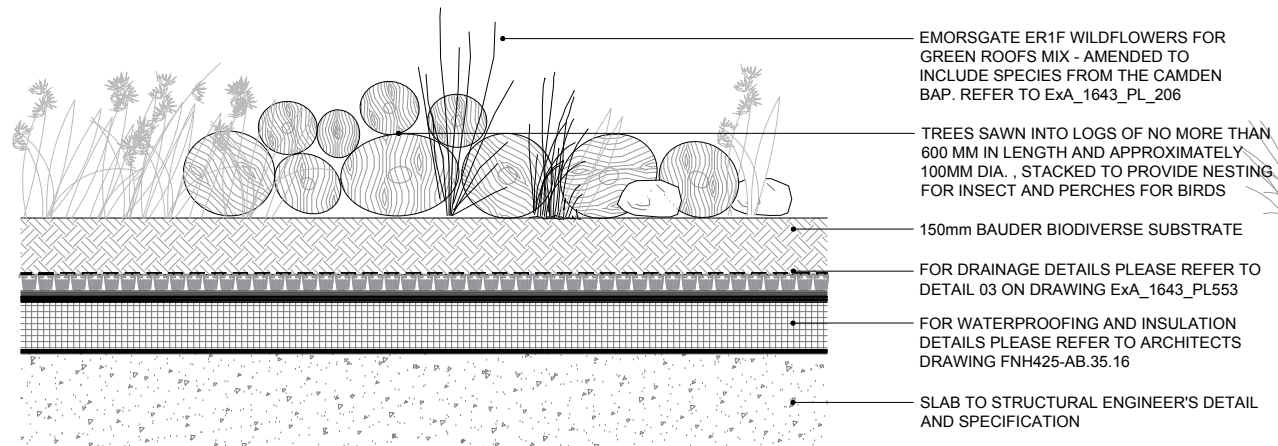

02 TYPICAL DETAIL - PILE OF LOGS  
 556 SECTION SCALE 1:20

EMORSGATE ER1F WILDFLOWERS FOR GREEN ROOFS MIX - AMENDED TO INCLUDE SPECIES FROM THE CAMDEN BAP. REFER TO ExA\_1643\_PL\_206


TREES SAWN INTO LOGS OF NO MORE THAN 600 MM IN LENGTH AND APPROXIMATELY 100MM DIA. , STACKED TO PROVIDE NESTING FOR INSECT AND PERCHES FOR BIRDS

150mm BAUDER BIODIVERSE SUBSTRATE

FOR DRAINAGE DETAILS PLEASE REFER TO DETAIL 03 ON DRAWING ExA\_1643\_PL553

FOR WATERPROOFING AND INSULATION DETAILS PLEASE REFER TO ARCHITECTS DRAWING FNH425-AB.35.16

SLAB TO STRUCTURAL ENGINEER'S DETAIL AND SPECIFICATION

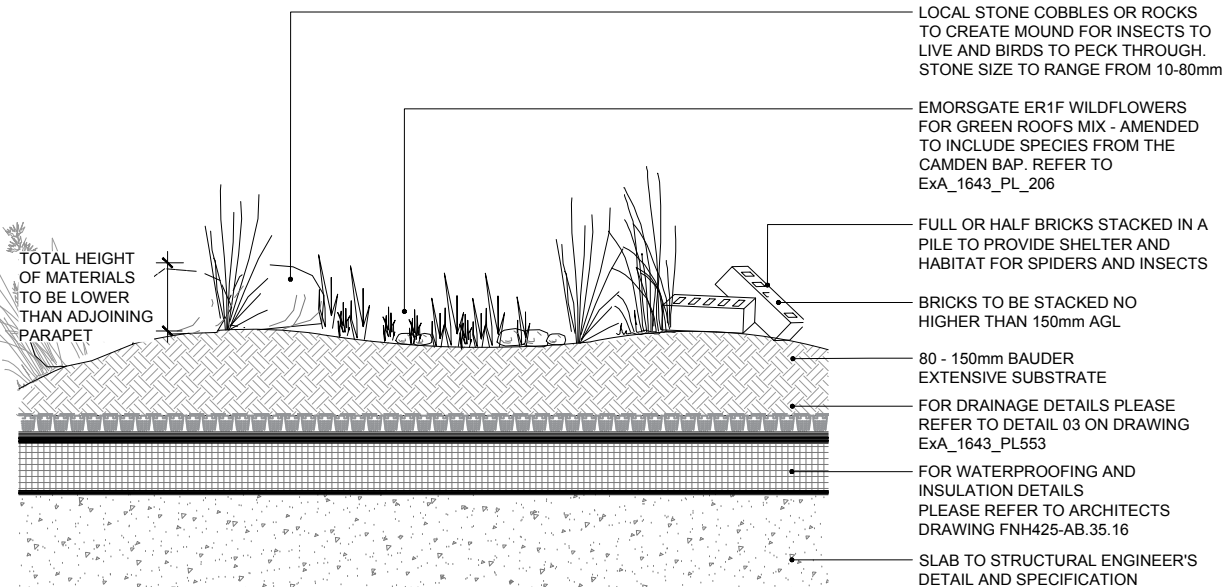

04 TYPICAL DETAIL - MOUNDED AREAS  
 556 SECTION SCALE 1:20

LOCAL STONE COBBLES OR ROCKS TO CREATE MOUND FOR INSECTS TO LIVE AND BIRDS TO PECK THROUGH. STONE SIZE TO RANGE FROM 10-80mm

EMORSGATE ER1F WILDFLOWERS FOR GREEN ROOFS MIX - AMENDED TO INCLUDE SPECIES FROM THE CAMDEN BAP. REFER TO ExA\_1643\_PL\_206

FULL OR HALF BRICKS STACKED IN A PILE TO PROVIDE SHELTER AND HABITAT FOR SPIDERS AND INSECTS

BRICKS TO BE STACKED NO HIGHER THAN 150mm AGL

80 - 150mm BAUDER EXTENSIVE SUBSTRATE

FOR DRAINAGE DETAILS PLEASE REFER TO DETAIL 03 ON DRAWING ExA\_1643\_PL553

FOR WATERPROOFING AND INSULATION DETAILS PLEASE REFER TO ARCHITECTS DRAWING FNH425-AB.35.16

SLAB TO STRUCTURAL ENGINEER'S DETAIL AND SPECIFICATION

TOTAL HEIGHT OF MATERIALS TO BE LOWER THAN ADJOINING PARAPET



Client: **Fairview**  
 NEW HOMES Ltd.

Rev	Description	Date
-	-	-
-	-	-
-	-	-

**EXTERIOR ARCHITECTURE**

LONDON: Studio 1S, Hewlett House, Havelock Terrace, London, SW8 4AS  
 MANCHESTER: Studio 537, The Royal Exchange, St Anns Square, Manchester, M2 7DH

E-Mail: office@exteriorarchitecture.com  
 Web: www.exteriorarchitecture.com

Project title  
**CENTRIC CLOSE**

Drawing title  
**TYPICAL LIVING ROOF DETAILS 2 OF 2**

Issued By	London	T: 020 7978 2101
Scale	1:20 @ A3	Drawn EA
Status	PLANNING	Checked PW
Date	26.01.2018	Approved LP

Drawing number	EXA_1730_PL_556	Revision	-
----------------	-----------------	----------	---

S:\PROJECTS\2016\1643\_CENTRIC CLOSE\01 CAD\02 SHEET LAYOUT\EXA\_1730\_PL\_556 TYPICAL LIVING ROOF DETAILS 2 OF 2.DWG