
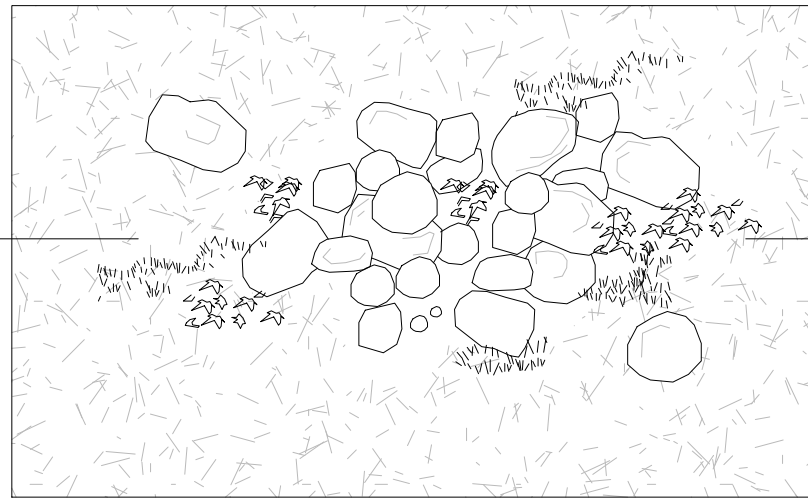



No dimensions are to be scaled from this drawing.
 All dimensions are to be checked on site.
 Area measurements for indicative purposes only.

This drawing is the property of Exterior Architecture Ltd.
 No part of the drawing may be reproduced in any manner without
 permission from Exterior Architecture Ltd.

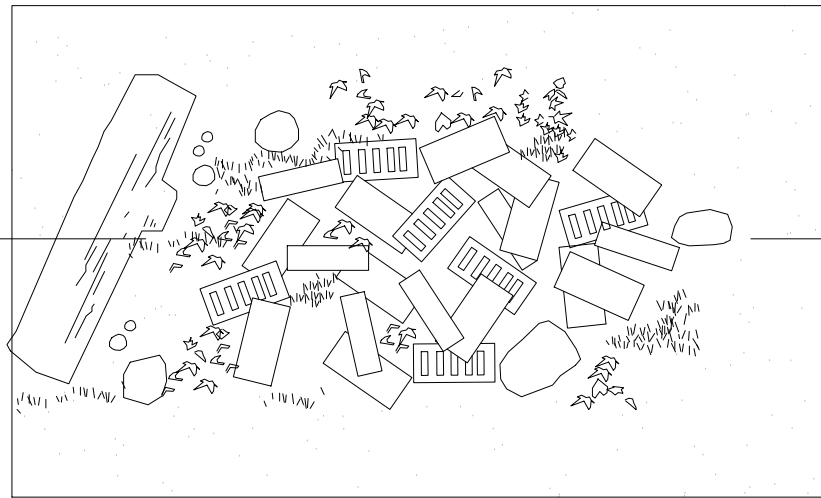


01 TYPICAL DETAIL - PILE OF BRICKS
 555 PLAN SCALE 1:20

03 TYPICAL DETAIL - PILE OF LOOSE STONES
 555 PLAN SCALE 1:20

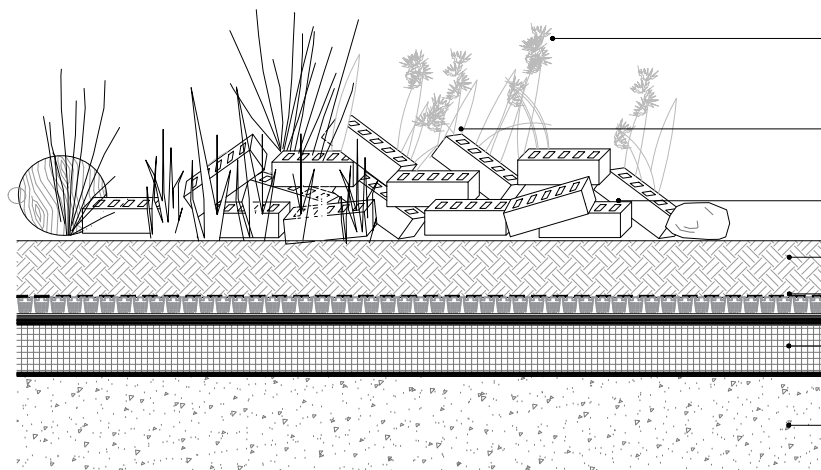

- EMORSGATE ER1F WILDFLOWERS FOR GREEN ROOFS MIX - AMENDED TO INCLUDE SPECIES FROM THE CAMDEN BAP. REFER TO ExA_1643_PL_206
- FULL OR HALF BRICKS DUMPED IN A PILE TO PROVIDE SHELTER AND HABITAT FOR SPIDERS AND INSECTS
- BRICKS STACKED NO HIGHER THAN 150mm AGL
- 150mm BAUDER BIODIVERSE SUBSTRATE
- FOR DRAINAGE DETAILS PLEASE REFER TO DETAIL 03 ON DRAWING ExA_1643_PL553
- FOR WATERPROOFING AND INSULATION DETAILS PLEASE REFER TO ARCHITECTS DRAWING FNH425-AB.35.16
- SLAB TO STRUCTURAL ENGINEER'S DETAIL AND SPECIFICATION

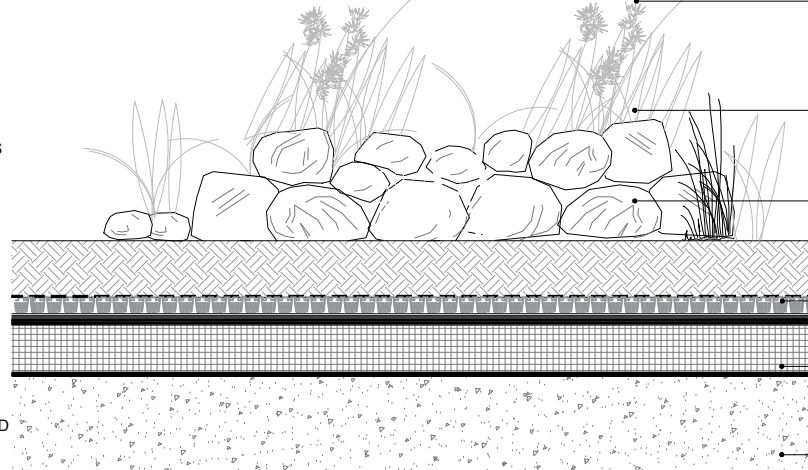

- EMORSGATE ER1F WILDFLOWERS FOR GREEN ROOFS MIX - AMENDED TO INCLUDE SPECIES FROM THE CAMDEN BAP. REFER TO ExA_1643_PL_206
- LOCAL STONE OR ROCKS TO CREATE MOUND FOR INSECTS TO LIVE AND BIRDS TO PECK THROUGH. STONE SIZE TO RANGE FROM 10-80MM
- STONES PILES NO HIGHER THAN 150mm
- 150mm BAUDER BIODIVERSE SUBSTRATE
- FOR DRAINAGE DETAILS PLEASE REFER TO DETAIL 03 ON DRAWING ExA_1643_PL553
- FOR WATERPROOFING AND INSULATION DETAILS PLEASE REFER TO ARCHITECTS DRAWING FNH425-AB.35.16
- SLAB TO STRUCTURAL ENGINEER'S DETAIL AND SPECIFICATION

02 TYPICAL DETAIL - PILE OF BRICKS
 555 SECTION SCALE 1:20

04 TYPICAL DETAIL - PILE OF LOOSE STONES
 555 SECTION SCALE 1:20



Client: **Fairview**
 NEW HOMES Ltd.

Rev	Description	Date
-	-	-
-	-	-
-	-	-

EXTERIOR ARCHITECTURE
 LONDON: Studio 1S, Hewlett House, Havelock Terrace, London, SW8 4AS
 MANCHESTER: Studio 537, The Royal Exchange, St Ann's Square, Manchester, M2 7DH

E-Mail: office@exteriorarchitecture.com
 Web: www.exteriorarchitecture.com

Project title
CENTRIC CLOSE

Drawing title
TYPICAL LIVING ROOF DETAILS 1 OF 2

Issued By	London	T: 020 7978 2101
Scale	1:20 @ A3	Drawn EA
Status	PLANNING	Checked PW
Date	26.01.2018	Approved LP

Drawing number
EXA_1643_PL_555

Revision
 -

S:\PROJECTS\2016\1643_CENTRIC_CLOSE\01 CAD\02 SHEET LAYOUT\EXA_1643_PL_555.DWG