



No dimensions are to be scaled from this drawing.  
 All dimensions are to be checked on site.  
 Area measurements for indicative purposes only.

This drawing is the property of Exterior Architecture Ltd.  
 No part of the drawing may be reproduced in any manner without  
 permission from Exterior Architecture Ltd.

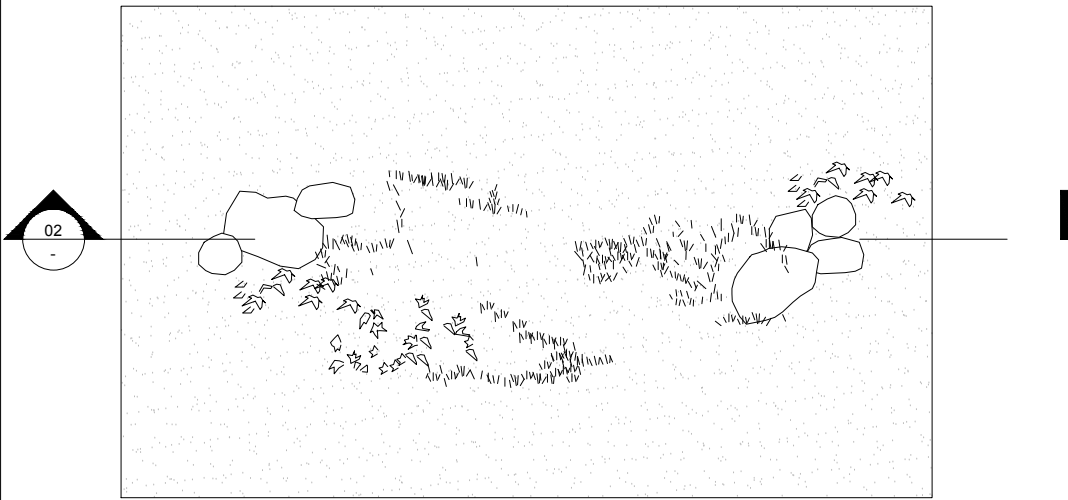


02

01 TYPICAL SECTION - LIVING ROOF  
 554 SECTION SCALE 1:20

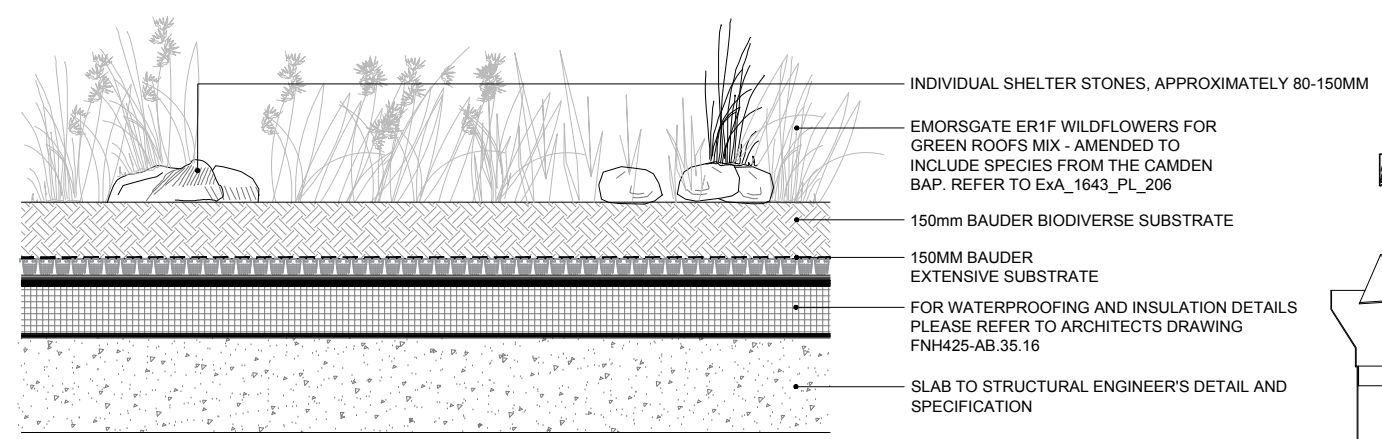

- INDIVIDUAL SHELTER STONES, APPROXIMATELY 80-150MM
- EMORSGATE ER1F WILDFLOWERS FOR GREEN ROOFS MIX - AMENDED TO INCLUDE SPECIES FROM THE CAMDEN BAP. REFER TO ExA\_1643\_PL\_206
- 150mm BAUDER BIODIVERSE SUBSTRATE
- 150MM BAUDER EXTENSIVE SUBSTRATE
- FOR WATERPROOFING AND INSULATION DETAILS PLEASE REFER TO ARCHITECTS DRAWING FNH425-AB.35.16
- SLAB TO STRUCTURAL ENGINEER'S DETAIL AND SPECIFICATION

02 TYPICAL SECTION - LIVING ROOF  
 554 SECTION SCALE 1:20

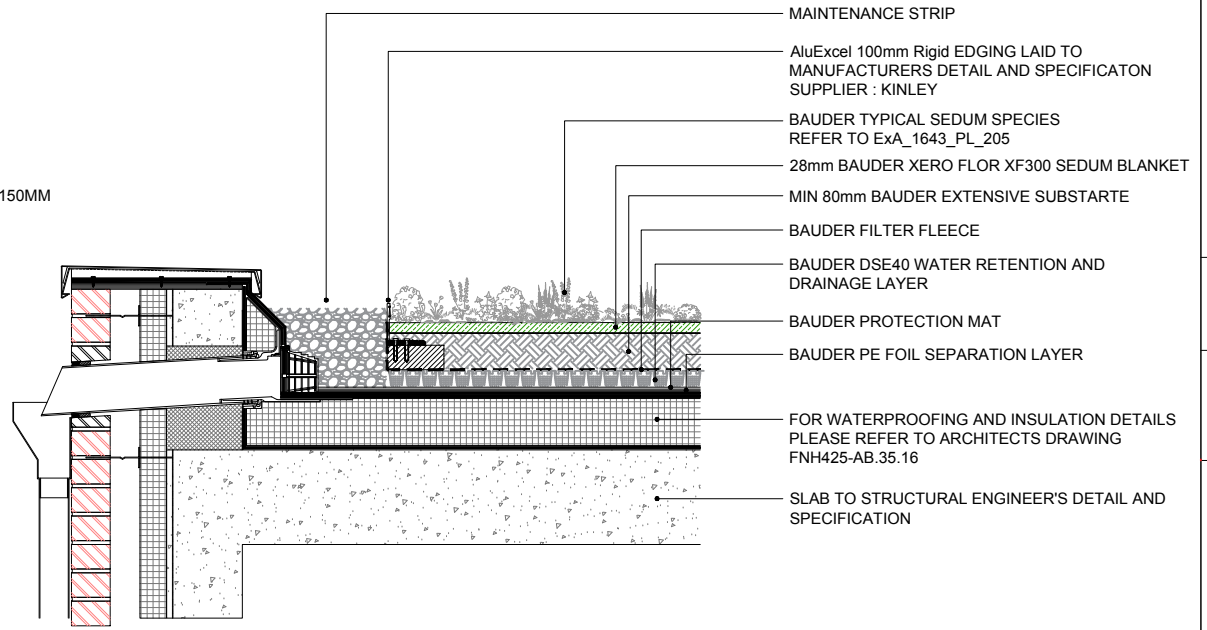

- MAINTENANCE STRIP
- AluExcel 100mm Rigid EDGING LAID TO MANUFACTURERS DETAIL AND SPECIFICATION SUPPLIER : KINLEY
- BAUDER TYPICAL SEDUM SPECIES REFER TO ExA\_1643\_PL\_205
- 28mm BAUDER XERO FLOR XF300 SEDUM BLANKET
- MIN 80mm BAUDER EXTENSIVE SUBSTRATE
- BAUDER FILTER FLEECE
- BAUDER DSE40 WATER RETENTION AND DRAINAGE LAYER
- BAUDER PROTECTION MAT
- BAUDER PE FOIL SEPARATION LAYER
- FOR WATERPROOFING AND INSULATION DETAILS PLEASE REFER TO ARCHITECTS DRAWING FNH425-AB.35.16
- SLAB TO STRUCTURAL ENGINEER'S DETAIL AND SPECIFICATION

03 TYPICAL SECTION - SEDUM ROOF  
 554 SECTION SCALE 1:20



Client: **Fairview**  
 NEW HOMES Ltd.

Rev	Description	Date
-	-	-
-	-	-
-	-	-

**EXTERIOR ARCHITECTURE**  
 LONDON: Studio 1S, Hewlett House, Havelock Terrace, London, SW8 4AS  
 MANCHESTER: Studio 537, The Royal Exchange, St Anns Square, Manchester, M2 7DH  
 E-Mail: office@exteriorarchitecture.com  
 Web: www.exteriorarchitecture.com

Project title  
**CENTRIC CLOSE**

Drawing title  
**TYPICAL SEDUM & LIVING ROOF DETAILS**

Issued By	London	T: 020 7978 2101
Scale	1:20 @ A3	Drawn EA
Status	PLANNING	Checked PW
Date	26.01.2018	Approved LP

Drawing number  
**EXA\_1643\_PL\_554**

Revision  
 -

S:\PROJECTS\2016\1643\_CENTRIC CLOSE\01 CAD\02 SHEET LAYOUT\EXA\_1643\_PL\_554.DWG