


Note: Dimensions are approximate, for guidance.
Precise measurements and setting-out are to be taken and established on site.

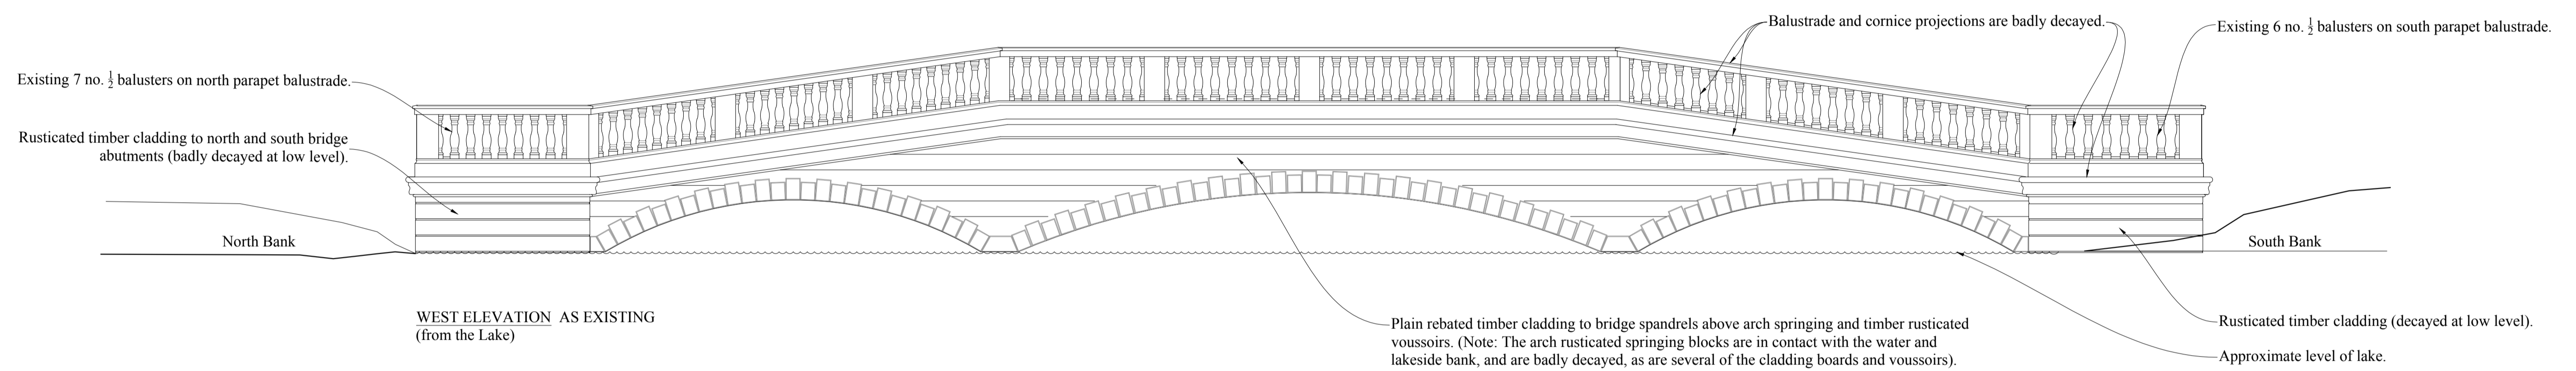

Revision Date Comments

DO NOT SCALE FROM THIS DRAWING

SURVEY

Kenwood House, Hampstead, NW3
RECONSTRUCTION OF THE SHAM BRIDGE
SURVEY
Front (West) Elevation
As Existing

CARDEN & GODFREY Architects
Carden & Godfrey Limited
33 Clerkenwell Close
London EC1R 0AU
Telephone: 020 7490 0300
Facsimile: 020 7490 0004
mail@cardenandgodfrey.co.uk

Scale	Size	Date	Drawn	No.	Rev.
1:50	A1	Oct. 2017	DK	5166.10.01	

© Carden & Godfrey Ltd own the copyright of this drawing and design which must not be reproduced in whole or part without the written permission of Carden & Godfrey Ltd