



Lead Capping

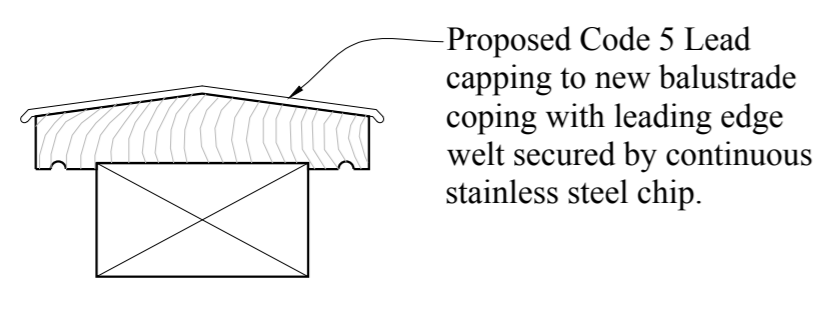


North

South

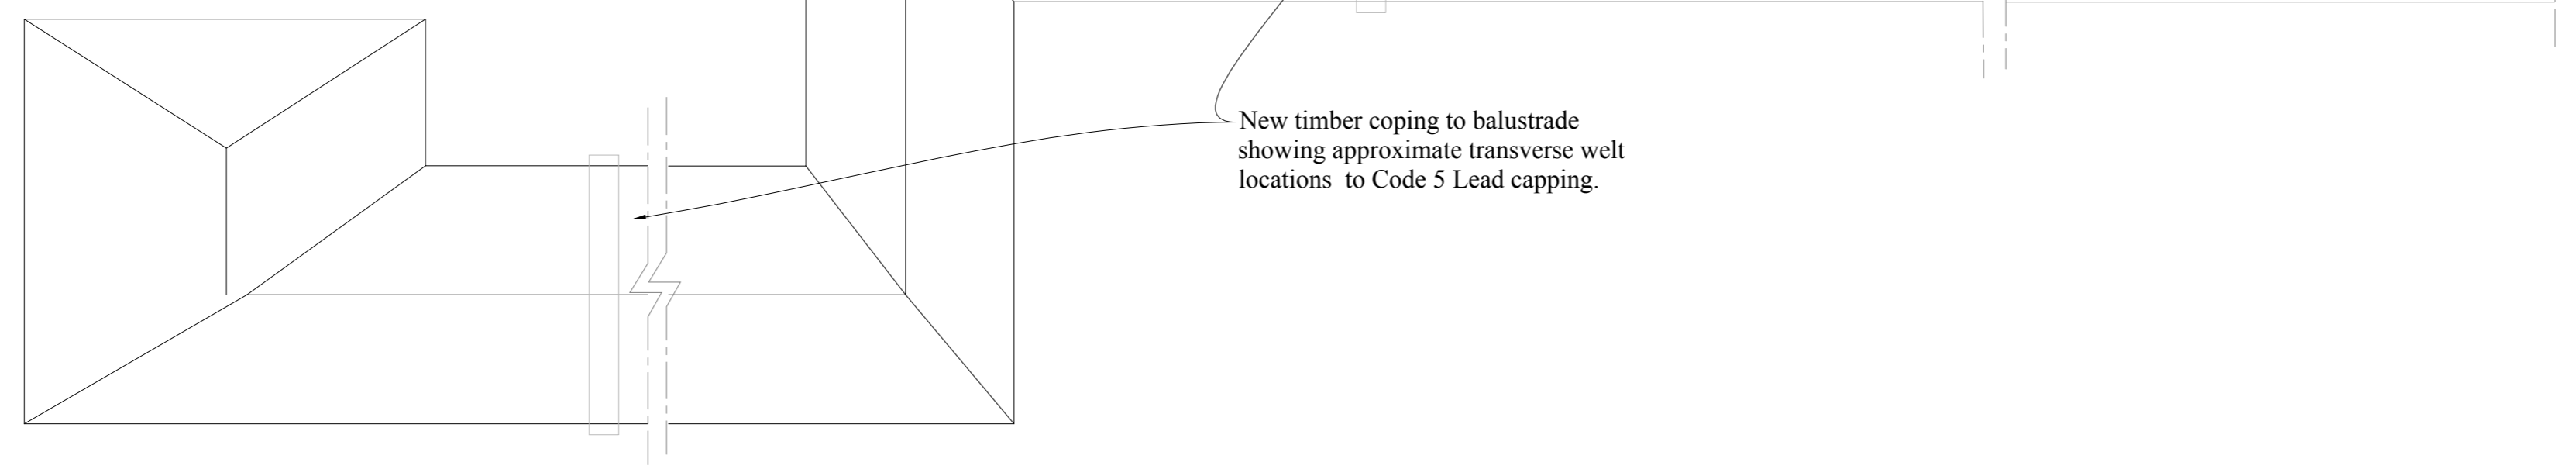


Plan details of Capping
1:5 As Proposed

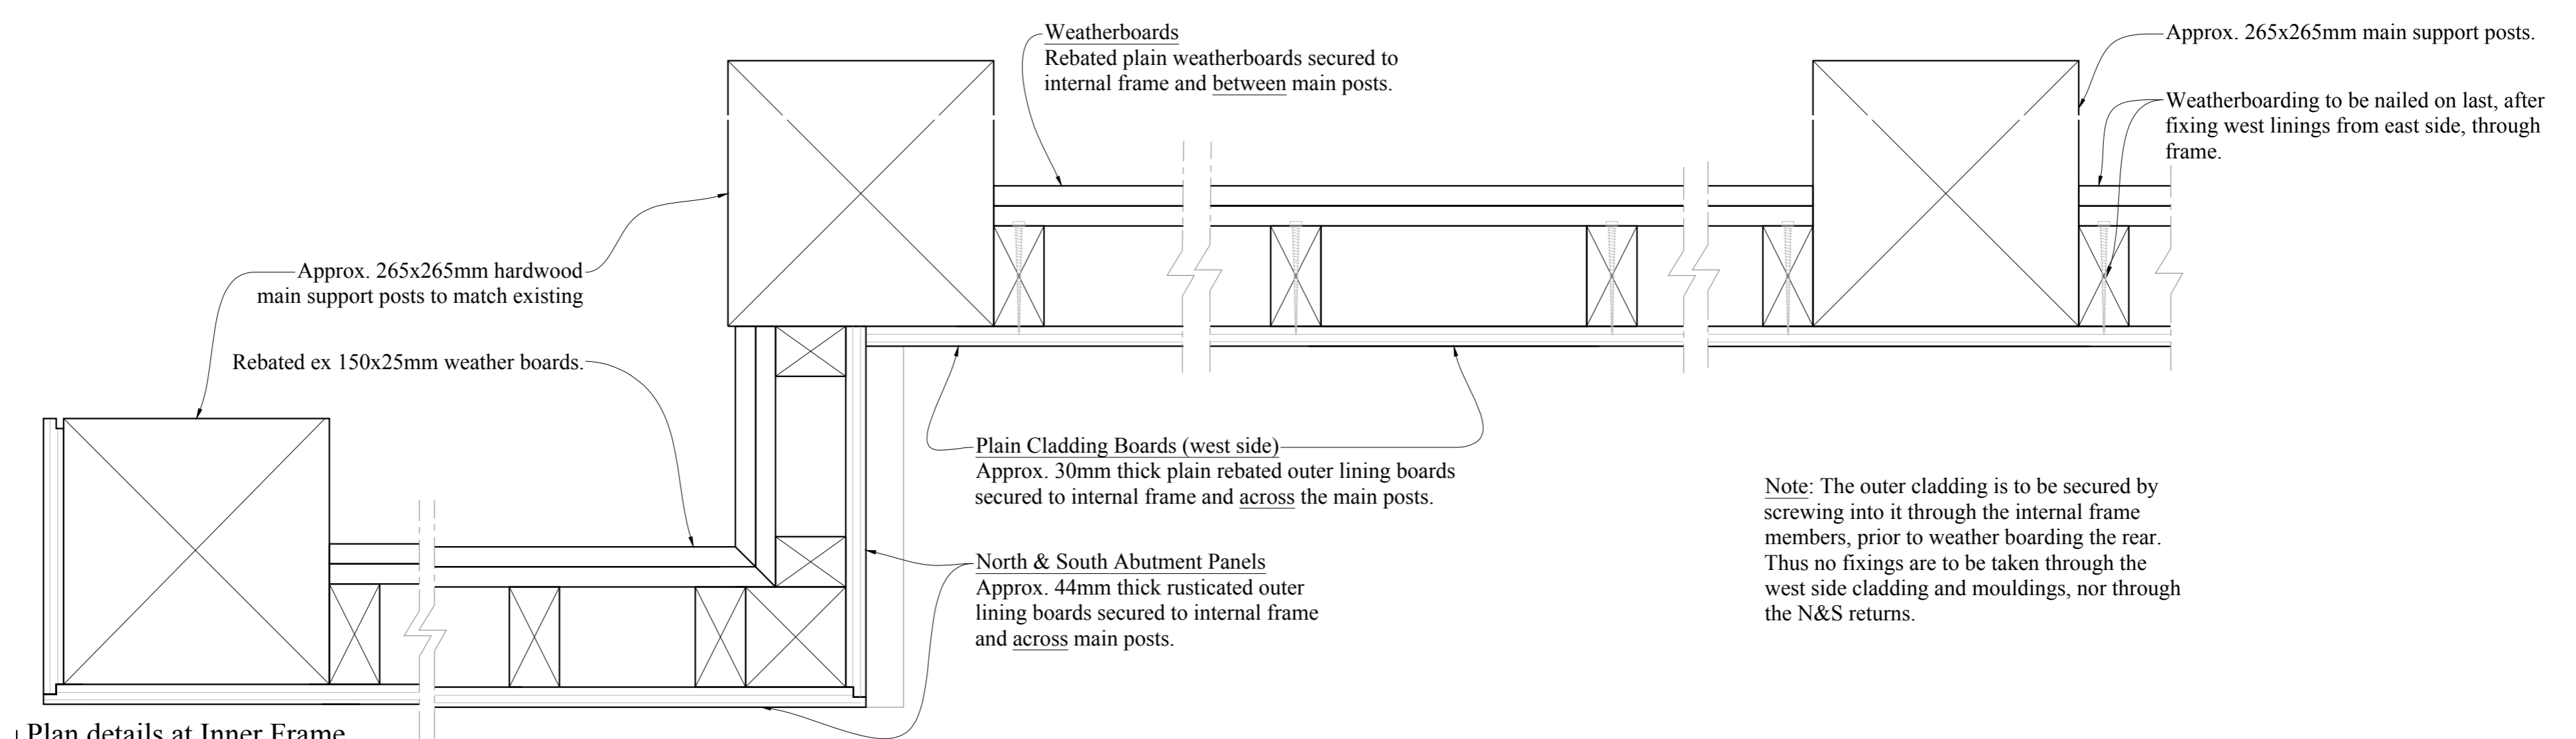

Plan details at Inner Frame
1:5 As Proposed


North & South Balustrade linings to finish with a rebate to the main post corners

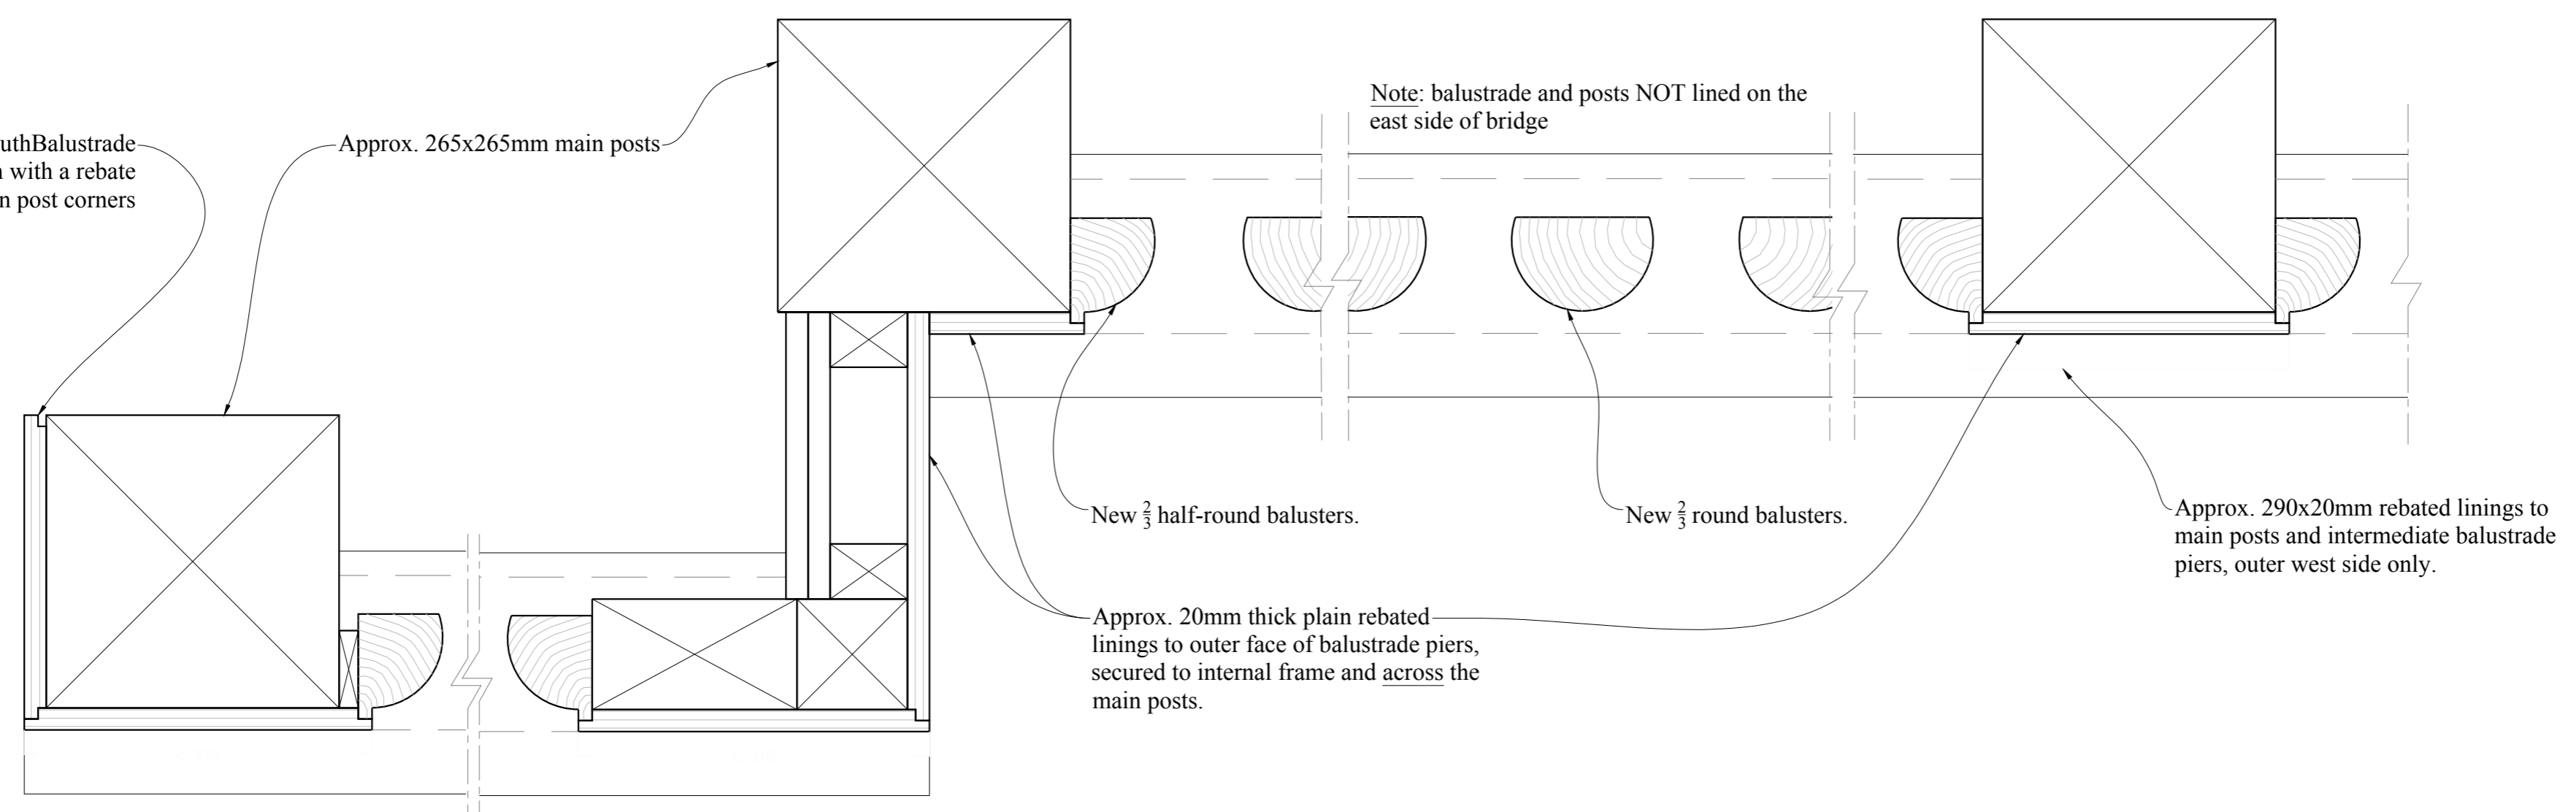

Plan details at Balustrade
1:5 As Proposed

North

South

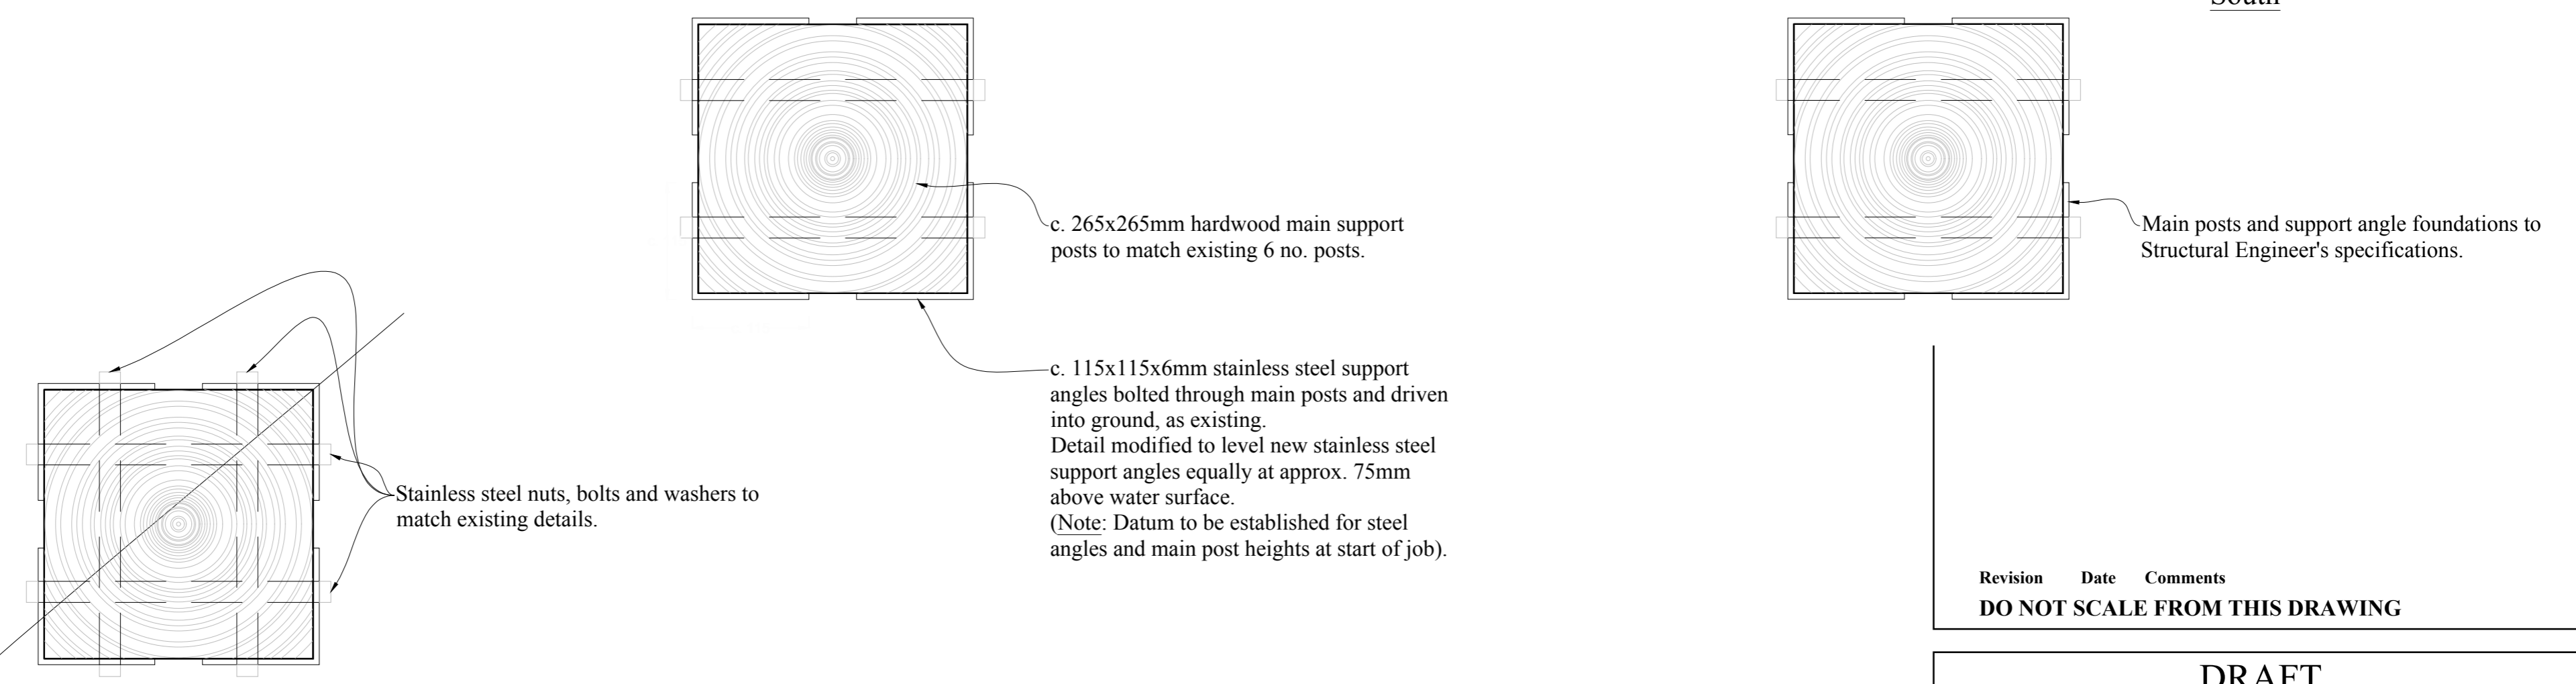

Plan details at Base of Main Posts
1:5 As Proposed

Note: Dimensions are approximate, for guidance. Precise measurements and setting-out are to be taken and established on site.


Revision	Date	Comments
DO NOT SCALE FROM THIS DRAWING		

DRAFT

Kenwood House, Hampstead, NW3
RECONSTRUCTION OF THE SHAM BRIDGE
DESIGN
CONSTRUCTION DETAILS
As Proposed
PLAN SECTIONS

CARDEN & GODFREY Architects
Carden & Godfrey Limited
33 Cleverwell Close
London EC1R 0AU
Telephone: 020 7490 0300
Facsimile: 020 7490 0044
mail@cardenandgodfrey.co.uk

Scale	Size	Date	Drawn	No.	Rev.
1:5	A1	Nov. 2017	DK	5166.10.13	

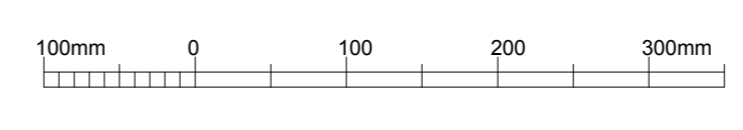

© Carden & Godfrey Ltd owns the copyright of this drawing and design which must not be reproduced in whole or part without the written permission of Carden & Godfrey Ltd