
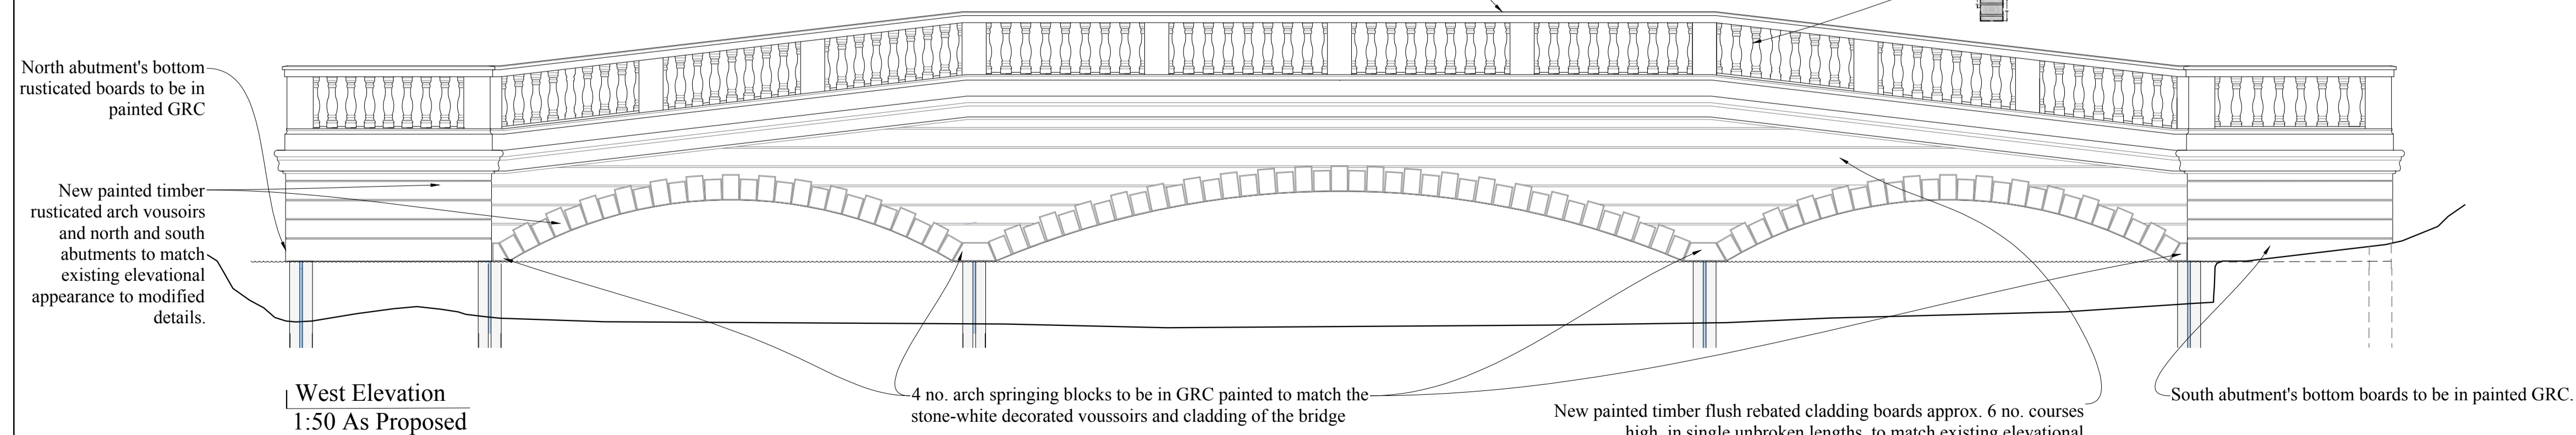
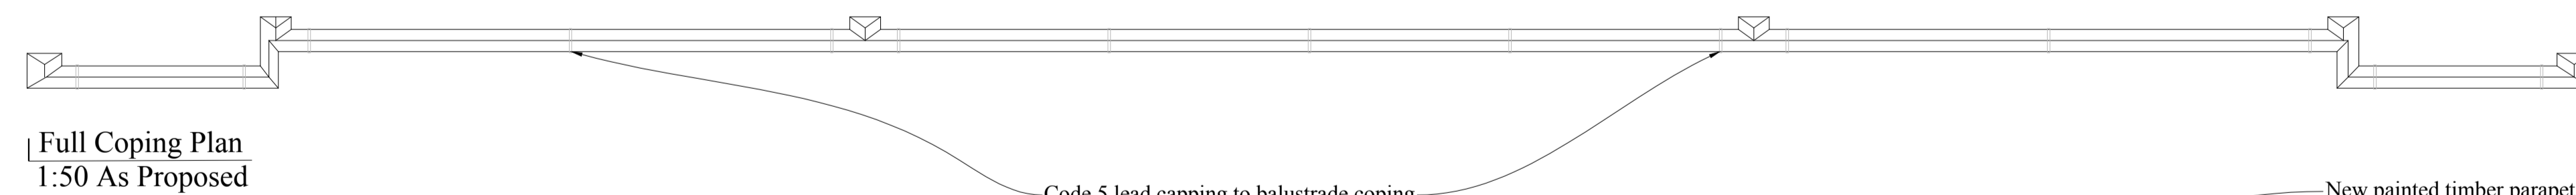
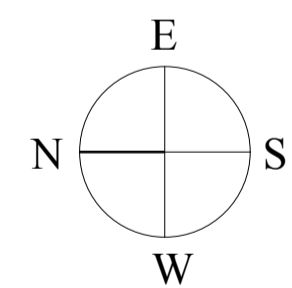
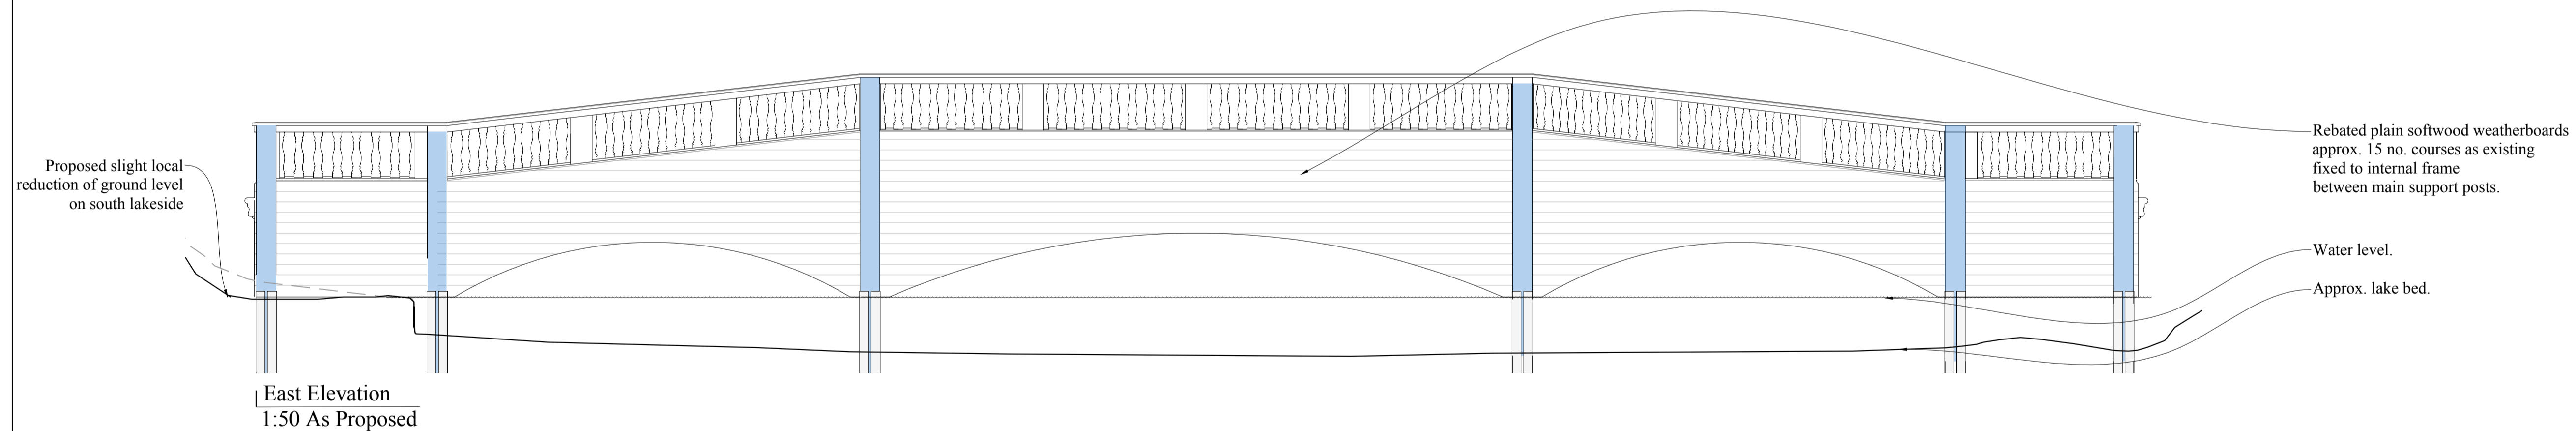
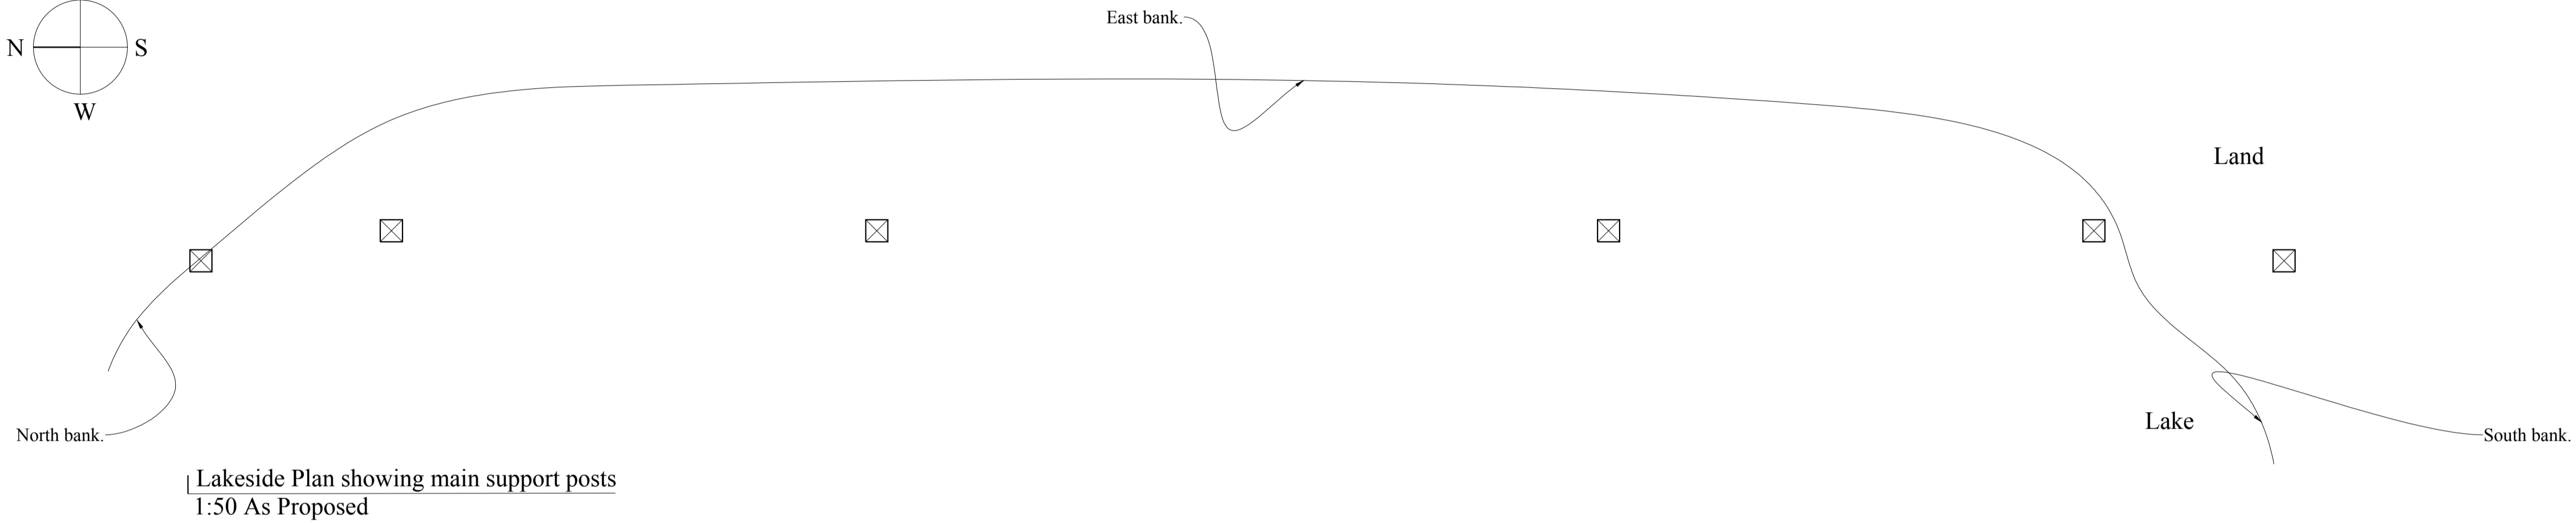
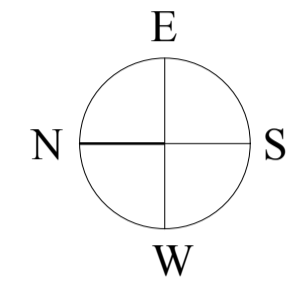


Note: Dimensions are approximate, for guidance.
Precise measurements and setting-out are to be taken and established on site.

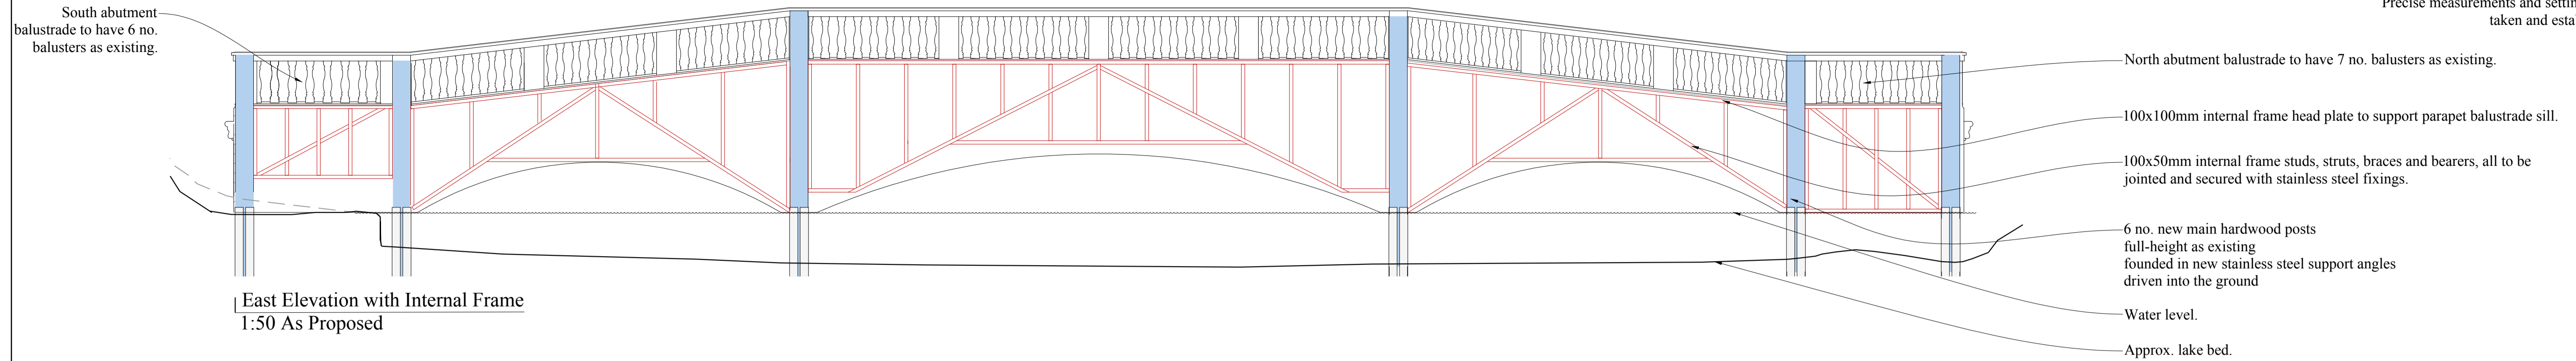

Revision Date Comments
DO NOT SCALE FROM THIS DRAWING

DRAFT

Kenwood House, Hampstead, NW3
RECONSTRUCTION OF THE SHAM BRIDGE
DESIGN
Elevations & Plans
As Proposed

CARDEN & GODFREY Architects
Carden & Godfrey Limited
33 Clerkenwell Close
London EC1R 0AU
Telephone: 020 7490 0300
Facsimile: 020 7490 0004
mail@cardenandgodfrey.co.uk

Scale	Size	Date	Drawn	No.	Rev.
1:50	A1	Nov. 2017	DK	5166.10.11	

© Carden & Godfrey Ltd own the copyright of this drawing and design which must not be reproduced in whole or part without the written permission of Carden & Godfrey Ltd

