

Ingleton Wood LLP shall have no liability to the Employer arising out of any unauthorized modification or amendment to, or any transmission, copy or use of the material, or any proprietary work contained therein, by the Employer, Other Project Team Member, or any other third party.

All dimensions are to be checked and verified on-site by the Main Contractor prior to commencement; any discrepancies are to be reported to the Contract Administrator.


This drawing is to be read in conjunction with all other relevant drawings and specifications

Do Not Scale © Ingleton Wood LLP

New black metal handrails fixed to existing blockwork piers.



New black metal handrails fixed to existing blockwork piers.

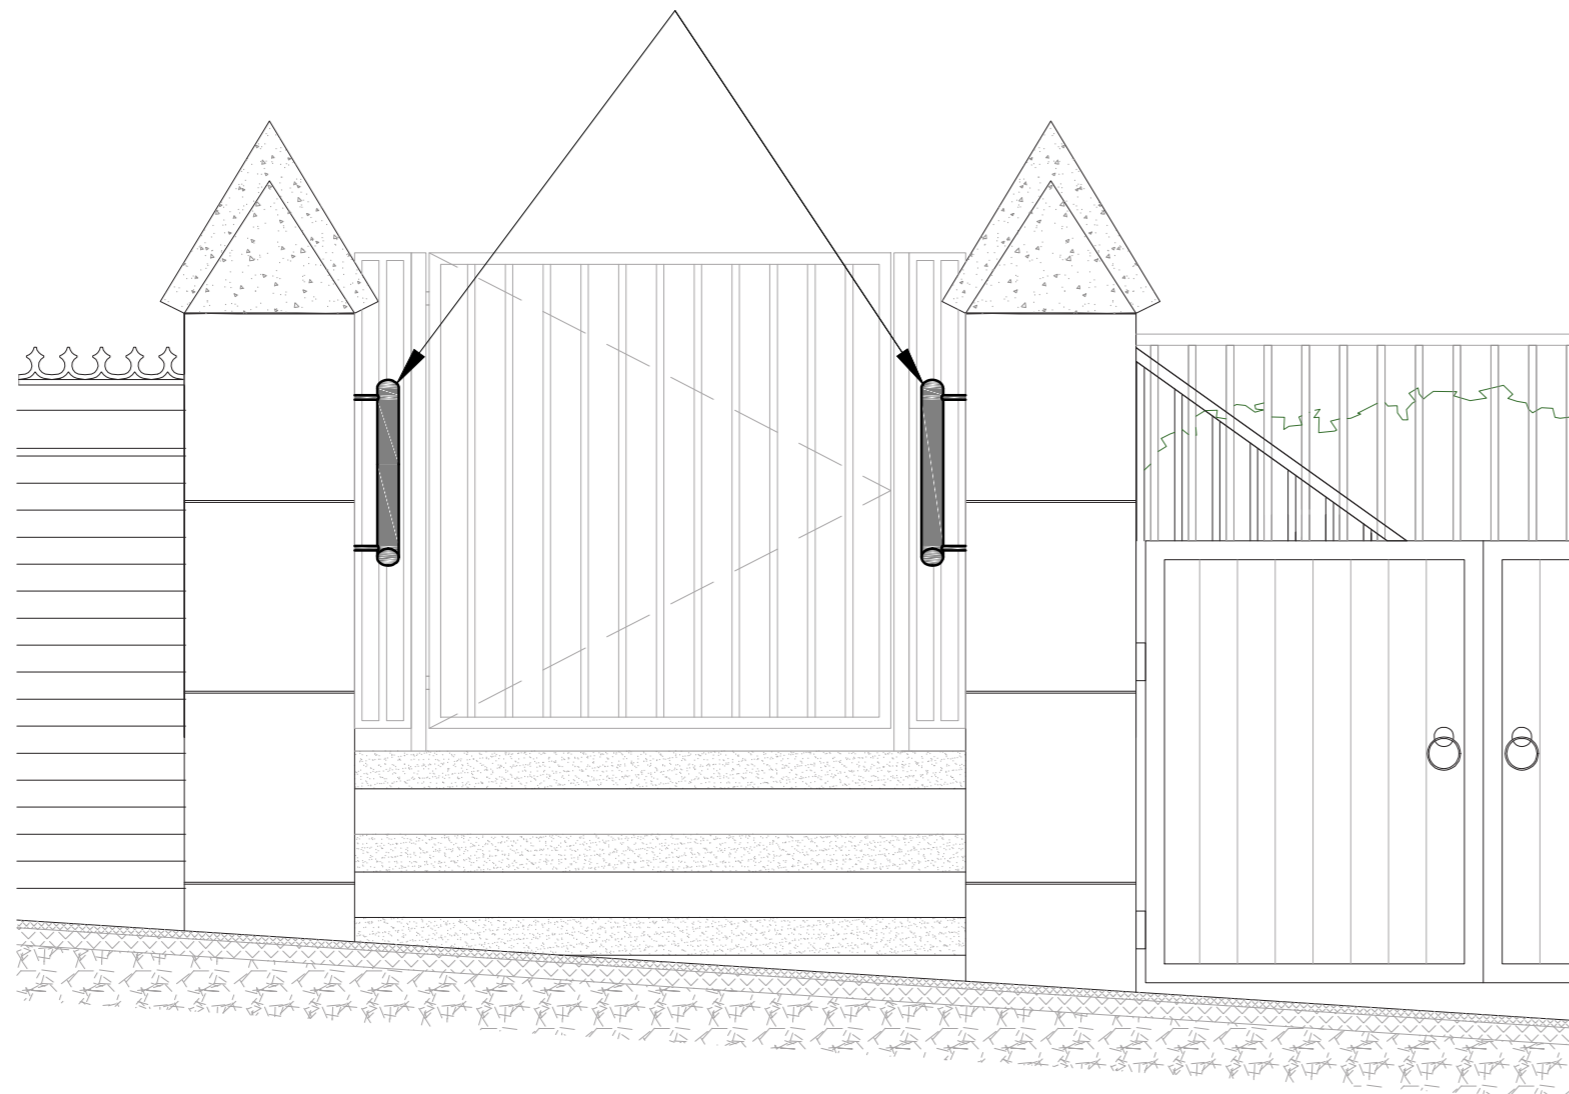

Rev	Description	Date	Chk	Apr
-	-	-	-	-
Project No: 811519		Scale @ A2: As Indicated	Drawn By: MD	

**Ingleton
Wood**

Property and Construction
Consultants

Issuing office: London
T: 020 7630 4400
www.ingletonwood.co.uk

Vision, form and function

Project:
Security and Safety Works
Grove View Apartments
Highgate Road
London NW5 1BE

Client:
Granville & Co

Title:
Proposed Access Steps

Drawing Number:
811519- IW -XX -XX -DR -B - 005

Status:	Purpose of Issue:	Revision:
-	Planning	-