





Ingleton Wood LLP shall have no liability to the Employer arising out of any unauthorized modification or amendment to, or any transmission, copy or use of the material, or any proprietary work contained therein, by the Employer, Other Project Team Member, or any other third party.

All dimensions are to be checked and verified on-site by the Main Contractor prior to commencement; any discrepancies are to be reported to the Contract Administrator.

This drawing is to be read in conjunction with all other relevant drawings and specifications

Do Not Scale © Ingleton Wood LLP

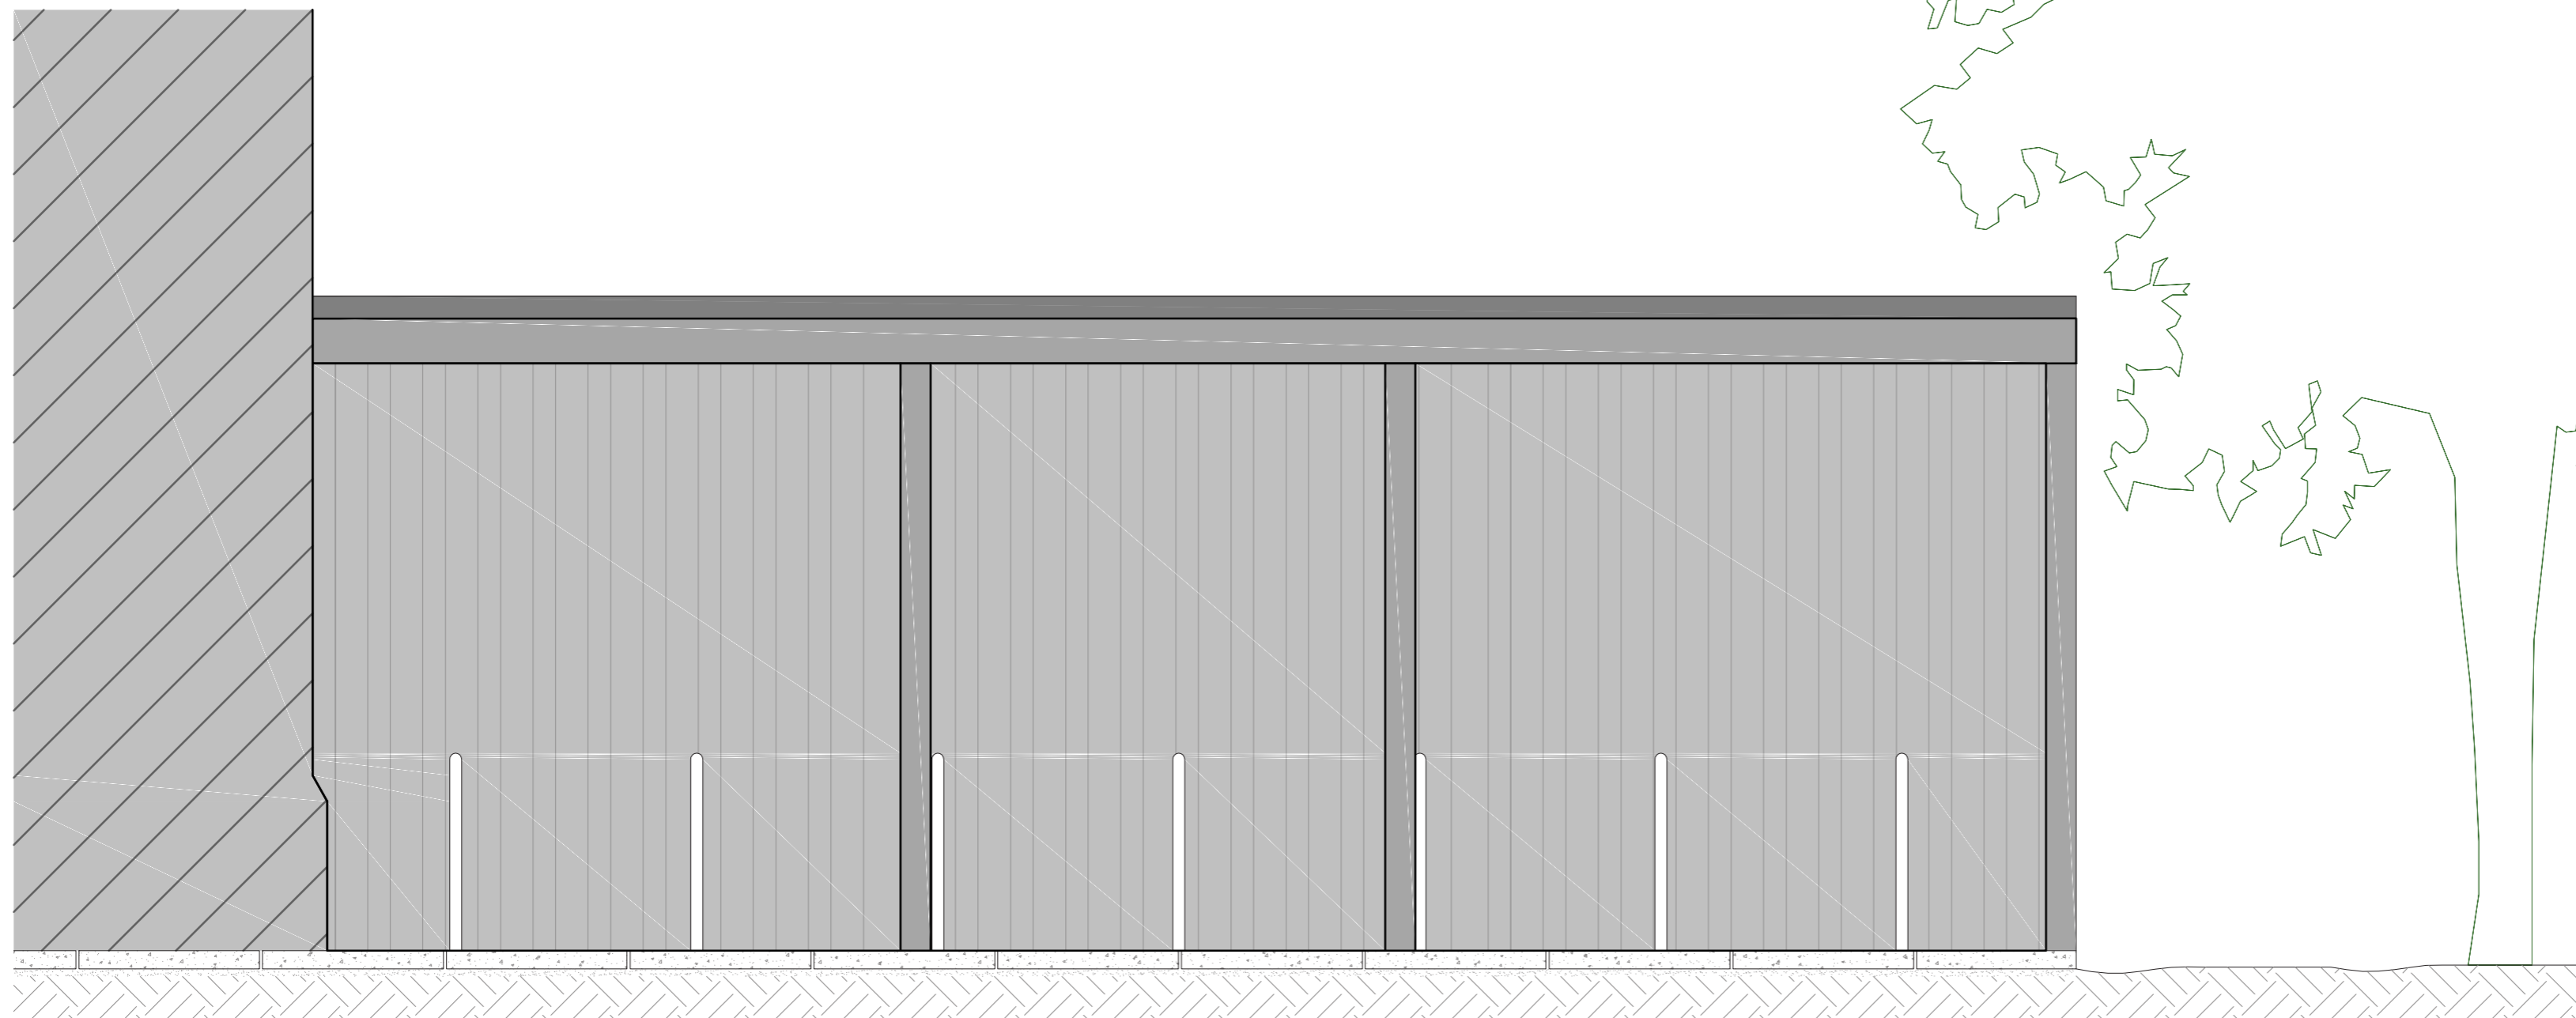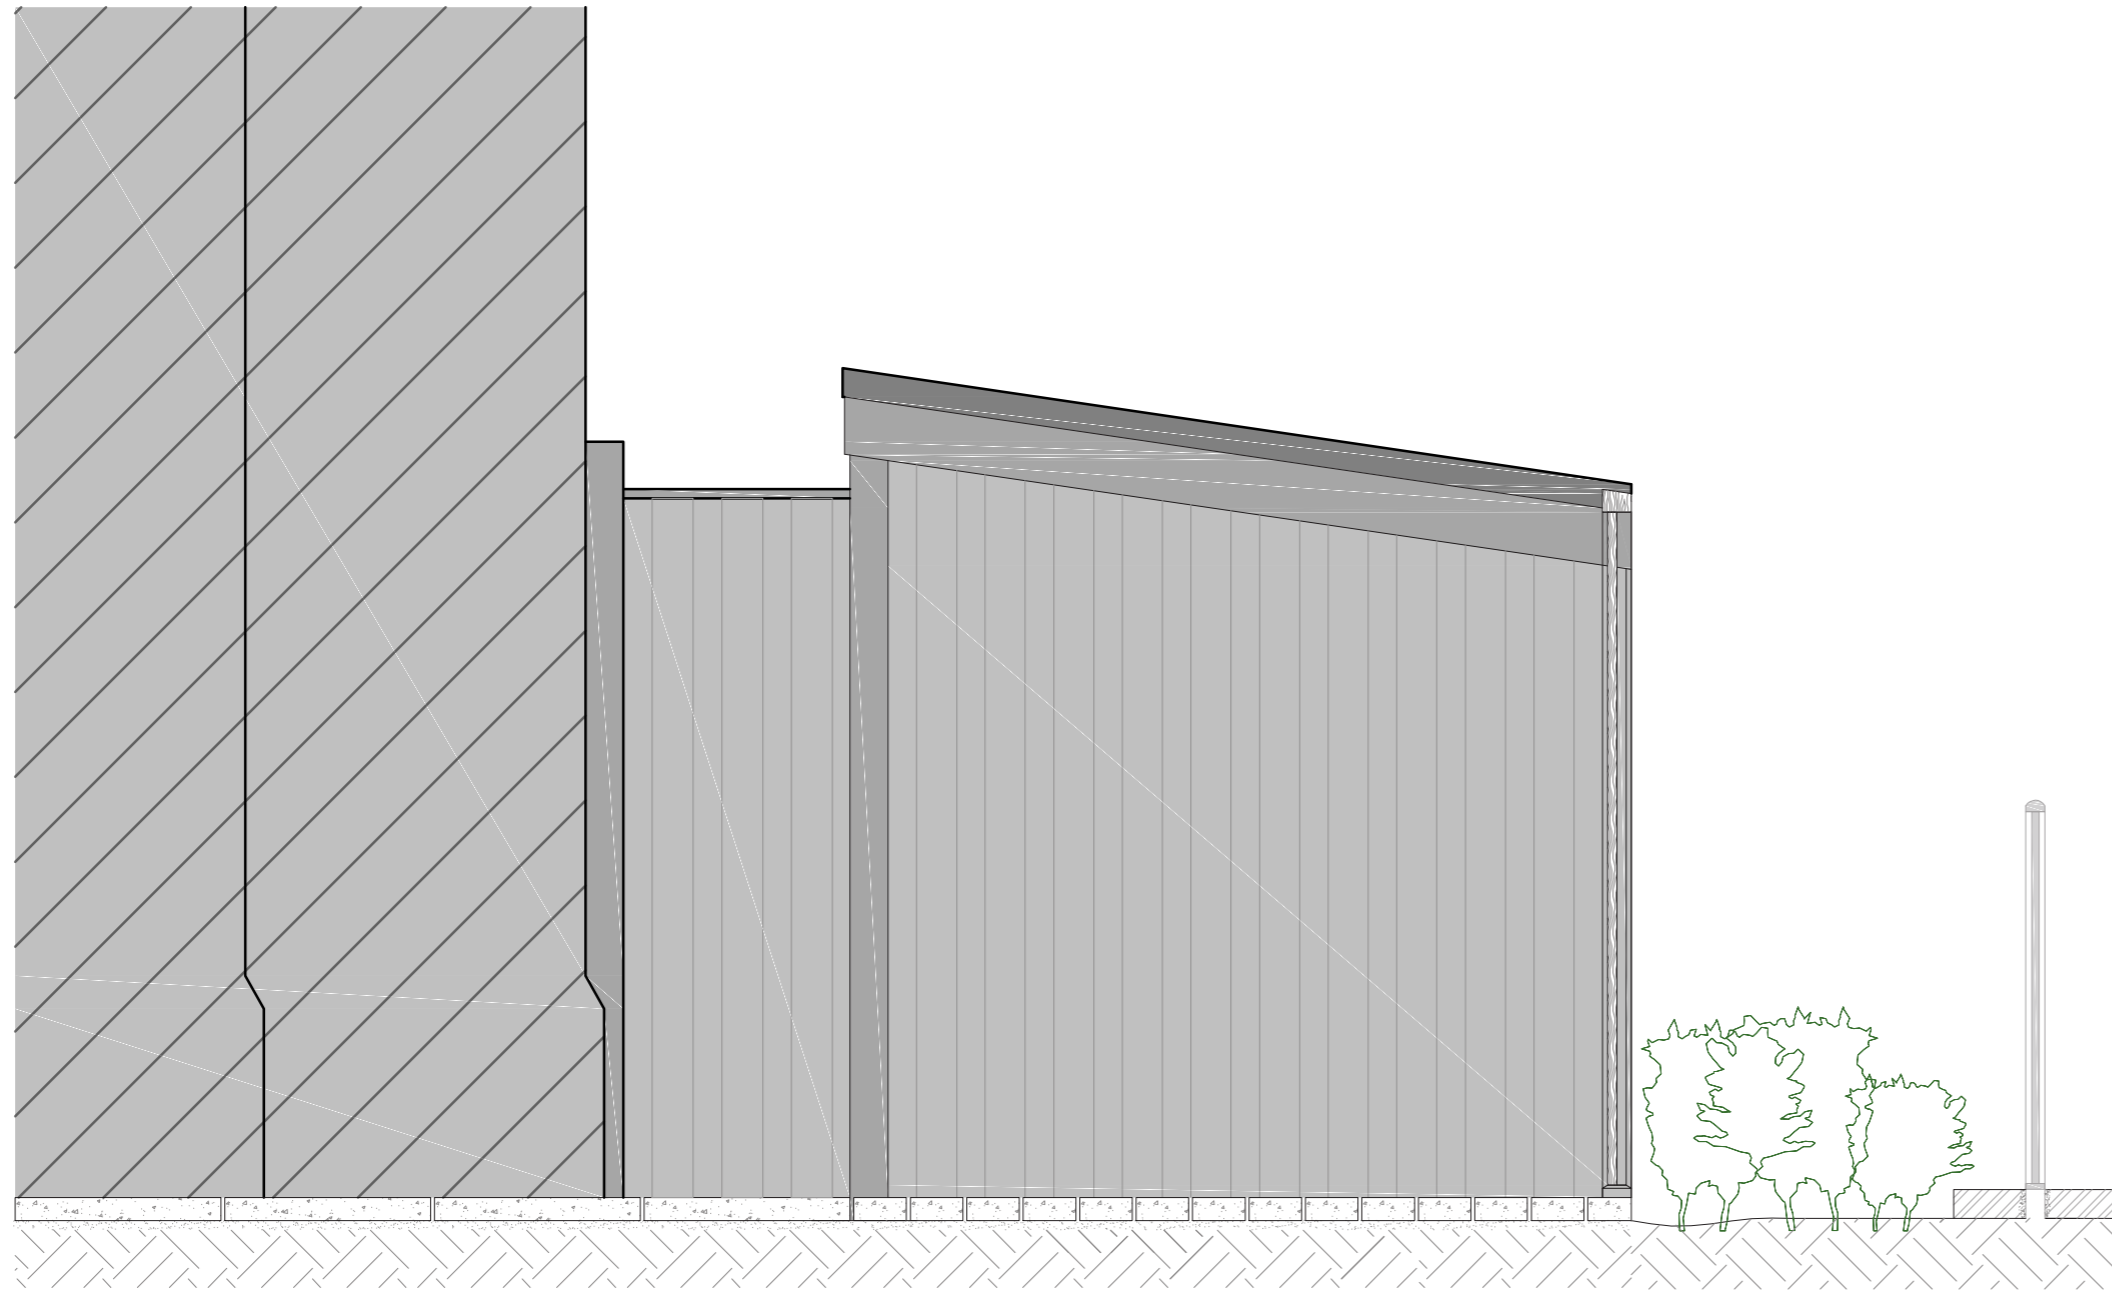

Rev	Description	Date	Chk	Apr
Project No:	Scale @ A2:	Drawn By:		
811519	As Indicated	MD		

**Ingleton**

**Wood**

Property and Construction Consultants

Issuing office: London  
T: 020 7630 4400  
www.ingletonwood.co.uk

**Vision, form and function**

Project:  
**Security and Safety Works**  
**Grove View Apartments**  
**Highgate Road**  
**London NW5 1BE**

Client:  
**Granville & Co**

Title:  
**Existing Bike Shelter**

Drawing Number:  
**811519-IW-XX-XX-DR-B-006**

Status:	Purpose of Issue:	Revision:
-	Planning	-