



64 BELSIZE PARK GARDENS

**1 Existing Ground Floor Flat Plan**  
1 : 50

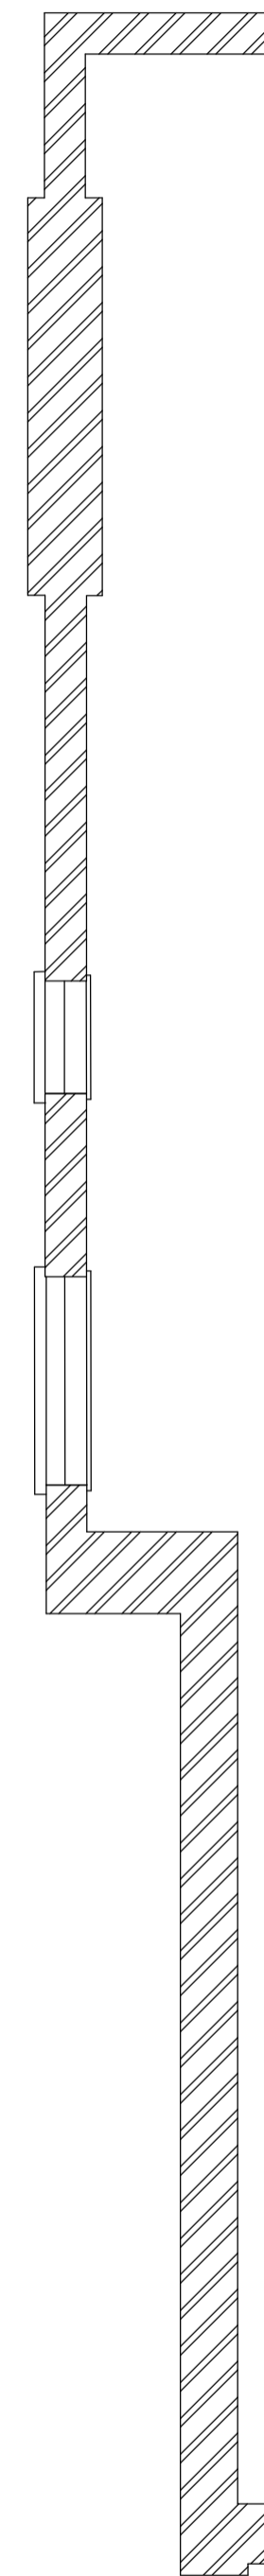



66 BELSIZE PARK GARDENS

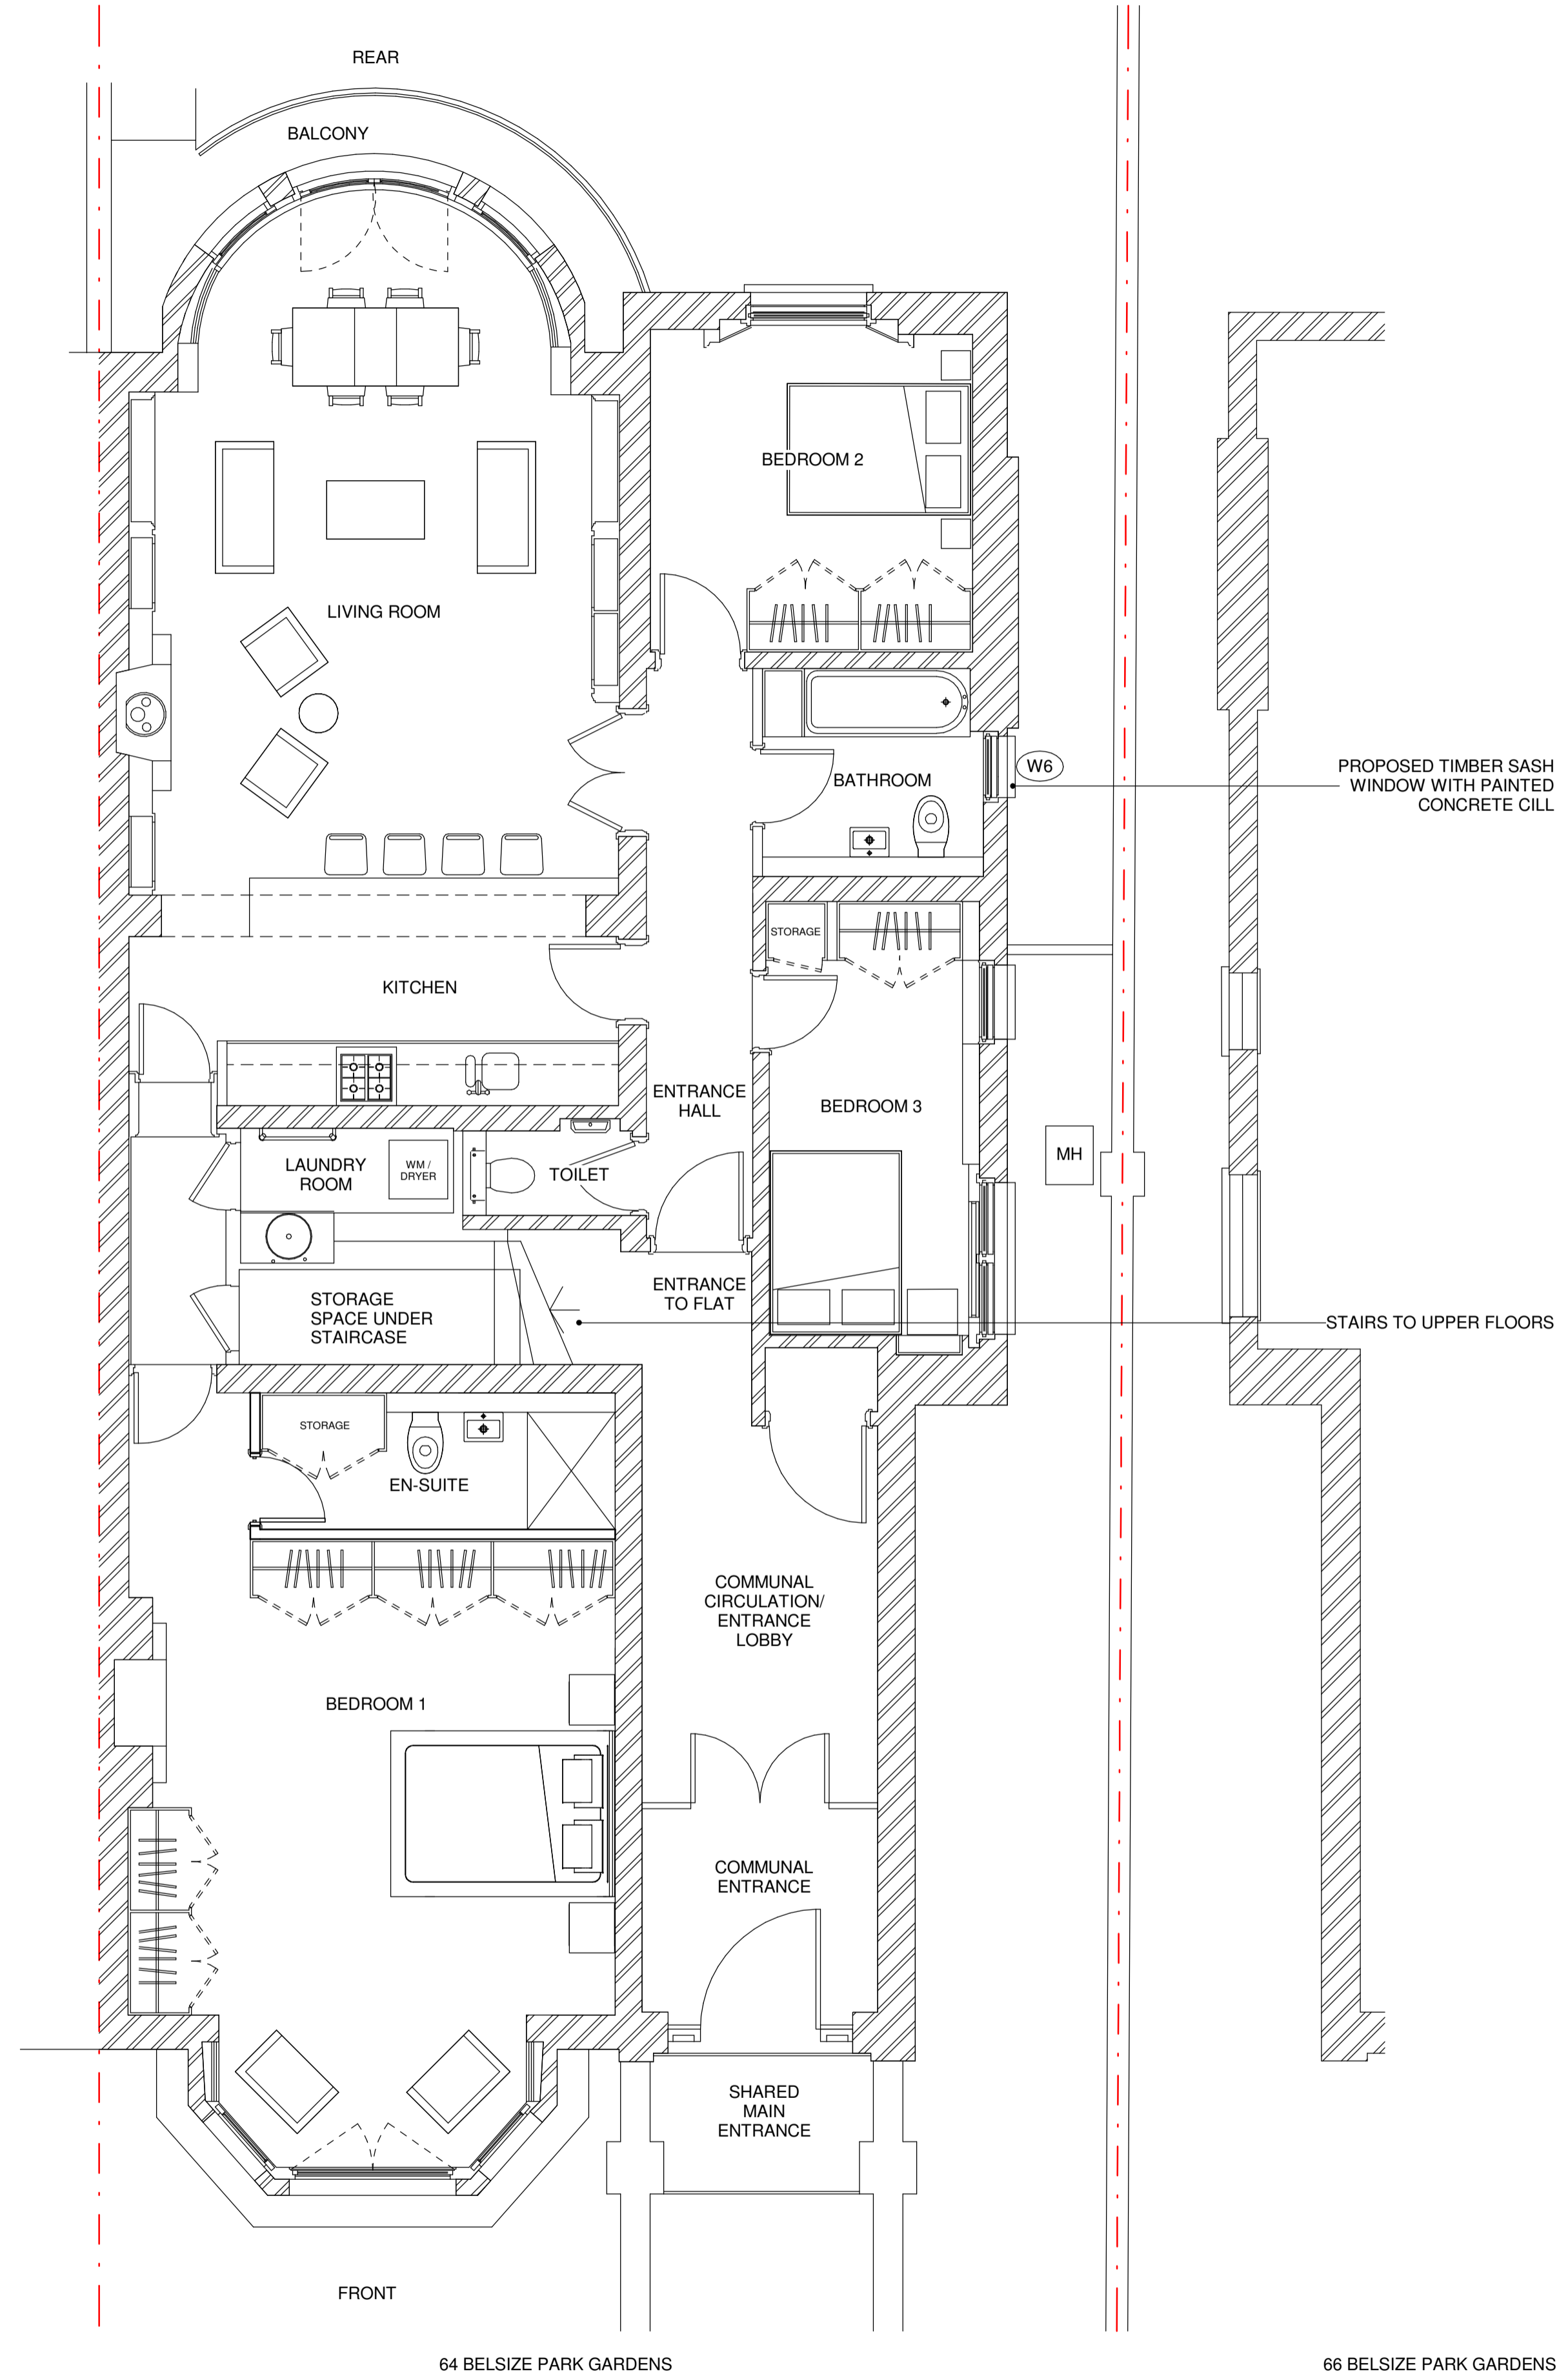

64 BELSIZE PARK GARDENS

**2 Proposed Ground Floor Flat Plan**  
1 : 50

66 BELSIZE PARK GARDENS

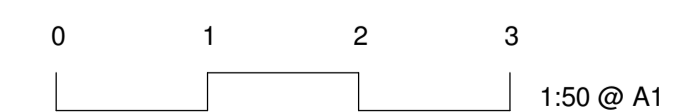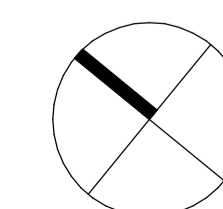

Rev	Date	Description	Drawn	Chkd	Appr
00	29.01.18	Planning Application			

Graham Ford Architects  
 Britannia House  
 11 Glenthorpe Road  
 London W6 0LH  
 +44 (0)208 748 2024  
 +44 (0)7949495261  
 graham@grahamfordarchitects.com

Project  
**64 Belsize Park Gardens,  
 NW3 4NE**

Drawing Title  
**Existing and Proposed Plan**

Design	G.F.	Sign	Date
Drawn	R.O.	Sign	05/18
Checked	G.F.	Sign	05/18
Approved		Sign	05/18
Scale(s)	1 : 50@A1	1 : 100@A3	
Drawing Number	PL-1001		