




EXISTING HANGING SIGNAGE

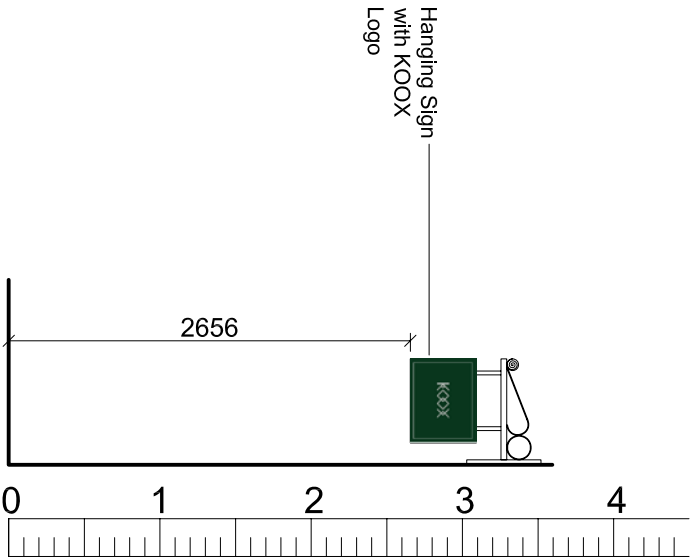

PROPOSED HANGING SIGNAGE

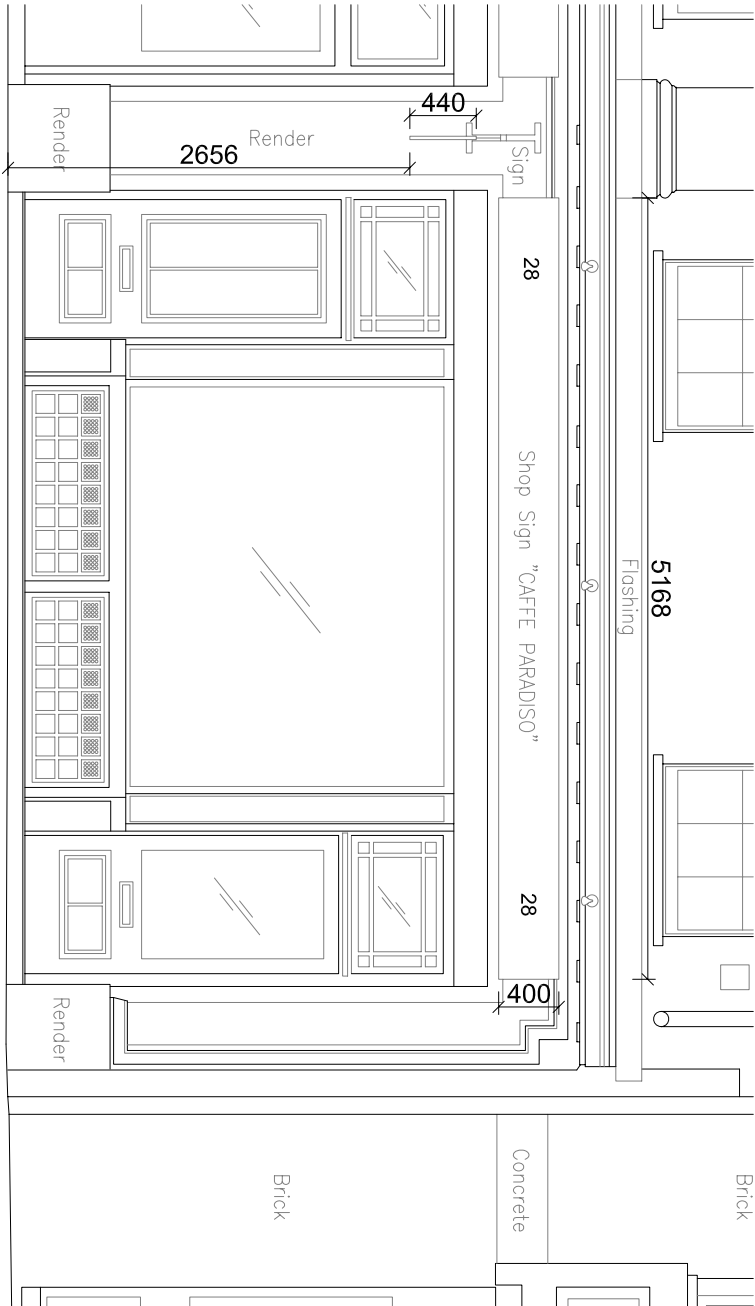

EXISTING FACIA SIGNAGE

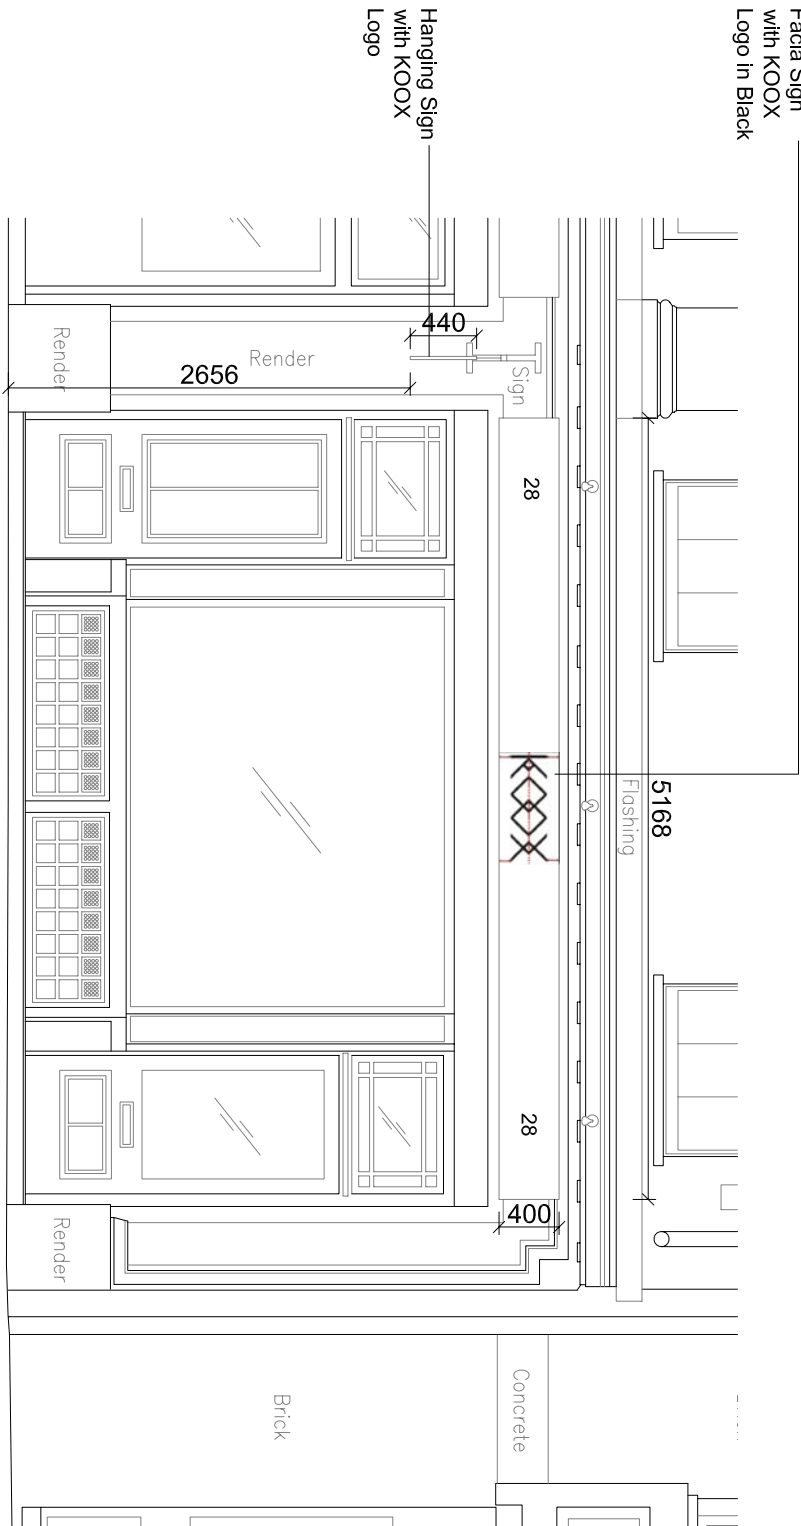

PROPOSED FACIA SIGNAGE

This drawing and any related notes are protected by copyright. To the extent that this is a design document it is, in addition, protected by design right. All rights in them are reserved. They are provided for your information only. No part of them or any design to which they relate may be reproduced in any form or any means without the prior written permission of Generative Design Partnership Ltd, except as expressly permitted by law. The doing of any unauthorised act in relation to them may result in both a civil claim and criminal prosecution																															
All dimensions in millimetres & to be checked on site prior to commencement. Builder to verify all dimensions, heights & levels prior to commencement of work. No encroachment into neighbours property. The contractor in preparing his estimate shall visit the site & acquaint himself with the problems involved & shall allow in his price for any detail whether shown or not which may reasonably be considered necessary to ensure a neat structurally sound & workman like job. The contractor shall issue all statutory notices to the local Authority during progress & completion of works.																															
The clients must give notice to the adjoining owner under the Party Wall Act 1996. This notice must be served two months prior to any works commencing on the party wall or excavation within 3m of any adjacent structures. These drawings any supporting calculations have been prepared for the purpose of applying for Building Regulation and Planning Permission only. Any work commenced at site prior to the statutory approval is at clients and builders responsibility. Any Discrepancies or Change in Design as per assumptions made shall be brought to the attention of structural Engineer. Timber sizes to be verified by Structural Engineer and approved by building control prior to construction																															
TENDER																															
<table><tr><td colspan="2">CLIENT</td><td colspan="2">KOOX LTD</td></tr><tr><td colspan="2">PROJECT</td><td colspan="2">28 STORE STREET LONDON WC1E 7BS</td></tr><tr><td colspan="2">TITLE</td><td colspan="2">SIGNAGES</td></tr><tr><td>SCALE</td><td>DATE</td><td>PRJ NO:</td><td>DRG NO:</td><td>REV</td></tr><tr><td>1:50@A3</td><td>05/01/2018</td><td>GDP/171</td><td>S1</td><td></td></tr></table>										CLIENT		KOOX LTD		PROJECT		28 STORE STREET LONDON WC1E 7BS		TITLE		SIGNAGES		SCALE	DATE	PRJ NO:	DRG NO:	REV	1:50@A3	05/01/2018	GDP/171	S1	
CLIENT		KOOX LTD																													
PROJECT		28 STORE STREET LONDON WC1E 7BS																													
TITLE		SIGNAGES																													
SCALE	DATE	PRJ NO:	DRG NO:	REV																											
1:50@A3	05/01/2018	GDP/171	S1																												
<table><tr><td>REV</td><td>AMENDMENT</td><td>DATE</td></tr><tr><td></td><td></td><td></td></tr></table>										REV	AMENDMENT	DATE																			
REV	AMENDMENT	DATE																													
 GENERATIVE DESIGN PARTNERSHIP LTD 12 CAIRE COURT, WOODSIDE AVENUE, LONDON N12 8TD E:generativedesignpartnership@gmail.com M:07950450252																															

Shop front sign

Central logo position

K00X logo color : black

Embossed logo respectful to Store Street Standards

No alteration to existing signboard

