

SITE ADDRESS

110-113 Tottenham Court Road, London, W1T 5AF

Furniture Index: 05

Easting/Northing: 529354/182111



SCALE BAR [1:1250 @ A4]

0 10 20 30 40 50 60m

1

LOCATION PLAN


SCALE 1 : 1250

SITE ADDRESS

110-113 Tottenham Court Road, London, W1T 5AF

Furniture Index: 05

Easting/Northing: 529354/182111

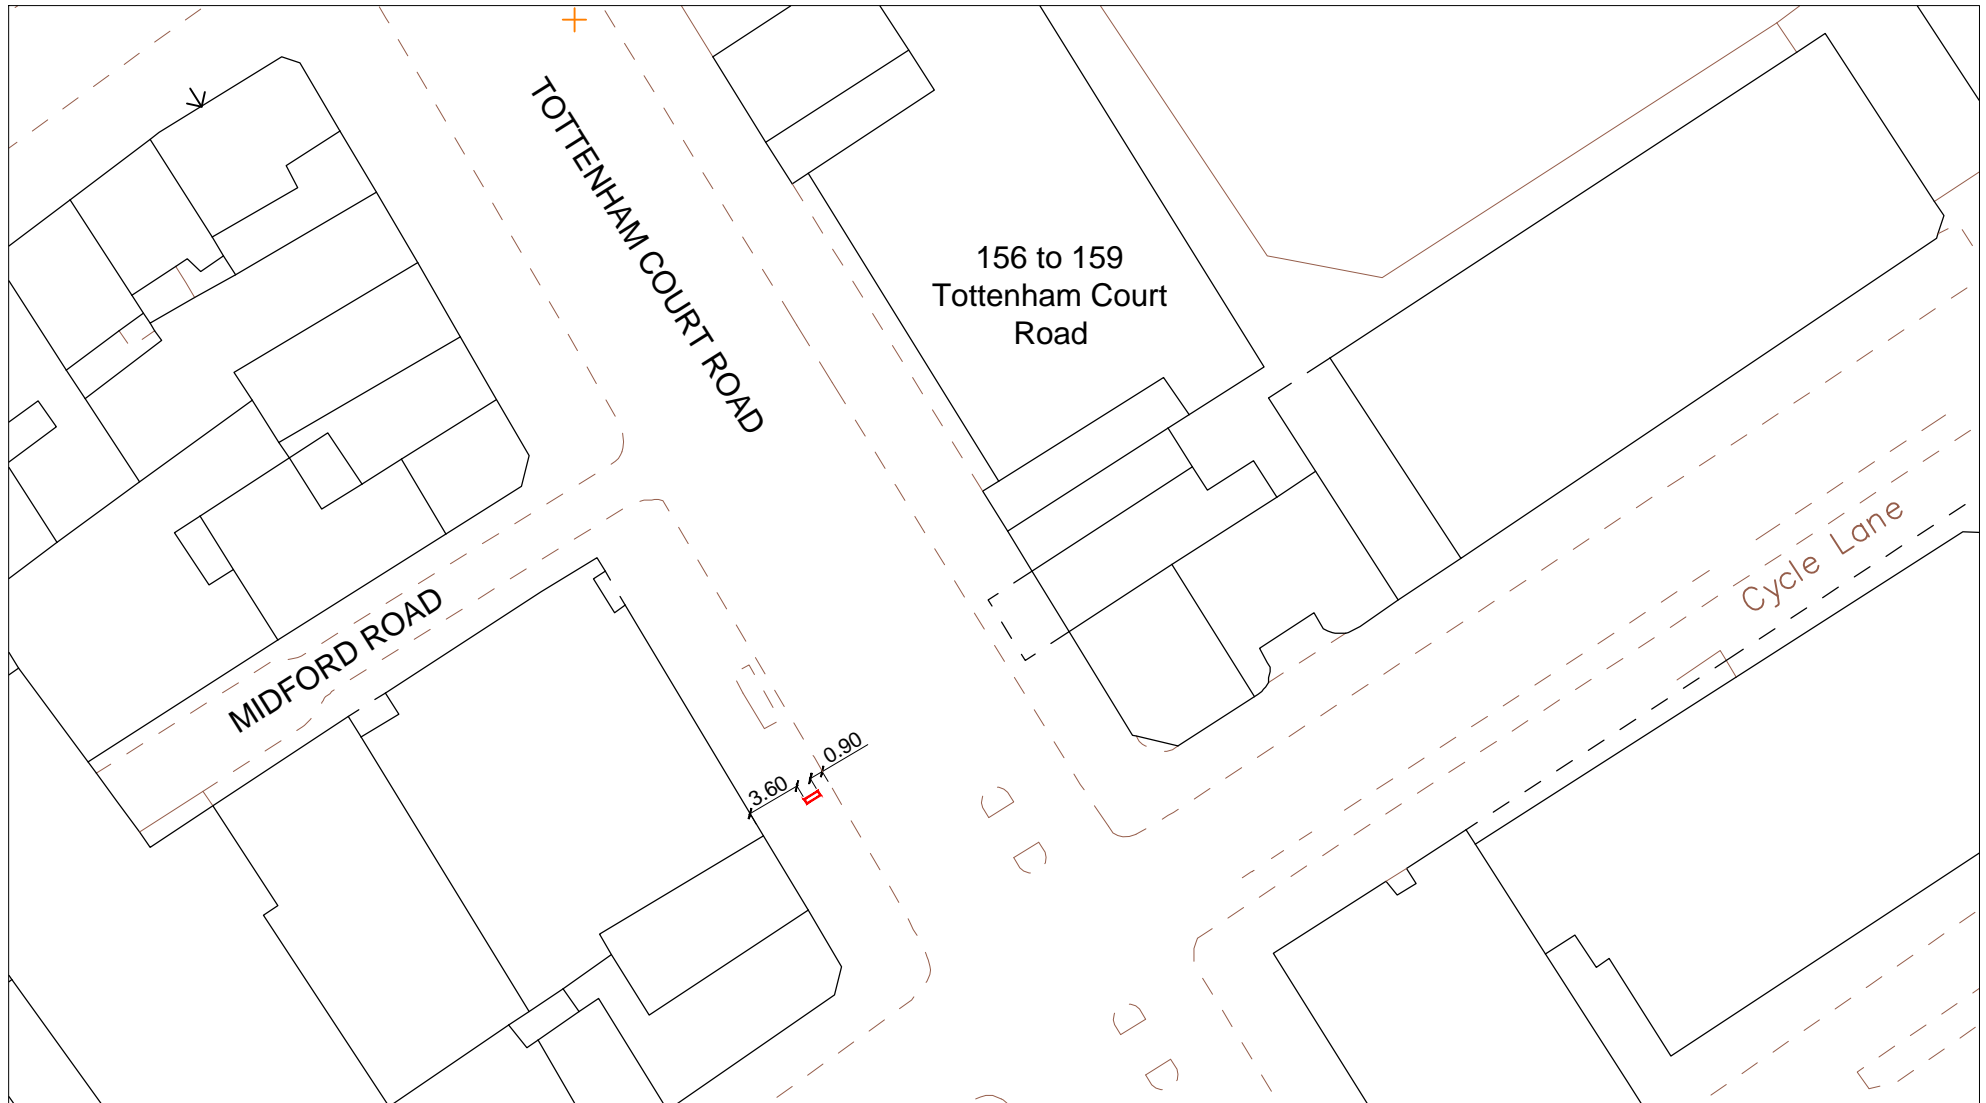

SCALE BAR [1:500 @ A4]


0 5 10 15 20 25m

SITE ADDRESS


110-113 Tottenham Court Road, London, W1T 5AF

Furniture Index: 05

Easting/Northing: 529354/182111

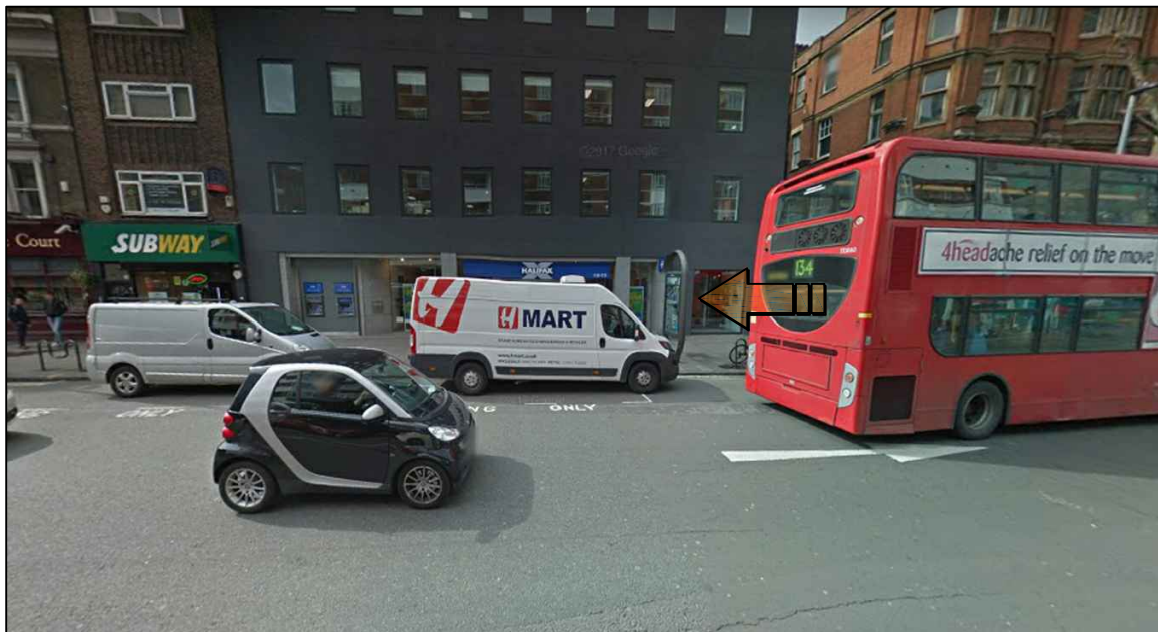

Existing Advertising
to be removed

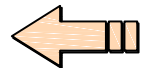


SITE ADDRESS


110-113 Tottenham Court Road, London, W1T 5AF


Furniture Index: 05

Easting/Northing: 529354/182111

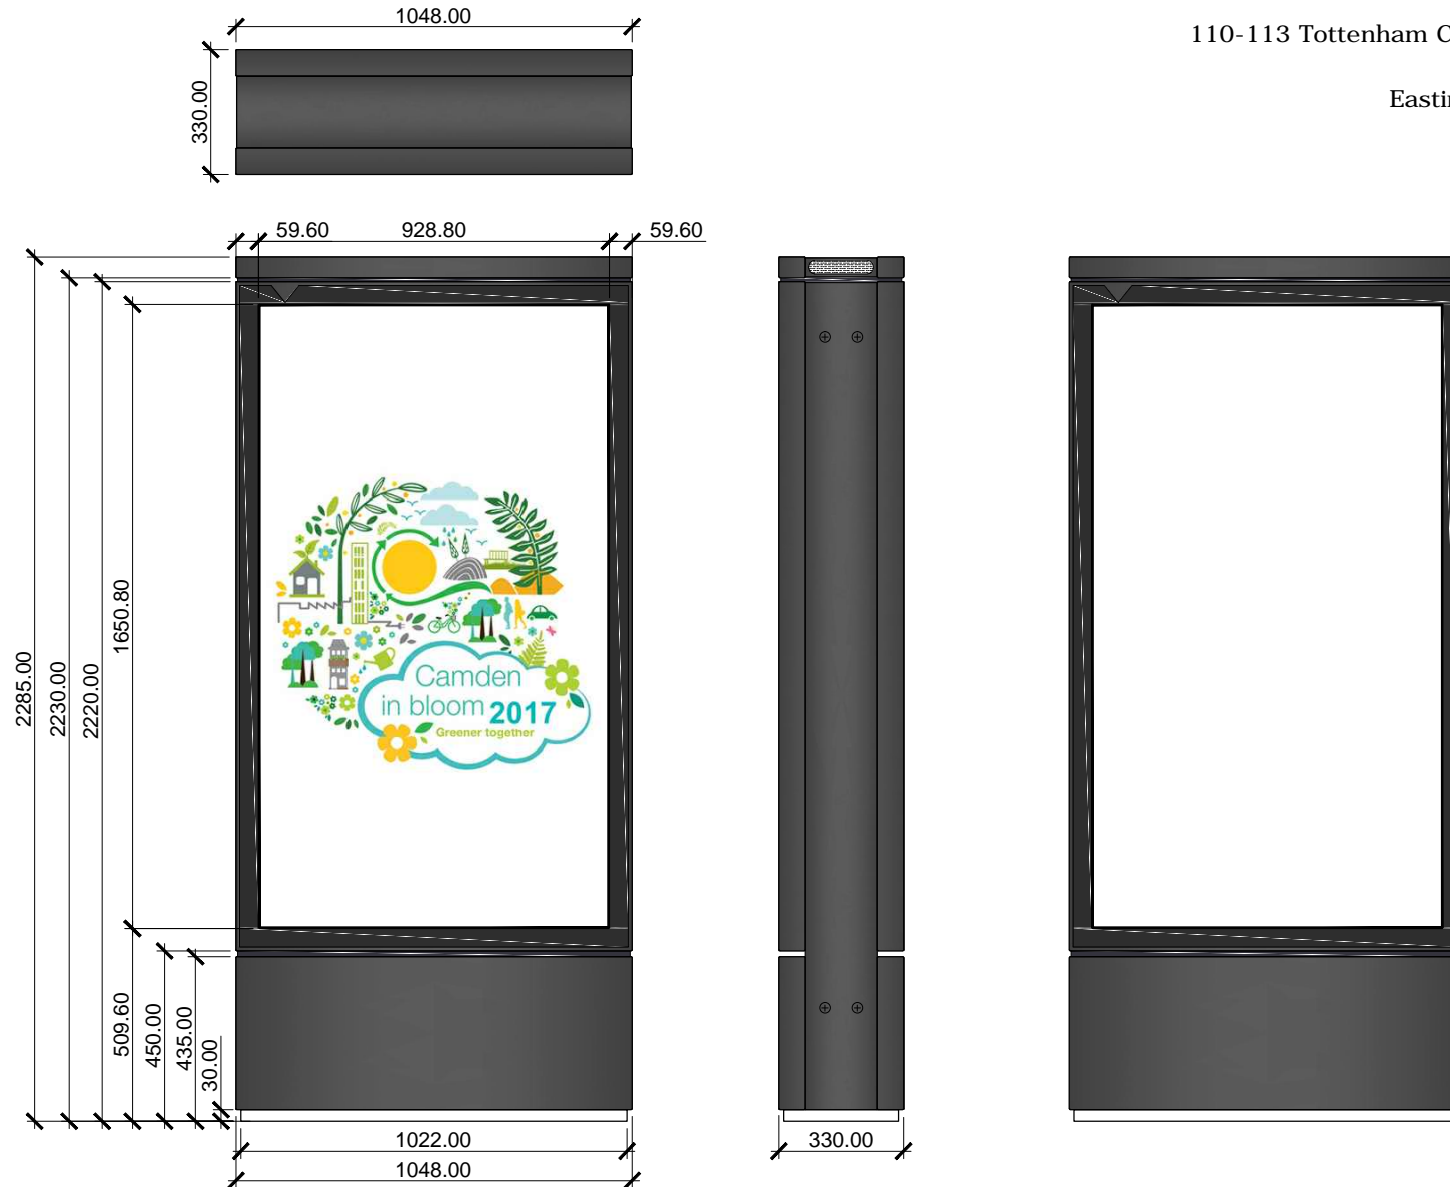

SCALE BAR [1:20 @ A4]

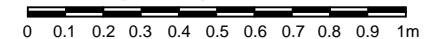

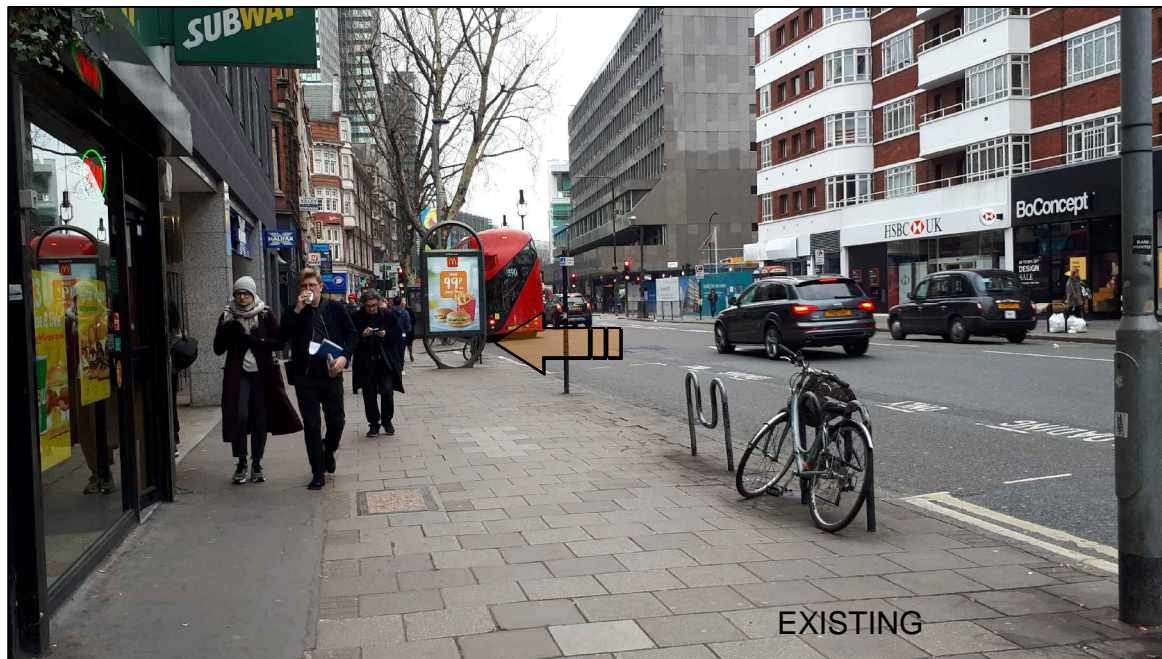

SITE ADDRESS

110-113 Tottenham Court Road, London, W1T 5AF


Furniture Index: 05

Easting/Northing: 529354/182111

Existing Advertising Measurements:


2.24m height x 1.69m width

Existing Advertising
to be removed

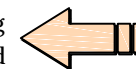

PROPOSED ADVERTISING DISPLAY

The proposed advertising panel will comprise a double sided freestanding digital display unit.

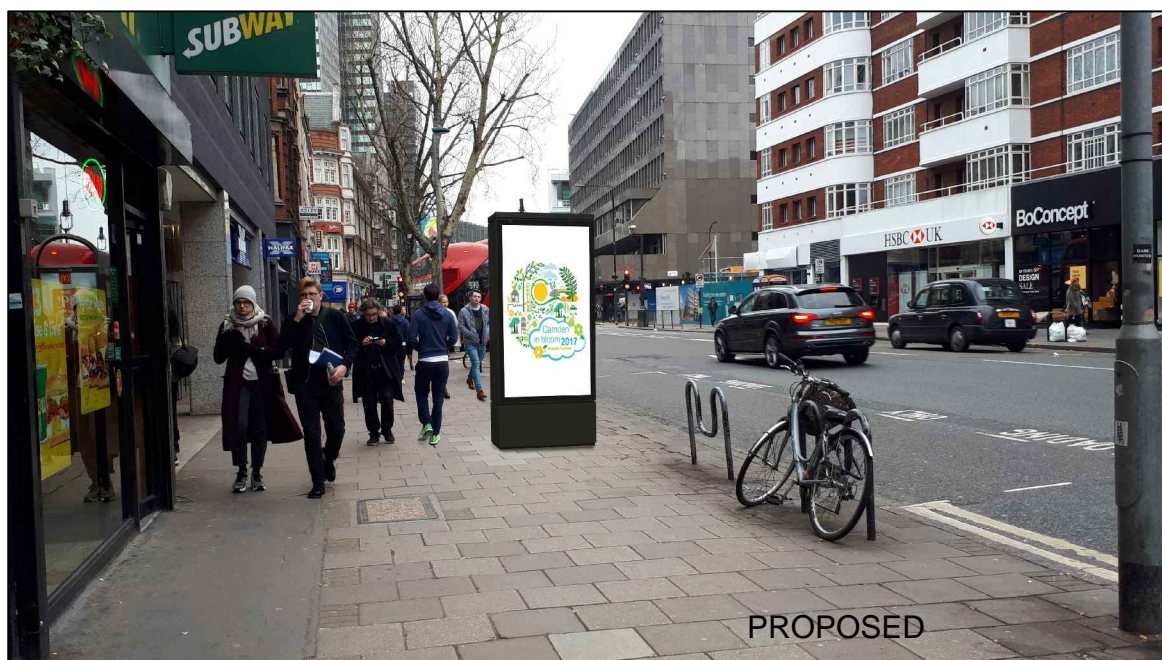

Proposed Advertising Measurements:

2.28m height x 1.04m width x 0.33m deep