


SITE ADDRESS


42-44 Hampstead Road, London, NW1 2PY

Furniture Index: 06

Easting/Northing: 529232/182431

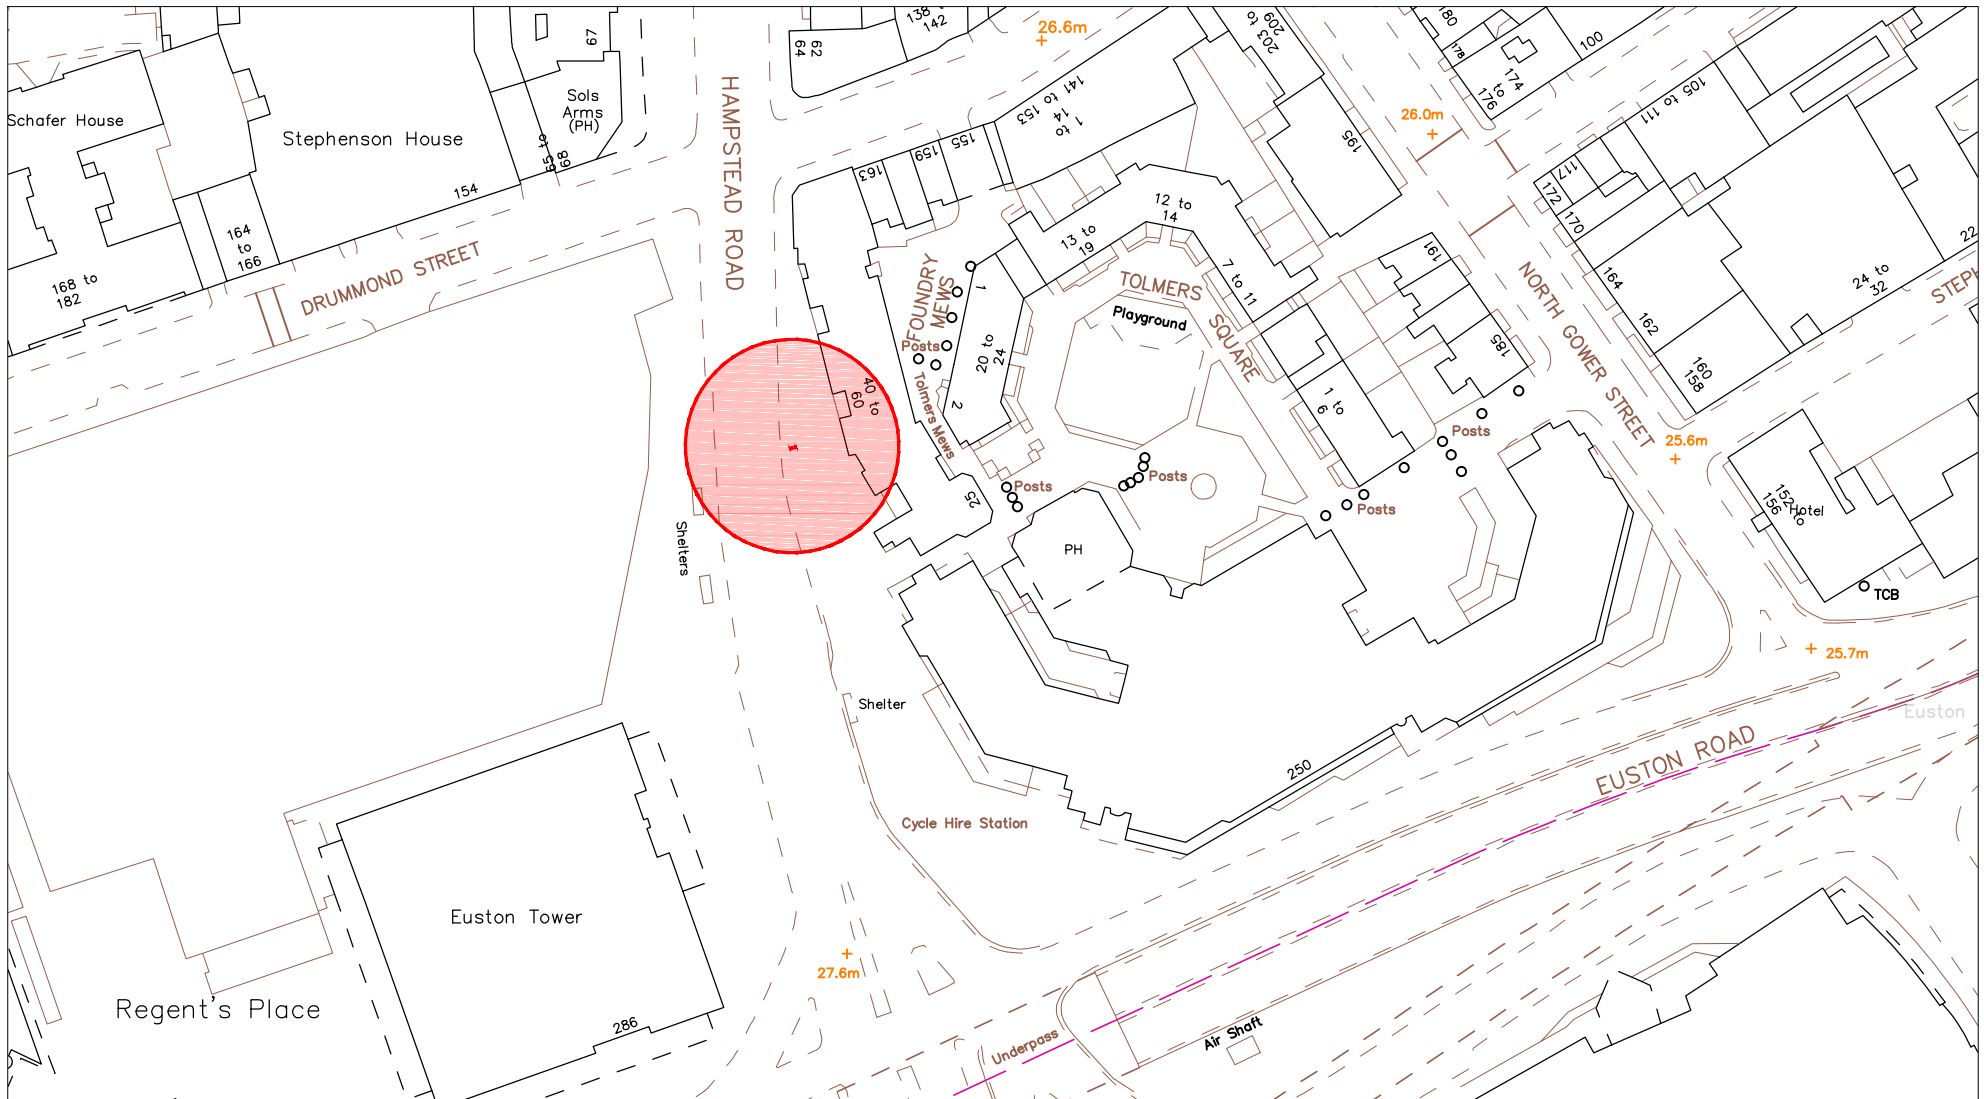

SCALE BAR [1:1250 @ A4]

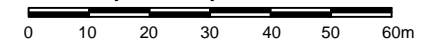

1

LOCATION PLAN

SCALE 1 : 1250

SITE ADDRESS

42-44 Hampstead Road, London, NW1 2PY

Furniture Index: 06

Easting/Northing: 529232/182431



SCALE BAR [1:500 @ A4]



SITE ADDRESS


42-44 Hampstead Road, London, NW1 2PY

Furniture Index: 06

Easting/Northing: 529232/182431



Existing Advertising
to be removed

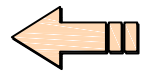


SITE ADDRESS


42-44 Hampstead Road, London, NW1 2PY


Furniture Index: 06

Easting/Northing: 529232/182431

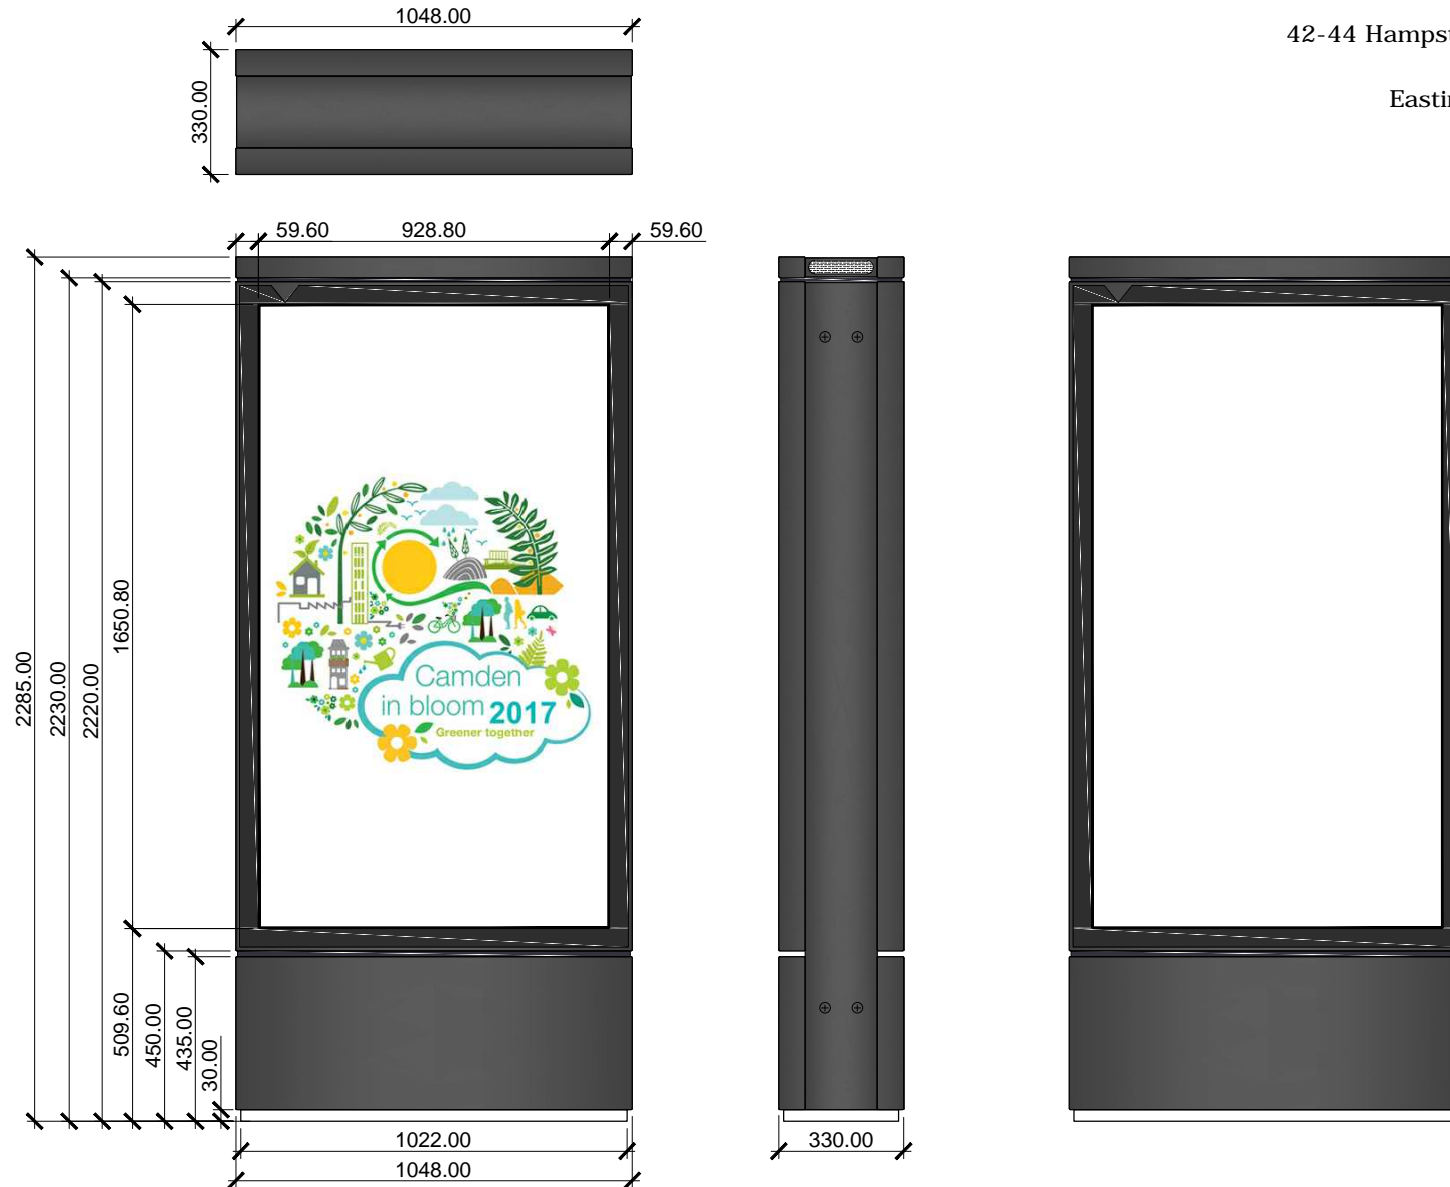

SCALE BAR [1:20 @ A4]

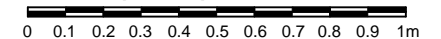

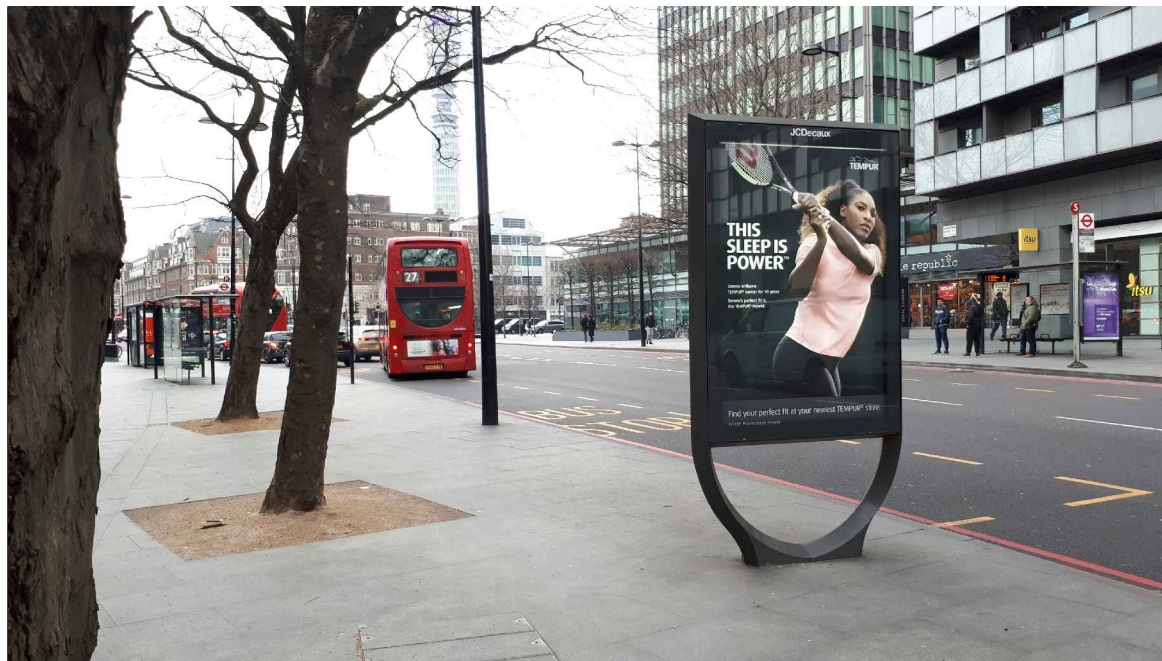

SITE ADDRESS

42-44 Hampstead Road, London, NW1 2PY


Furniture Index: 06

Easting/Northing: 529232/182431

Existing Advertising Measurements:


2.67m height x 1.33m width

Existing Advertising
to be removed

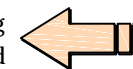

PROPOSED ADVERTISING DISPLAY

The proposed advertising panel will comprise a double sided freestanding digital display unit.

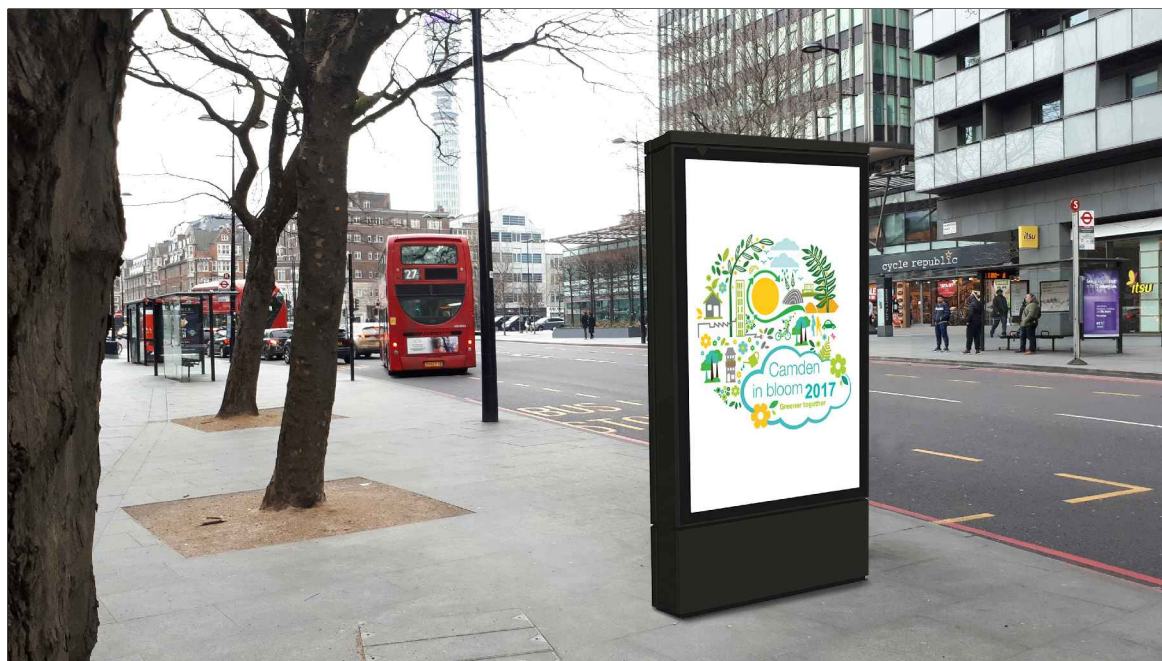

Proposed Advertising Measurements:

2.28m height x 1.04m width x 0.33m deep