


SITE ADDRESS


1-6 Procter Street, London, WC1V 6NZ

Furniture Index: 07

Easting/Northing: 530590/181639

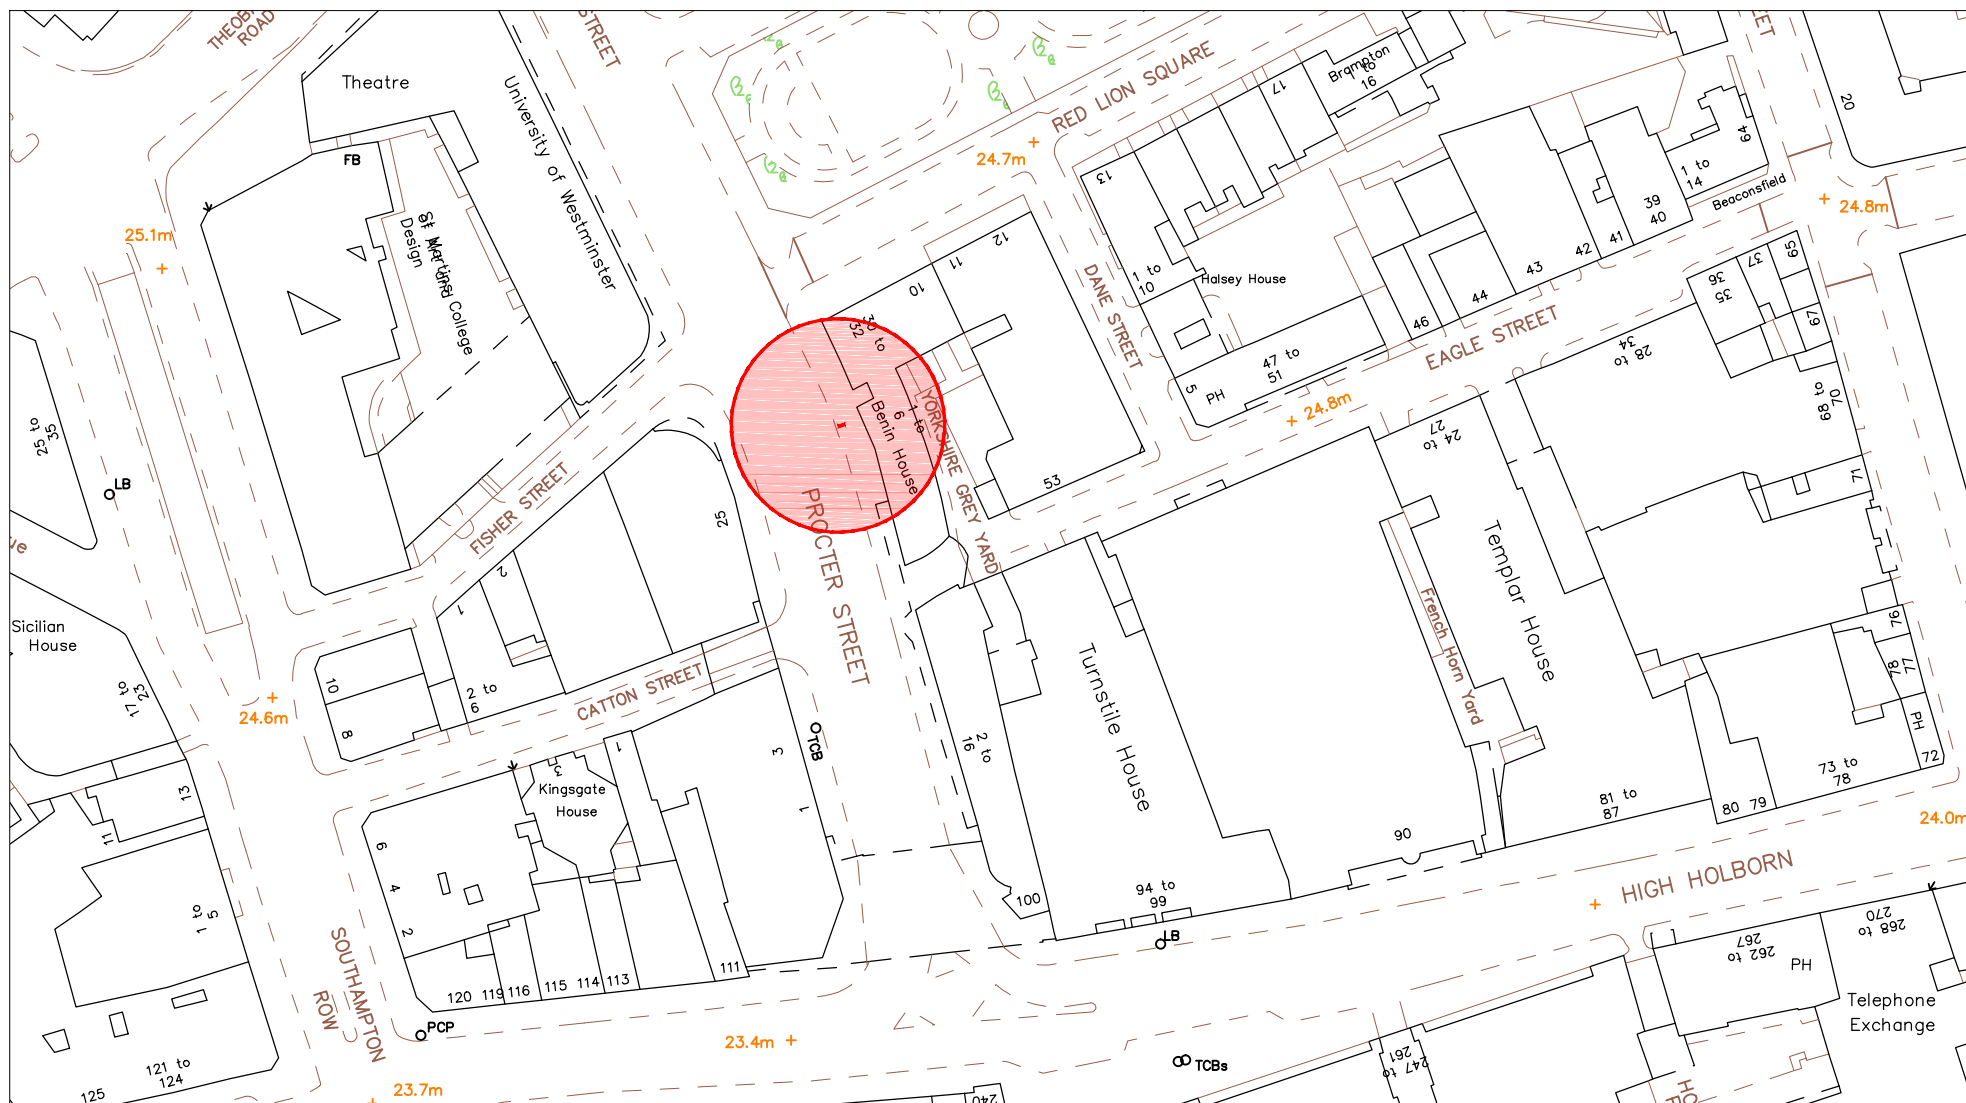

SCALE BAR [1:1250 @ A4]

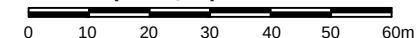

1

LOCATION PLAN


SCALE 1: 1250

SITE ADDRESS


1-6 Procter Street, London, WC1V 6NZ

Furniture Index: 07

Easting/Northing: 530590/181639

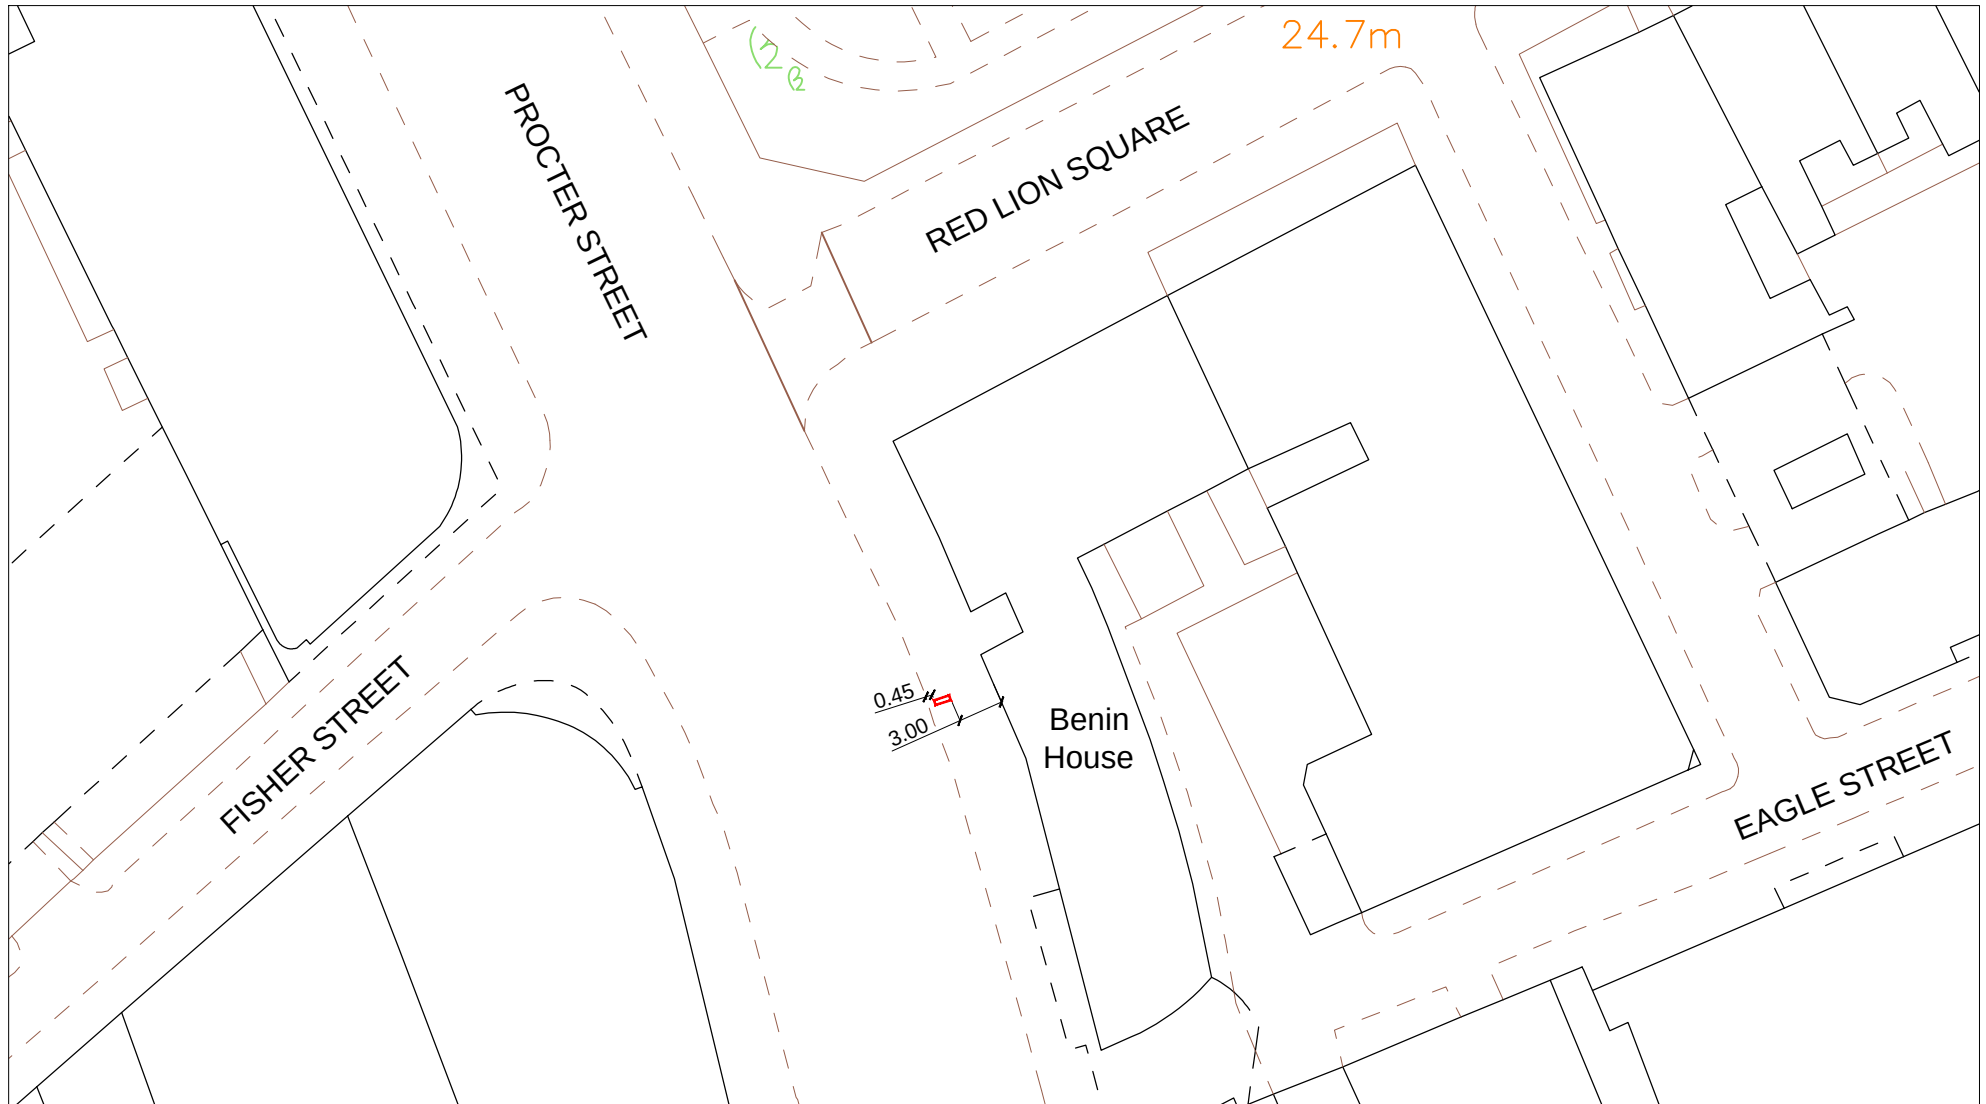

SCALE BAR [1:500 @ A4]

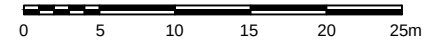


SITE ADDRESS


1-6 Procter Street, London, WC1V 6NZ

Furniture Index: 07

Easting/Northing: 530590/181639

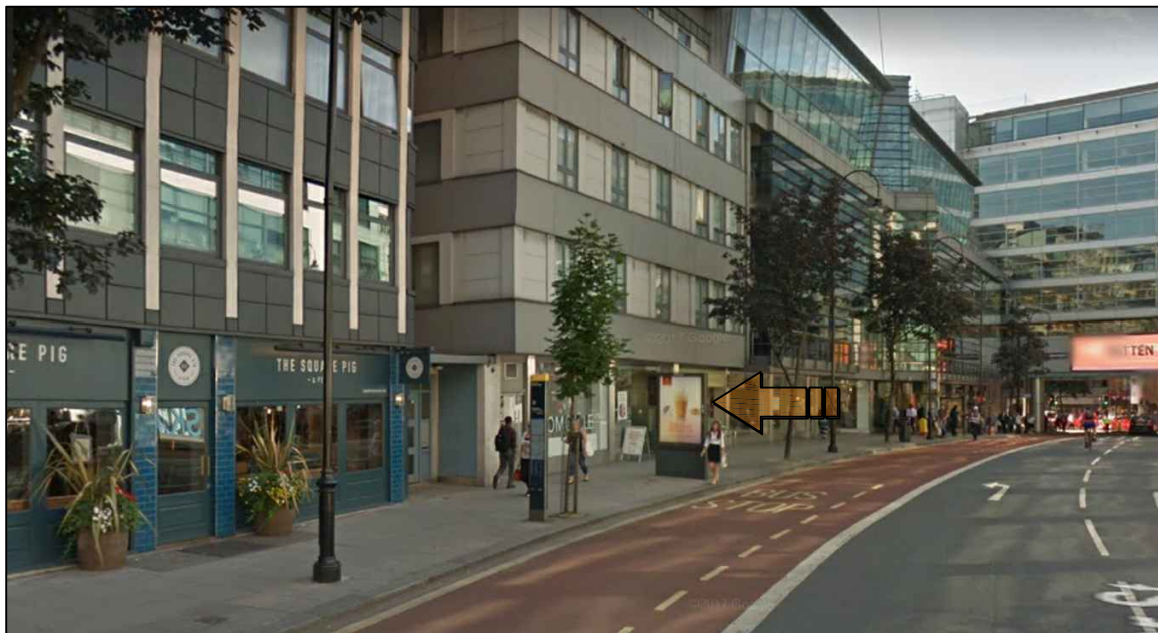

Existing Advertising
to be removed

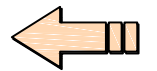

SITE ADDRESS


1-6 Procter Street, London, WC1V 6NZ


Furniture Index: 07

Easting/Northing: 530590/181639



SCALE BAR [1:20 @ A4]

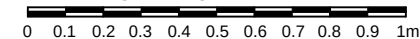

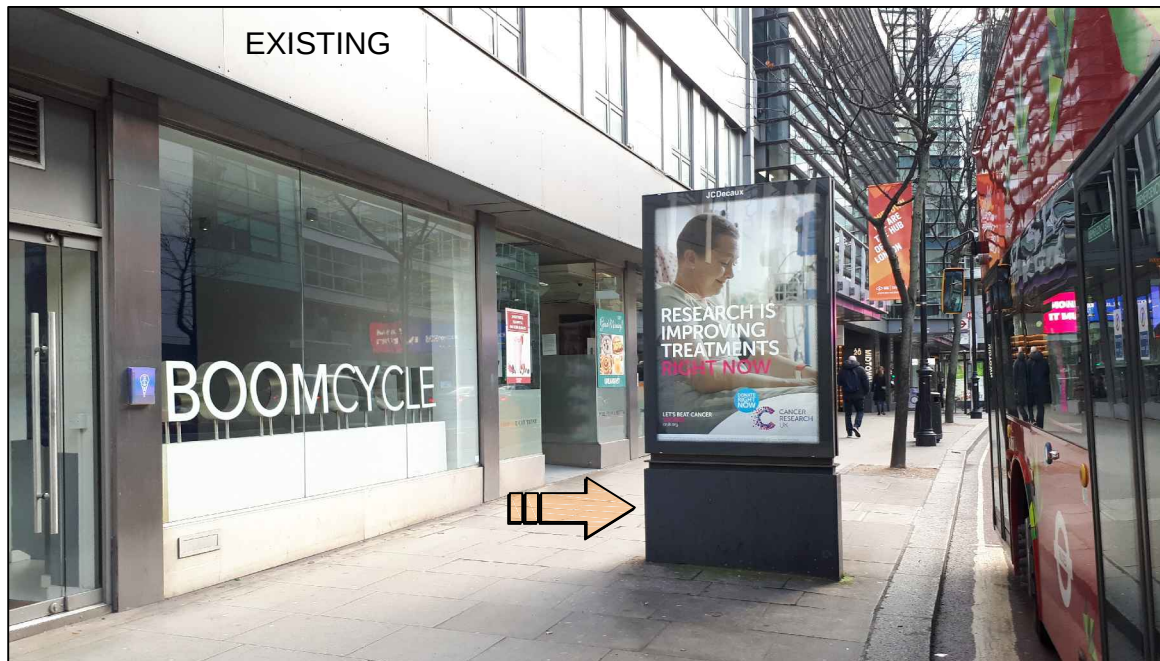

SITE ADDRESS

1-6 Procter Street, London, WC1V 6NZ



Furniture Index: 07

Easting/Northing: 530590/181639

Existing Advertising Measurements:

2.698m height x 1.365m width

Existing Advertising
to be removed

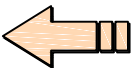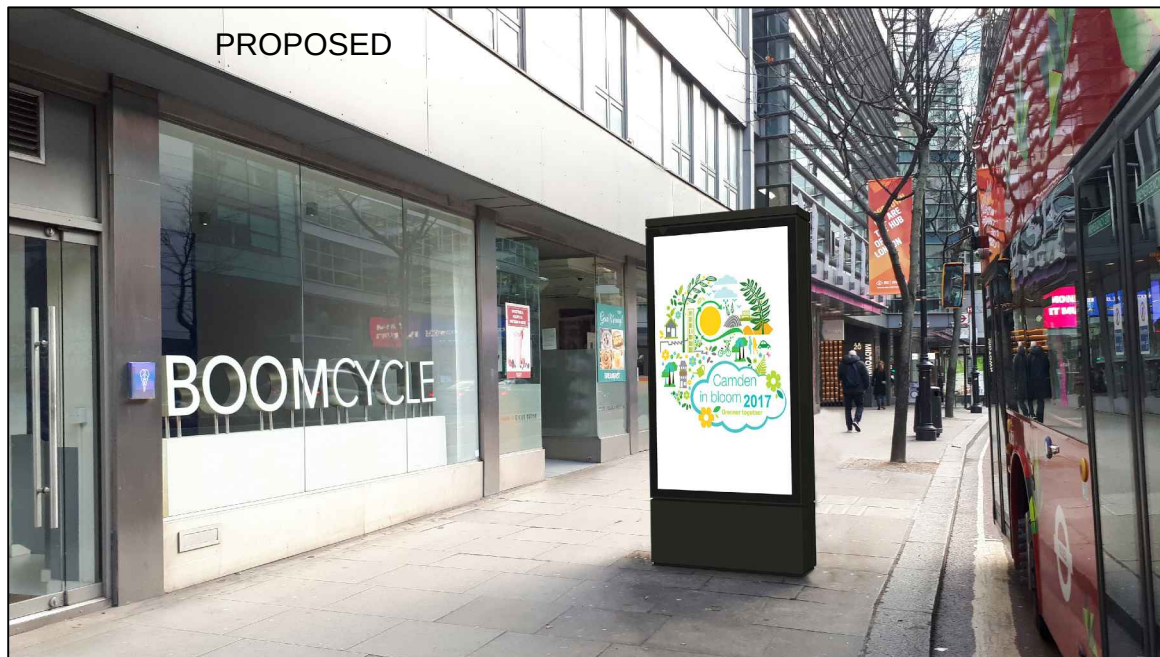PROPOSED ADVERTISING DISPLAY

The proposed advertising panel will comprise a double sided freestanding digital display unit.

Proposed Advertising Measurements:

2.28m height x 1.04m width x 0.33m deep