

4 | 1

5 |




4 | 1

5 |

SECTION 3-3

2 |

3 |

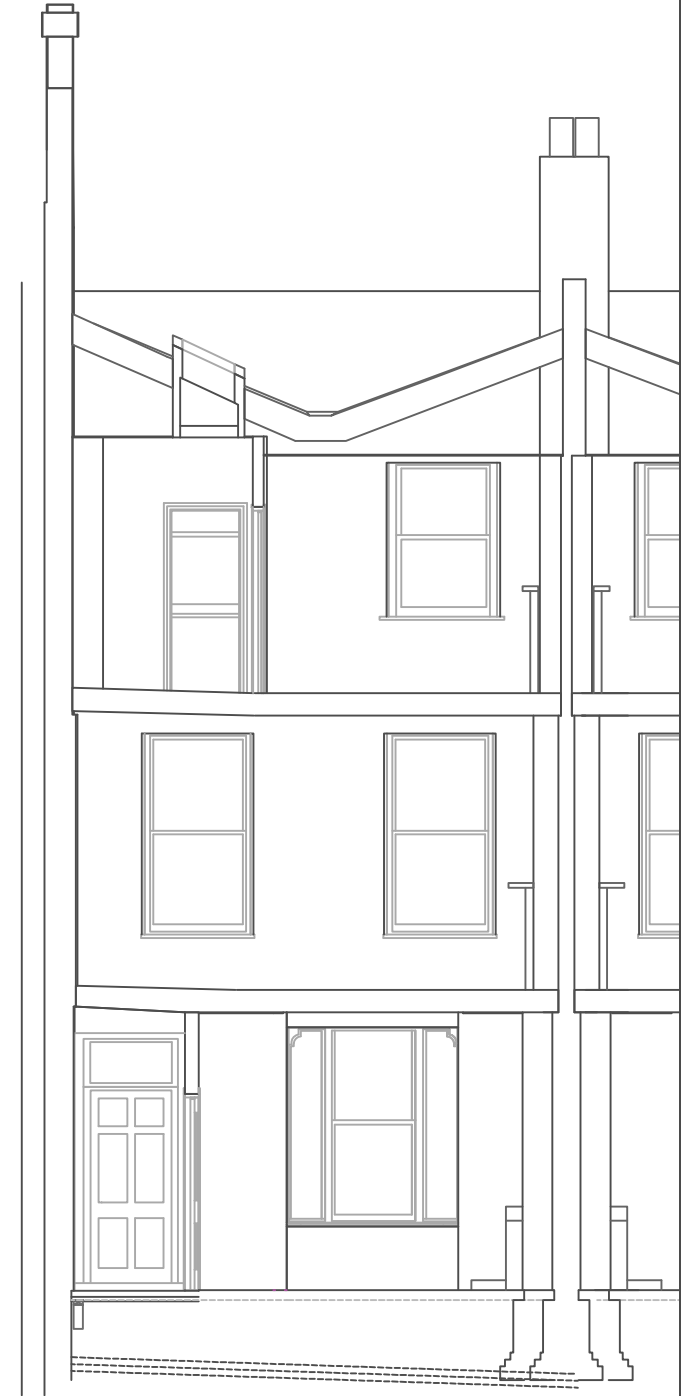

2 |

3 |

SECTION 4-4

PLANNING

NOTES: THIS DRAWING TO BE READ IN CONJUNCTION WITH ALL DRAWINGS AND NOTES THEREON.			
 Andrew Dust Structural Engineers		39-41 North Road Islington London N7 9DP	Telephone: 020 7700 5533 020 7697 9641 Facsimile: 020 7700 1221 E-mail: enquiry@andrewdust.co.uk Web site address: www.andrewdust.co.uk
DRAWN BY: JC AB	CHECKED BY: AD	DATE: 30 JAN 2018	SCALE: 1:40
CLIENT: SOPHIE BENEDICT AND DAN BENEDICT		DRAWING: SECTIONS 3-3 AND 4-4	
PROJECT: 24 CHURCHILL ROAD LONDON NW5 1AN		EXISTING REF: CHUR24.E. NO: 05 REV:	