


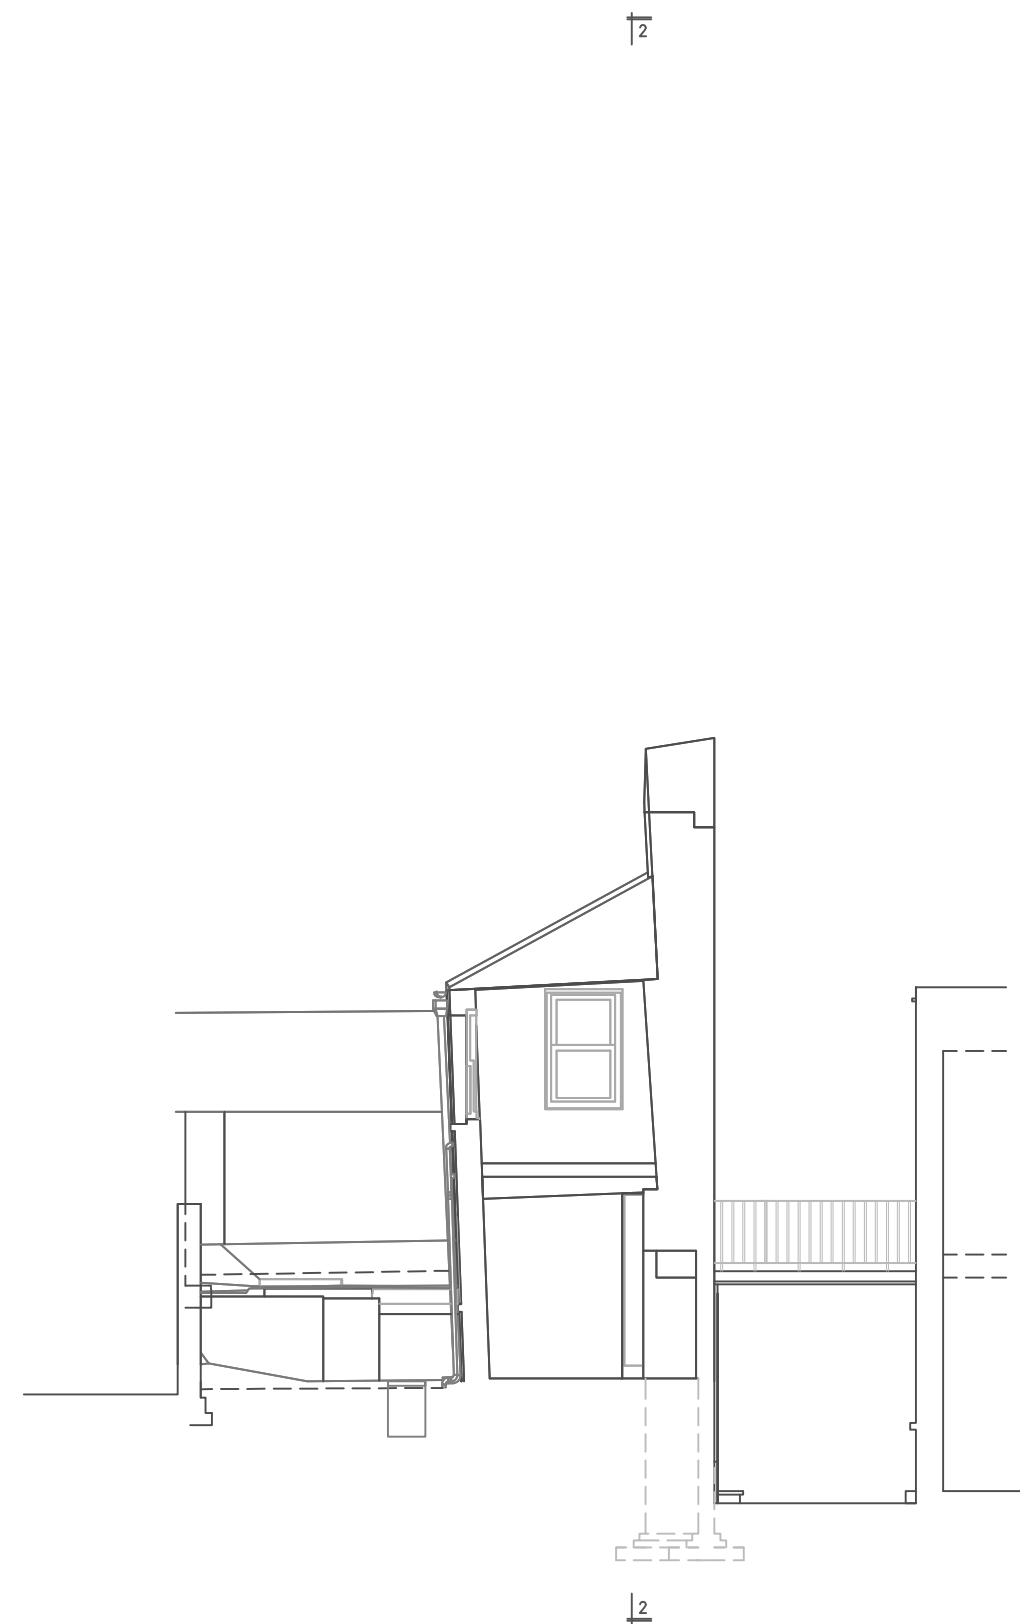

SECTION 5-5



SECTION 6-6

PLANNING

NOTES. THIS DRAWING TO BE READ IN CONJUNCTION WITH ALL DRAWINGS AND NOTES THEREON.			
 Andrew Dust Structural Engineers 39-41 North Road Islington London N7 9DP Telephone: 020 7700 5533 020 7697 9641 Facsimile: 020 7700 1221 E-mail: enquiry@andrewdust.co.uk Web site address: www.andrewdust.co.uk			
DRAWN BY: JC AB	CHECKED BY: AD	DATE: 30 JAN 2018	SCALE: 1:40
CLIENT: SOPHIE BENEDICT AND DAN BENEDICT		DRAWING: SECTIONS 5-5 AND 6-6	
PROJECT: 24 CHURCHILL ROAD LONDON NW5 1AN		EXISTING	
REF: CHUR24.E.	NO: 06	REV:	