


GROUND FLOOR LEVEL - PROPOSED



NOTE:

ALL FLOORS ABOVE BASEMENT REMAIN AS EXISTING.

NOTE:
DO NOT SCALE OFF THIS DRAWING
CONTRACTOR TO VERIFY ALL DIMENSIONS ON SITE
CROSS REFER TO ALL RELEVANT SPECIFICATIONS, SCHEDULES,
DETAILS AND CONSULTANTS DRAWINGS
THIS DRAWING IS BASED ON SURVEY INFORMATION BY OTHERS

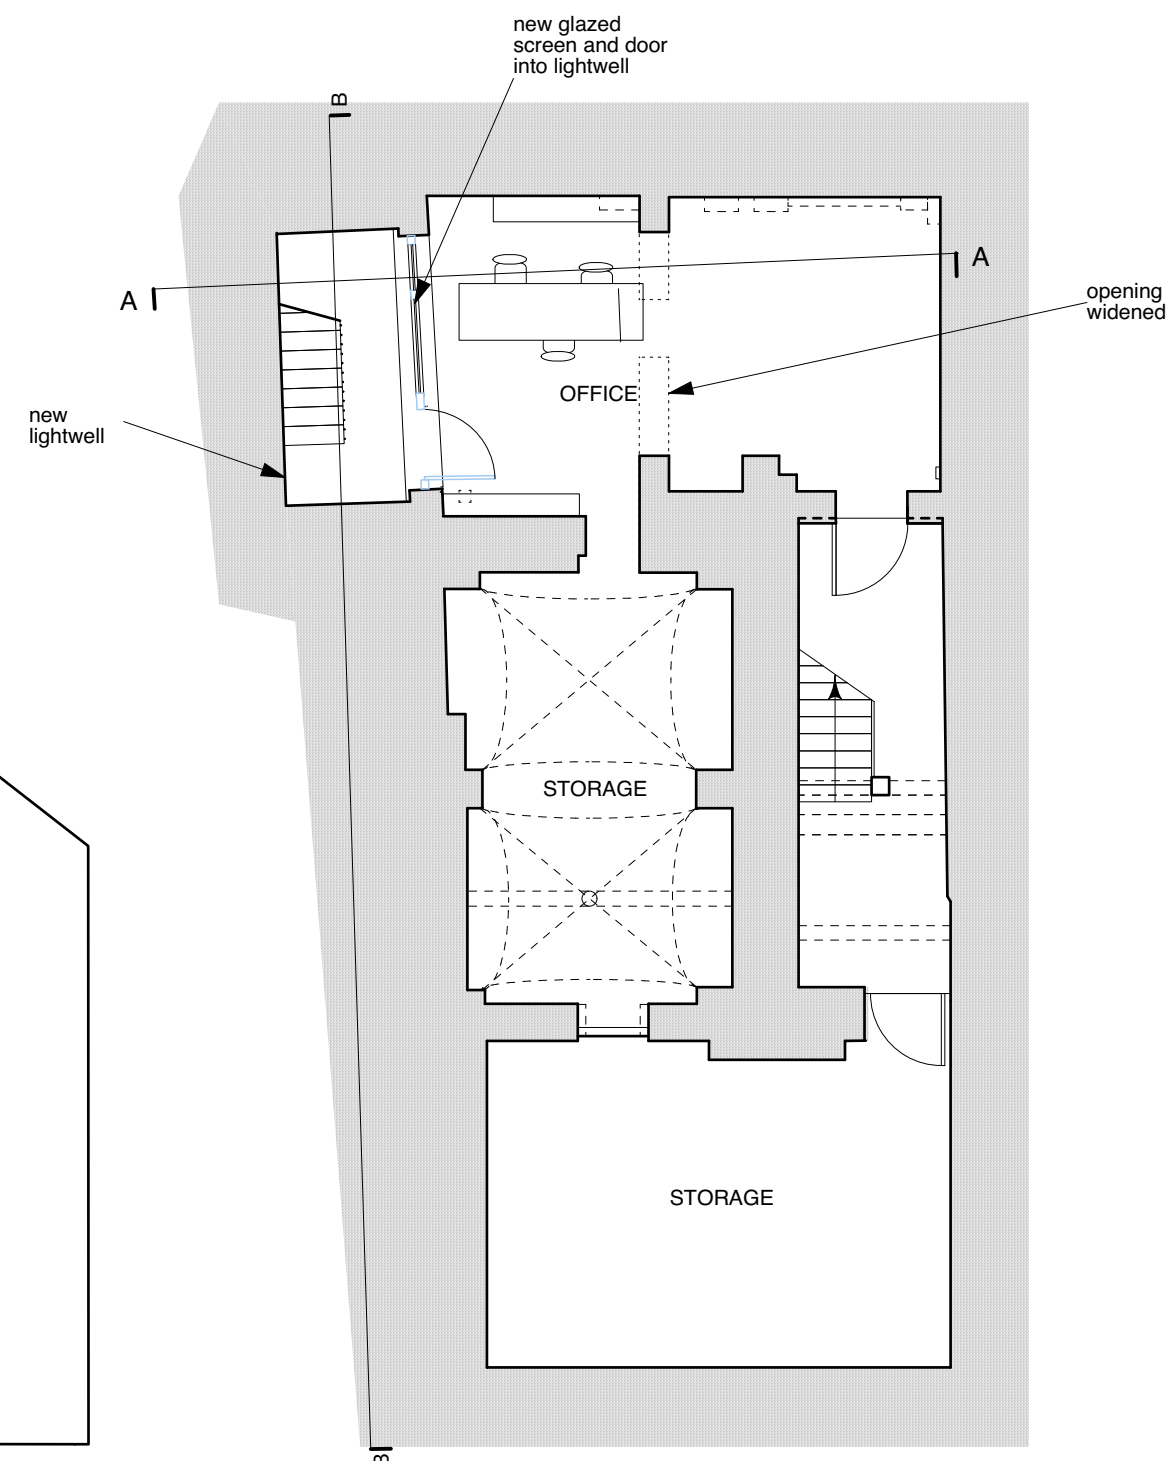

BASEMENT LEVEL - PROPOSED

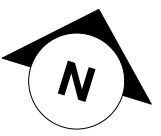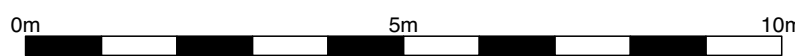

REVISIONS				DRAWING TITLE	
A	Steps/gate arrangement altered.	MS	12-04-17	26 HARRISON STREET NEW LIGHTWELL PROPOSAL	
B	L/well pulled back from corner.	MS	30-10-17		
				PROPOSED GROUND FLOOR AND BASEMENT LEVELS	
				Scale 1:100 @ A3	No. 1124_P06B
No.	Description	By	Date	Drawn YI	Checked BK Date 14/11/11

