




1 EAST GABLE 1 ELEVATION

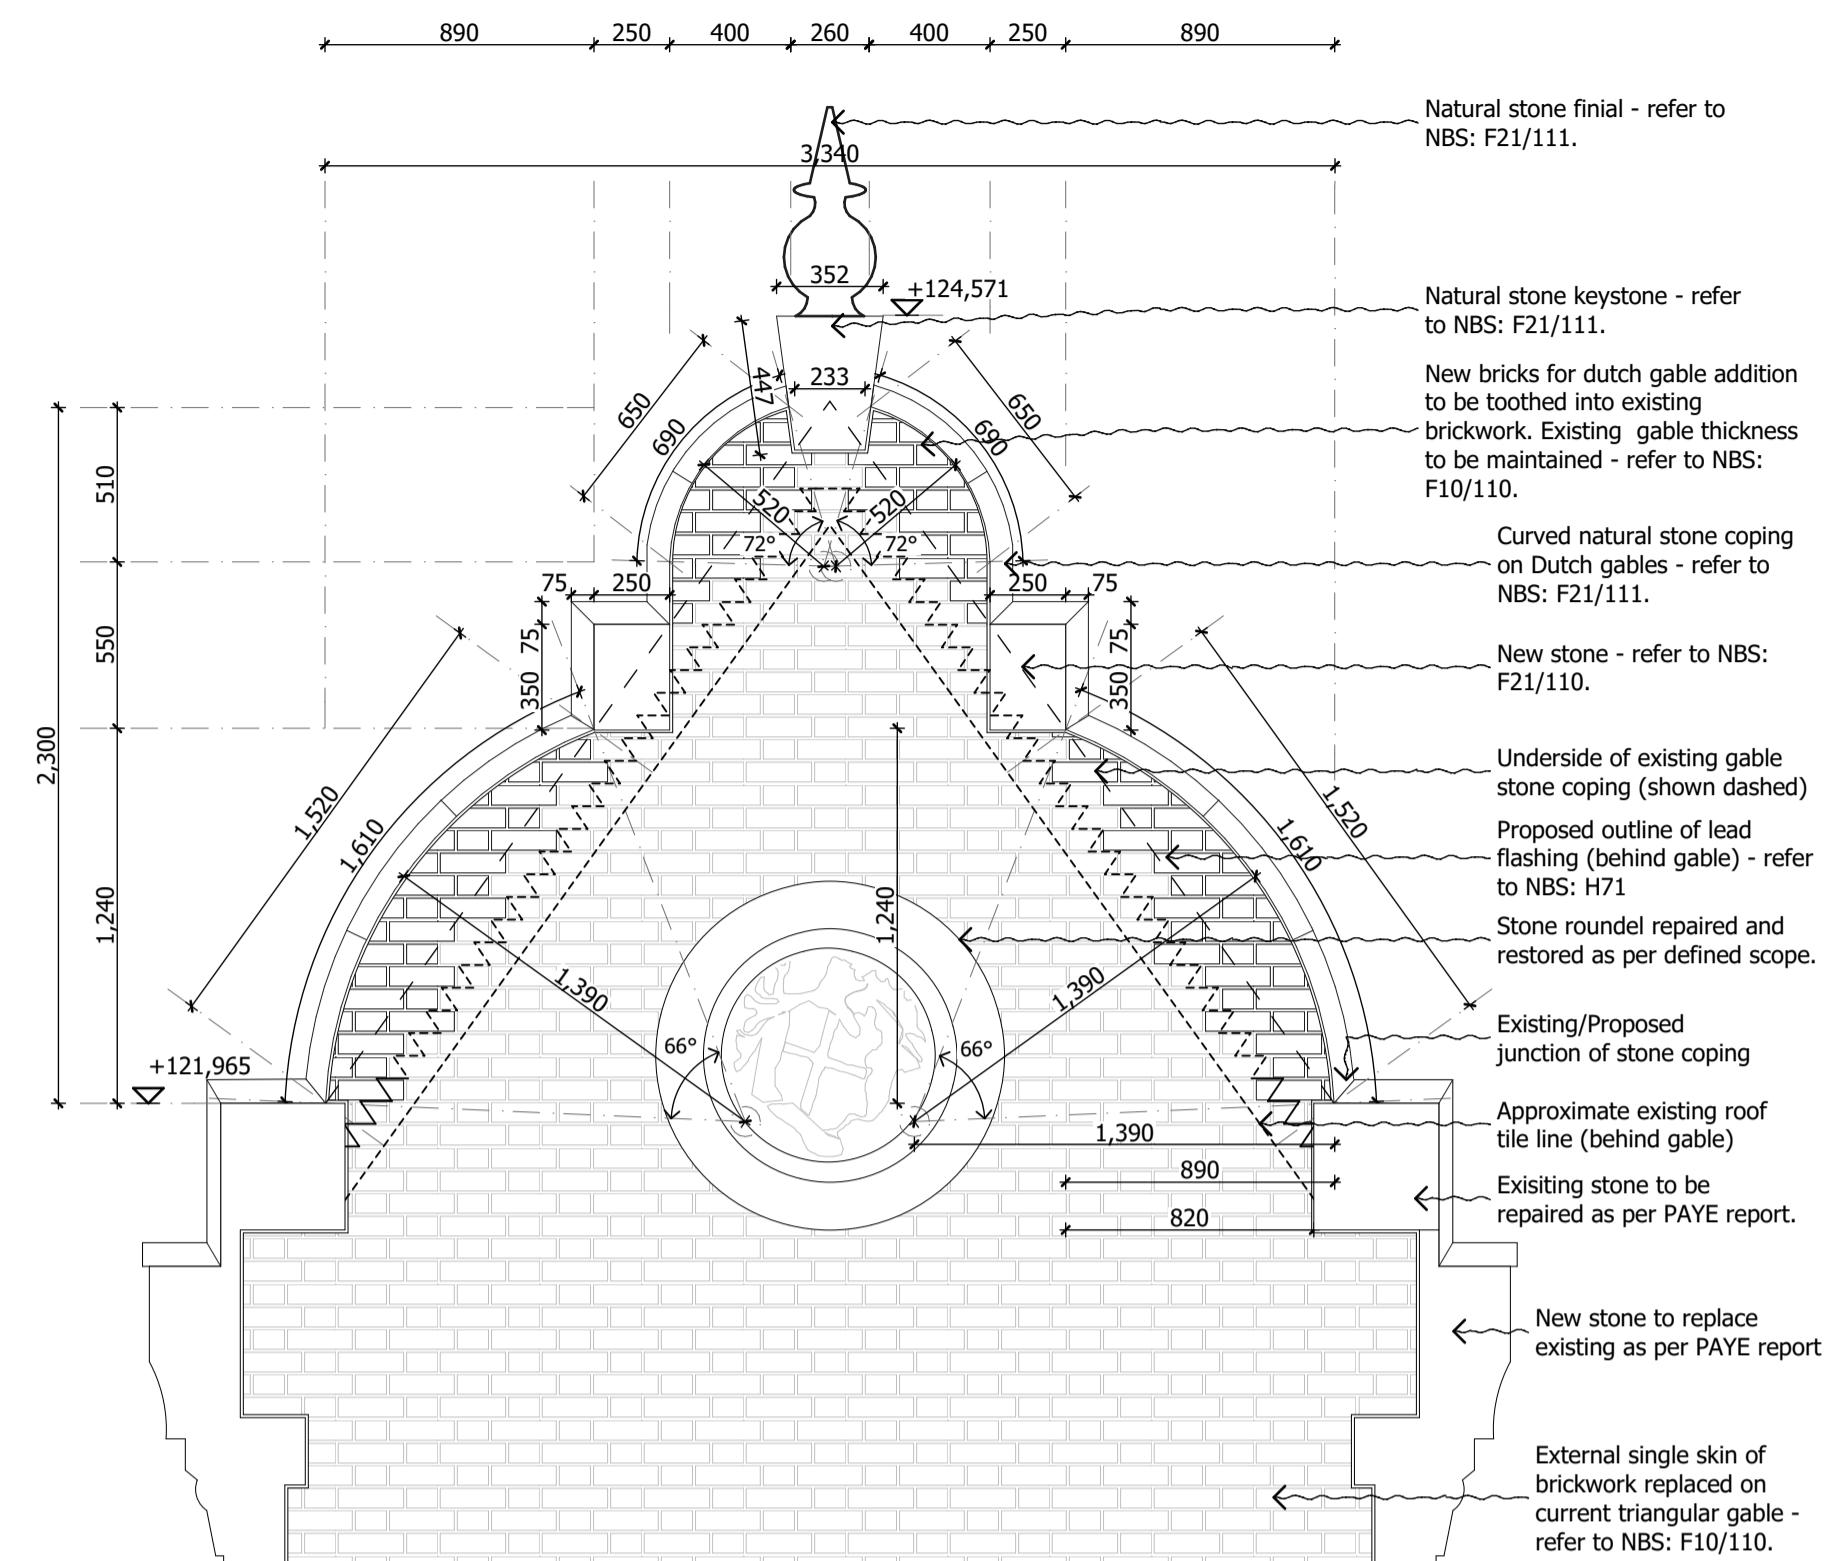

2 EAST GABLE 2 ELEVATION

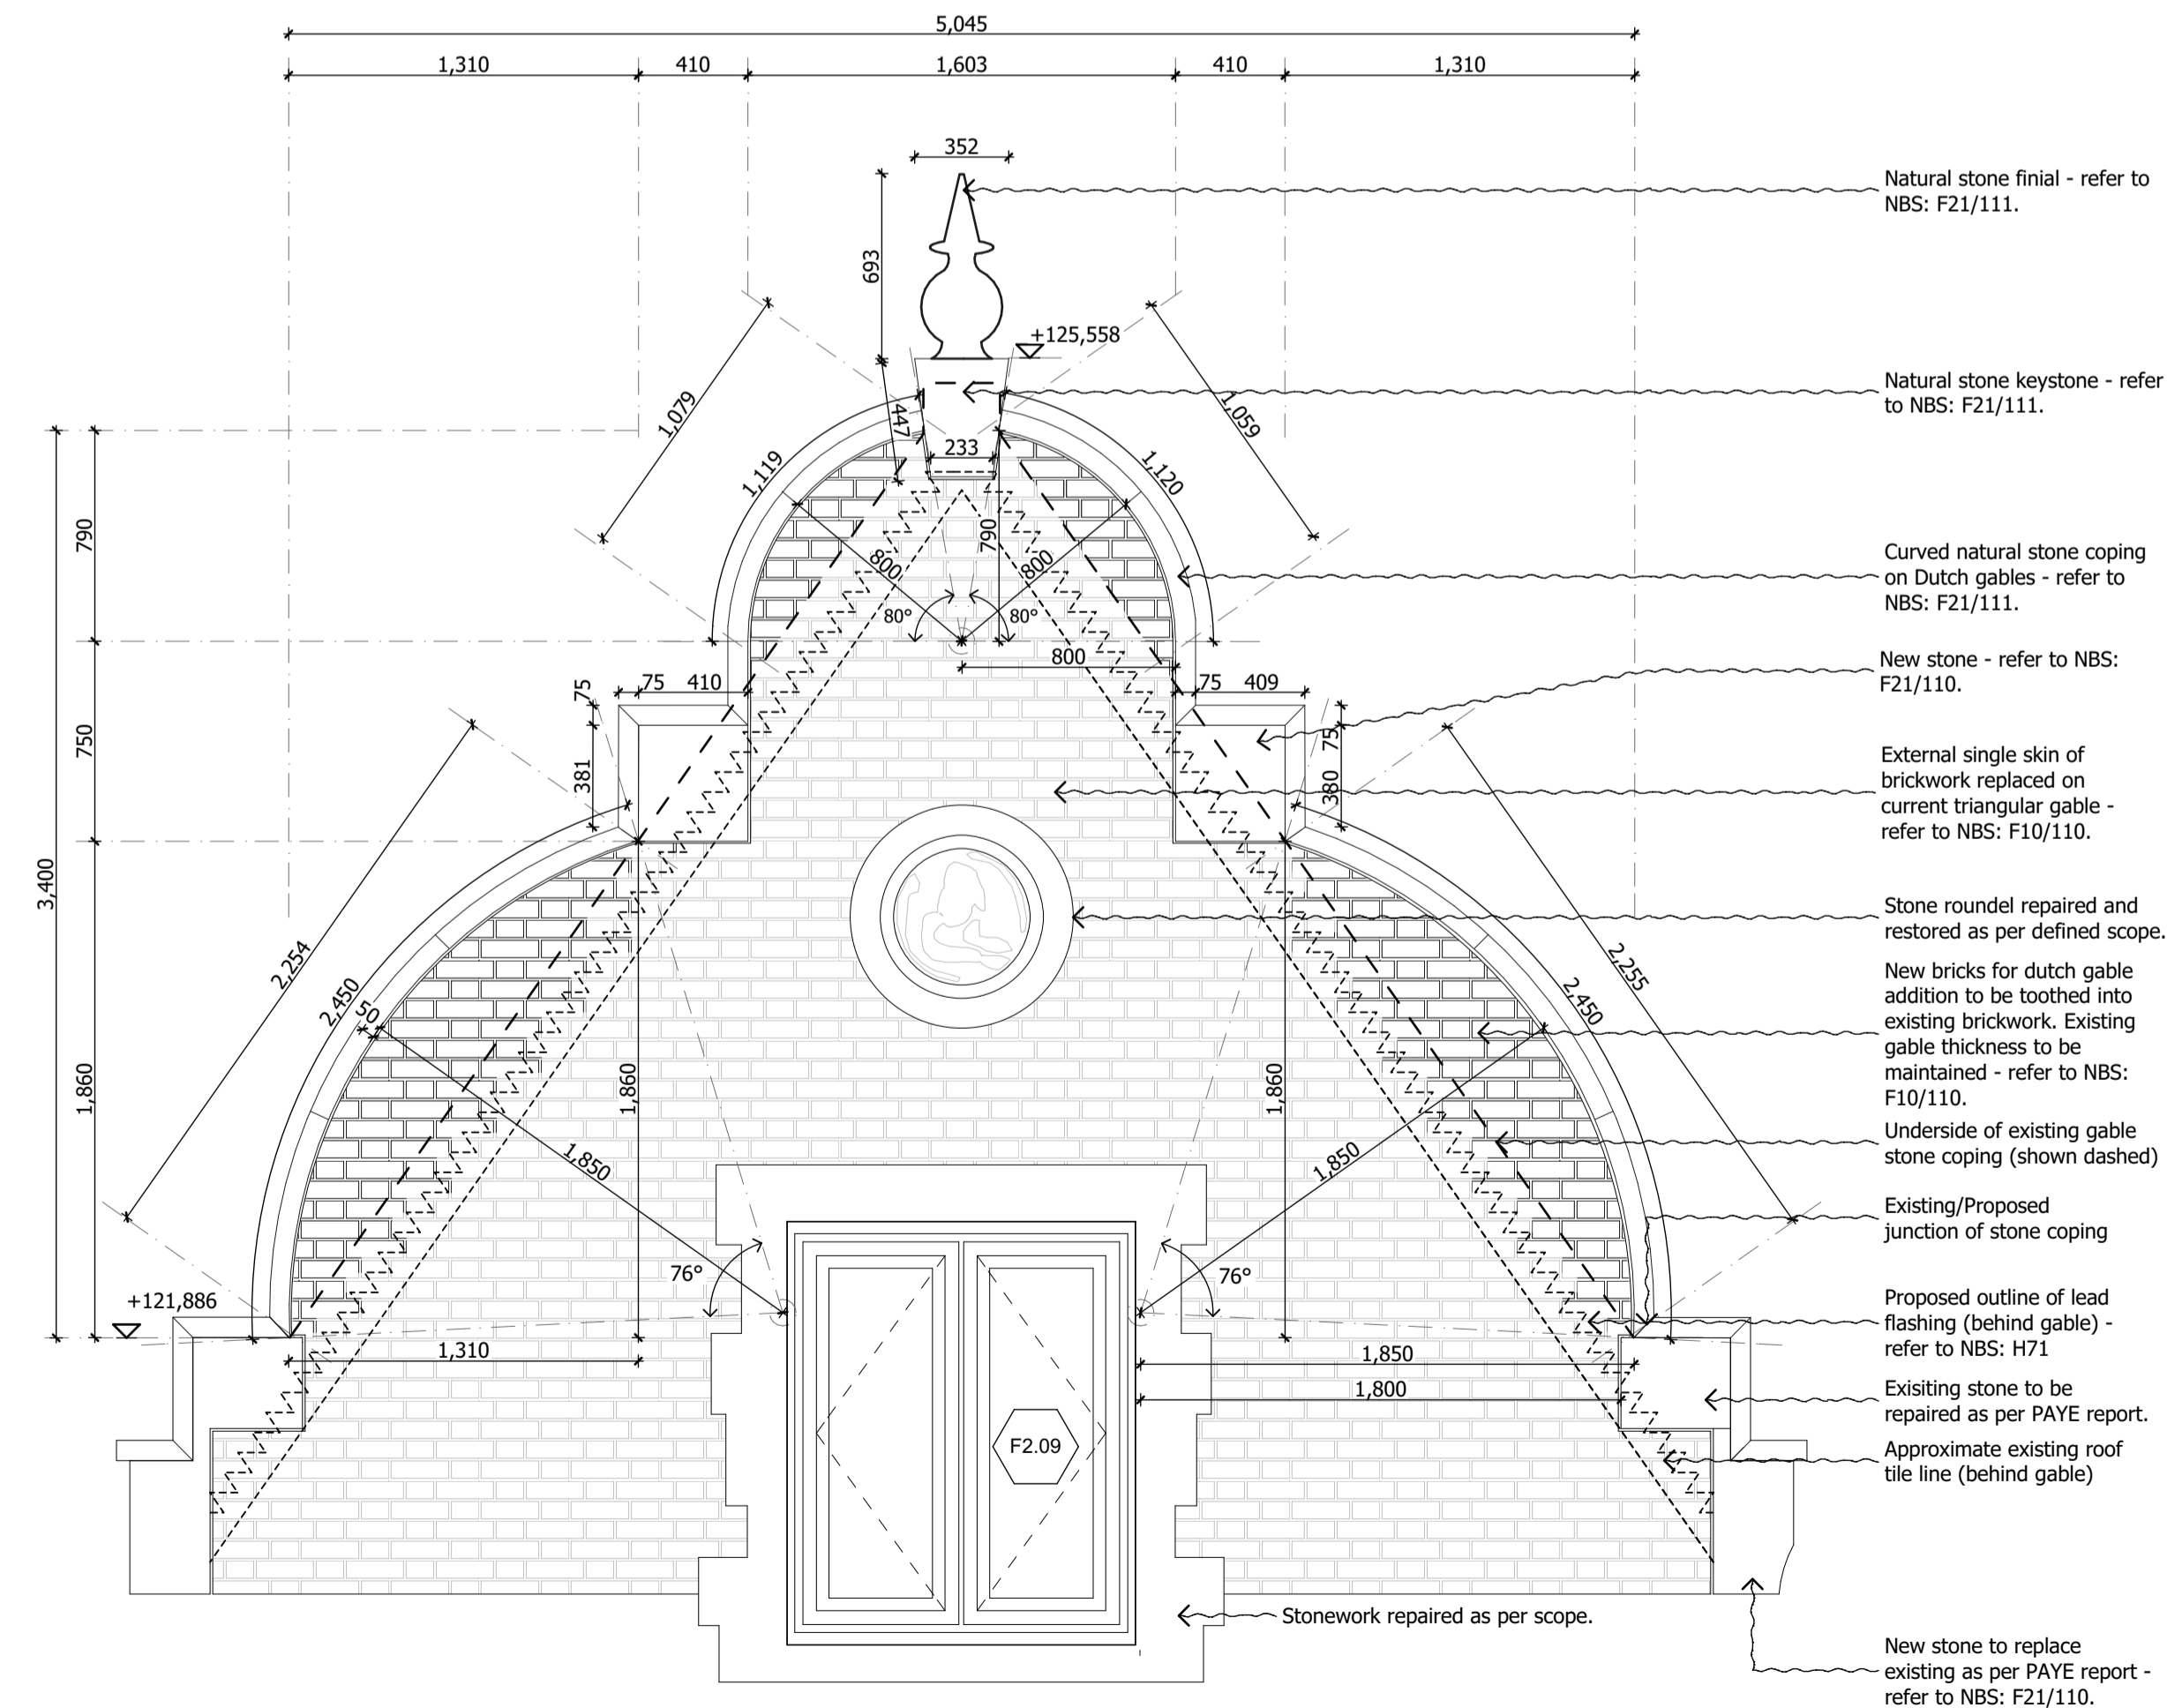

3 EAST GABLE 3 ELEVATION

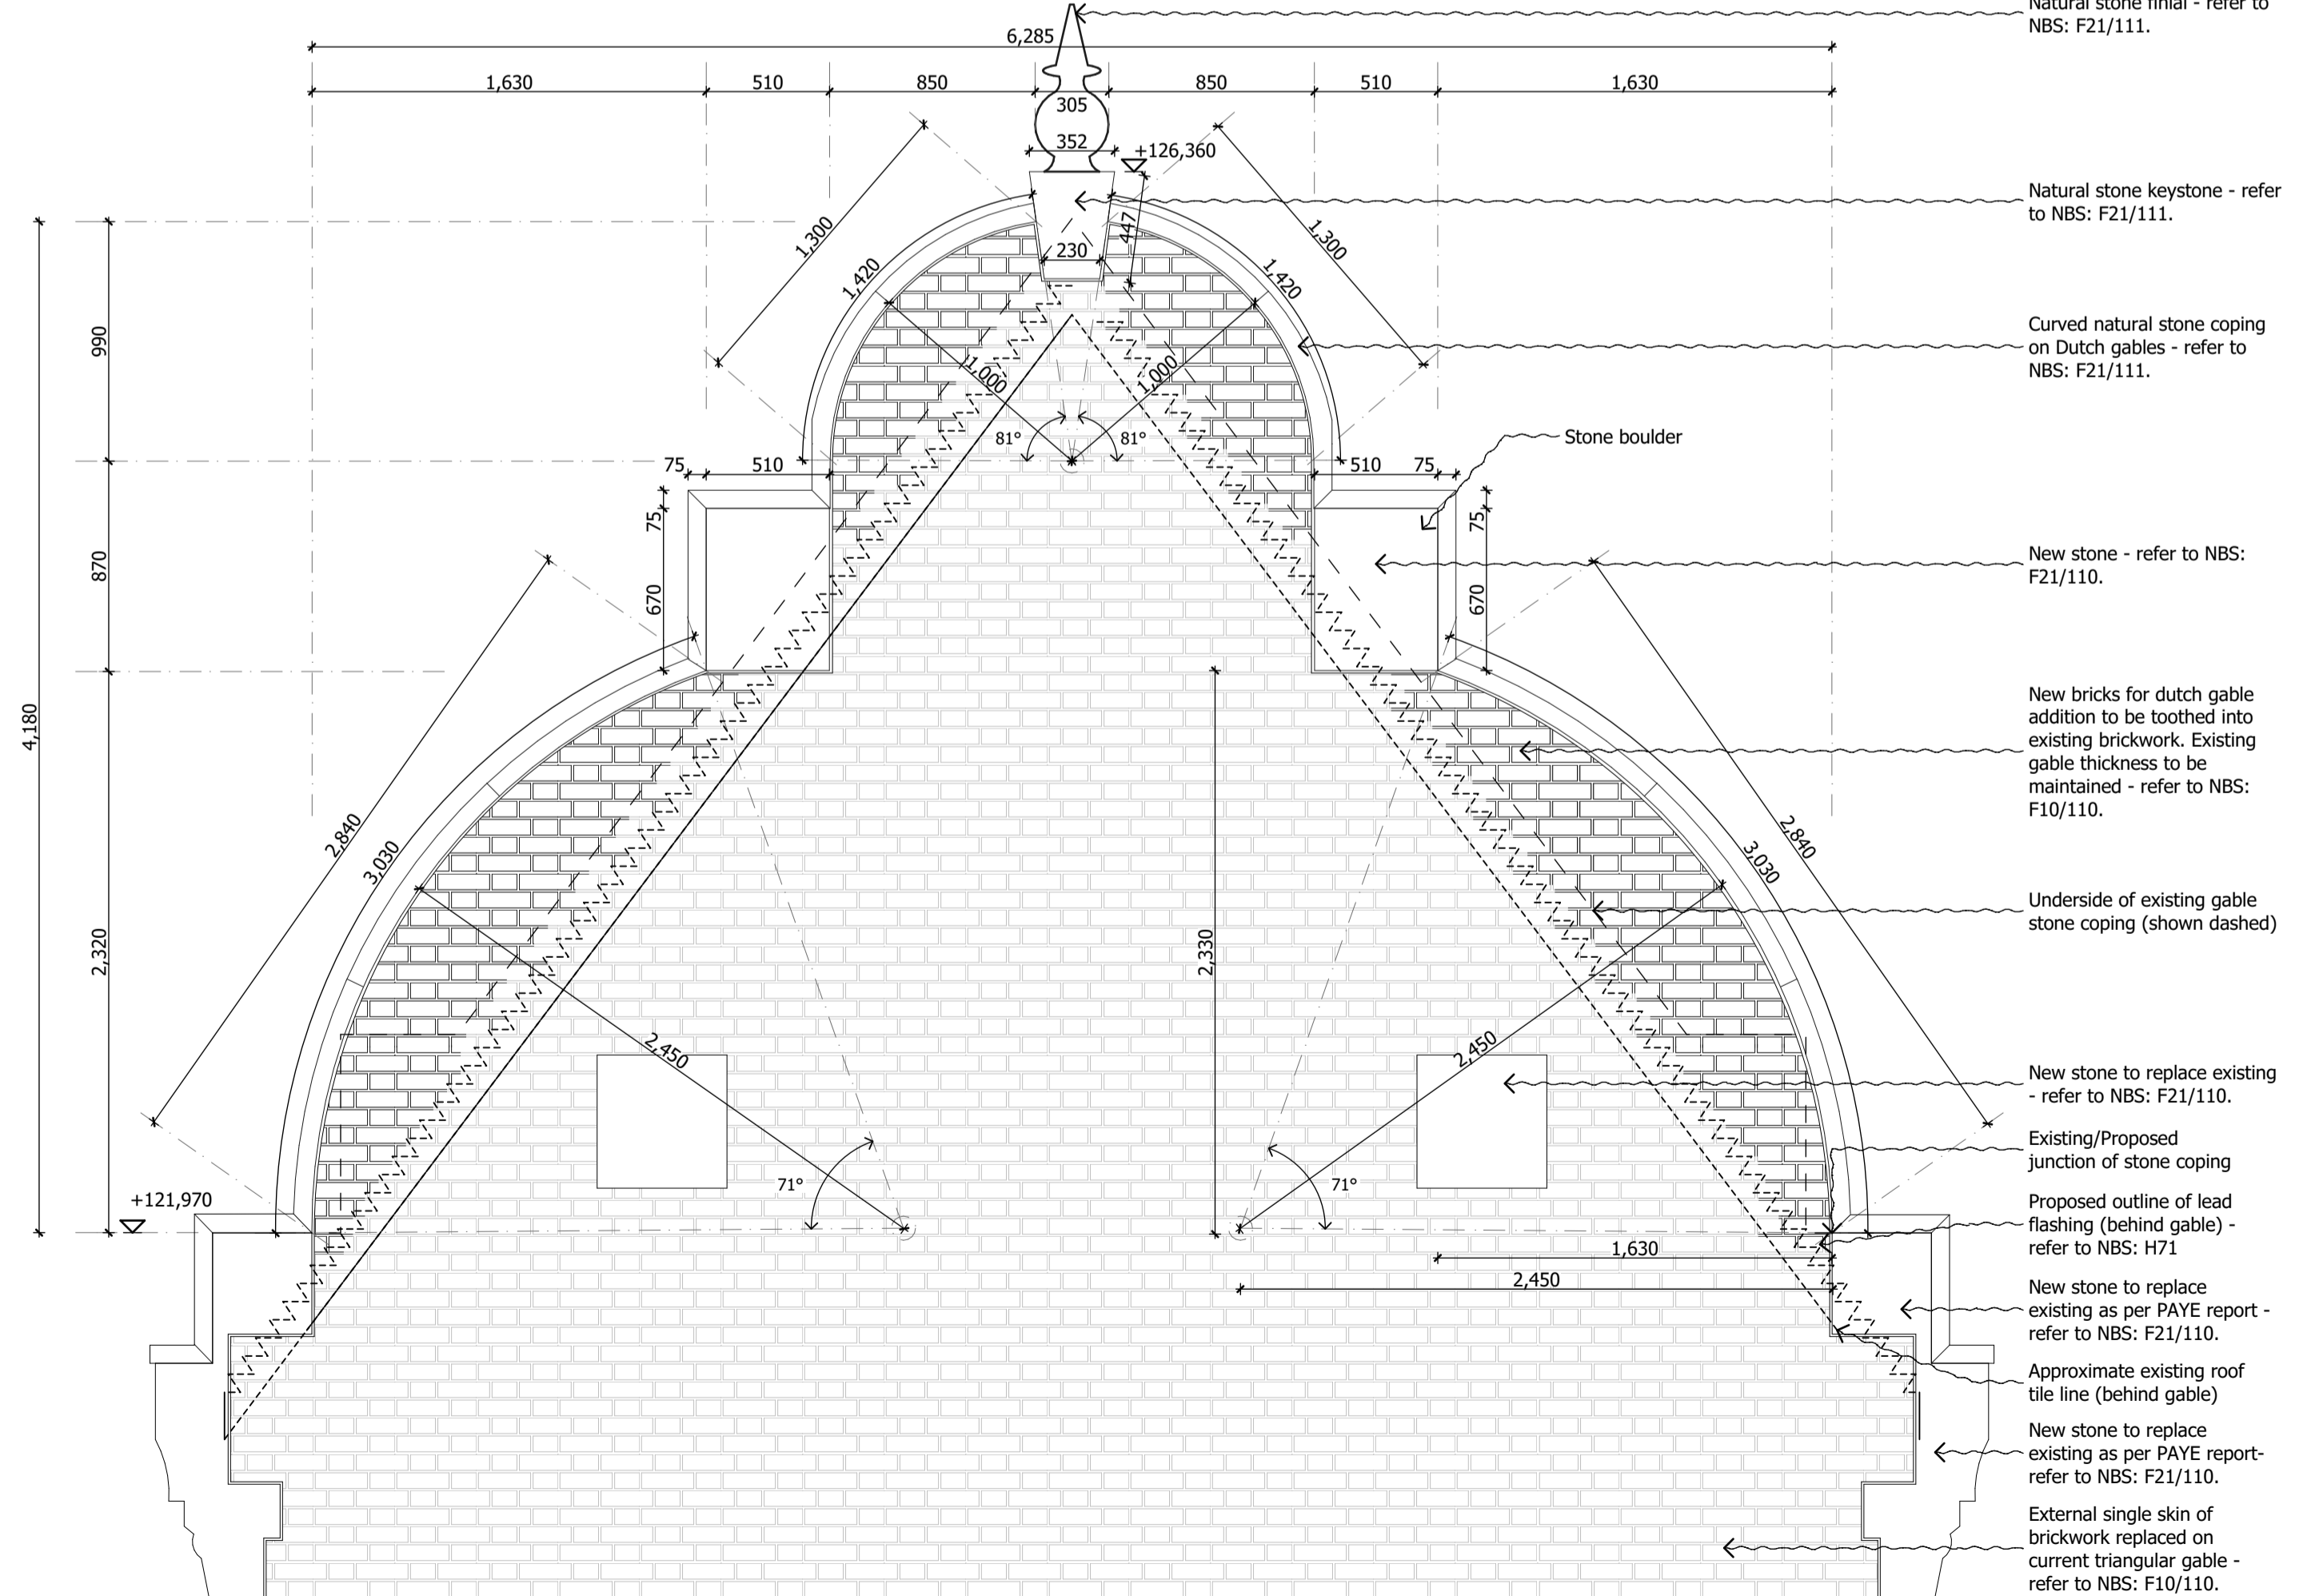

4 SOUTH GABLE ELEVATION

DO NOT SCALE FROM THIS DRAWING

Figured dimensions only are to be taken from this drawing. All dimensions are to be checked on site before any work is put in hand. If in doubt, ask.

All SHH drawings to be read in conjunction with relevant SHH Finishes, Sanitaryware, Lighting & Ironmongery schedules. Any discrepancies to be highlighted to SHH prior to procurement and in good time.

Copyright © Spence Harris Hogan Limited 2015
Registered in England & Wales. Registered No. 261 0615
SHH is the trading name of Spence Harris Hogan Limited

Dimensions and radiuses on the proposed dutch gables are for design intent guidance. Contractor to survey existing gables and re-confirm the proposed is achievable. Contractor to prepare.

Legends & Notes:

PL01	19.01.18	Planning Condition Approval	CK
Rev	Date	Descriptor	Athr.

SHH ARCHITECTS | INTERIORS DESIGNERS
RIBA MEMBER
Chartered Practice

1 Vencourt Place, Ravenscourt Park
HammerSmith, London W6 9NU
Phone +44 (0) 20 8600 4171 Email info@shh.co.uk
shh.co.uk

Athlone House
Hampstead Lane
London
Client:
Private Client

Drawing Title:
400 Construction Details
Existing House Gable Wall Details

(Project number)DWG number_Revision:	Checked:
(817)AH-422.1_PL01	SM