

**DO NOT SCALE FROM THIS DRAWING**

Figured dimensions only are to be taken from this drawing. All dimensions are to be checked on site before any work is put in hand. If in doubt, ask.

All SHH drawings to be read in conjunction with relevant SHH Finishes, Sanitaryware, Lighting & Ironmongery schedules.


Any discrepancies to be highlighted to SHH prior to procurement and in good time.

Copyright © Spence Harris Hogan Limited 2015  
Registered in England & Wales. Registered No. 261 0615  
SHH is the trading name of Spence Harris Hogan Limited

Legends & Notes:  
**NOTE: DETAIL OF CUPOLA TO BE CONFIRMED SUBJECT TO PLANNING**

**1** SCALE 1:25 @ A1; 1:50 @ A3  
**ELEVATION OF CUPOLA**

**2** SCALE 1:25 @ A1; 1:50 @ A3  
**SECTION OF CUPOLA**

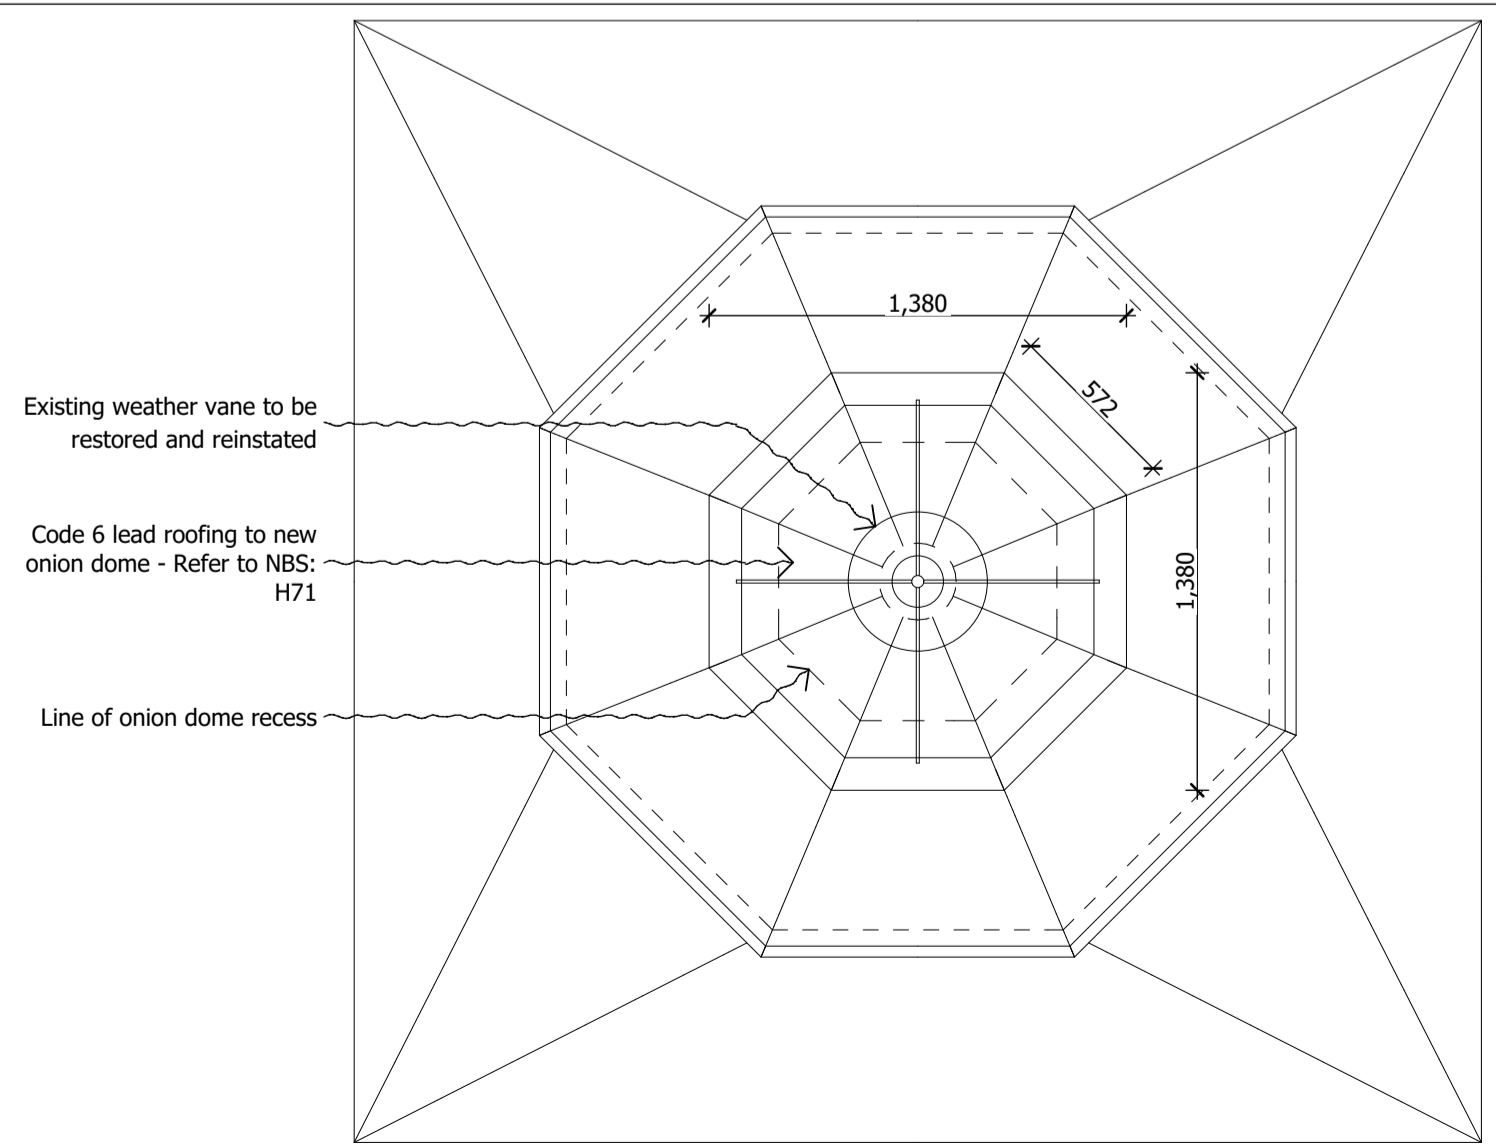

**4** SCALE 1:25 @ A1; 1:50 @ A3  
**CUPOLA PLAN**

**5** SCALE 1:25 @ A1; 1:50 @ A3  
**ISOMETRIC VIEW OF CUPOLA**

PLD:	19.01.18	Planning Condition Approval	CK
Rev	Date	Descriptor	Athr.

**SHH**  
SHHARCHITECTS|INTERIORDESIGNERS

RIBA MEMBER

Chartered Practices

1 Vencourt Place, Ravenscourt Park  
HammerSmith, London W6 9NU  
Phone: +44 (0) 20 8600 4171 Email info@shh.co.uk  
shh.co.uk

Project:  
**Athlone House**  
Hampstead Lane  
London  
Client:  
Private Client  
Drawing Title:  
400 Construction Details  
**Existing House New Cupola Details**

(Project number)DWG number\_Revision: Checked:  
**(817)AH-450\_PL01** SM