




2 ROOF DETAIL THROUGH SLIDING DOORS/OPENING - SECTION A

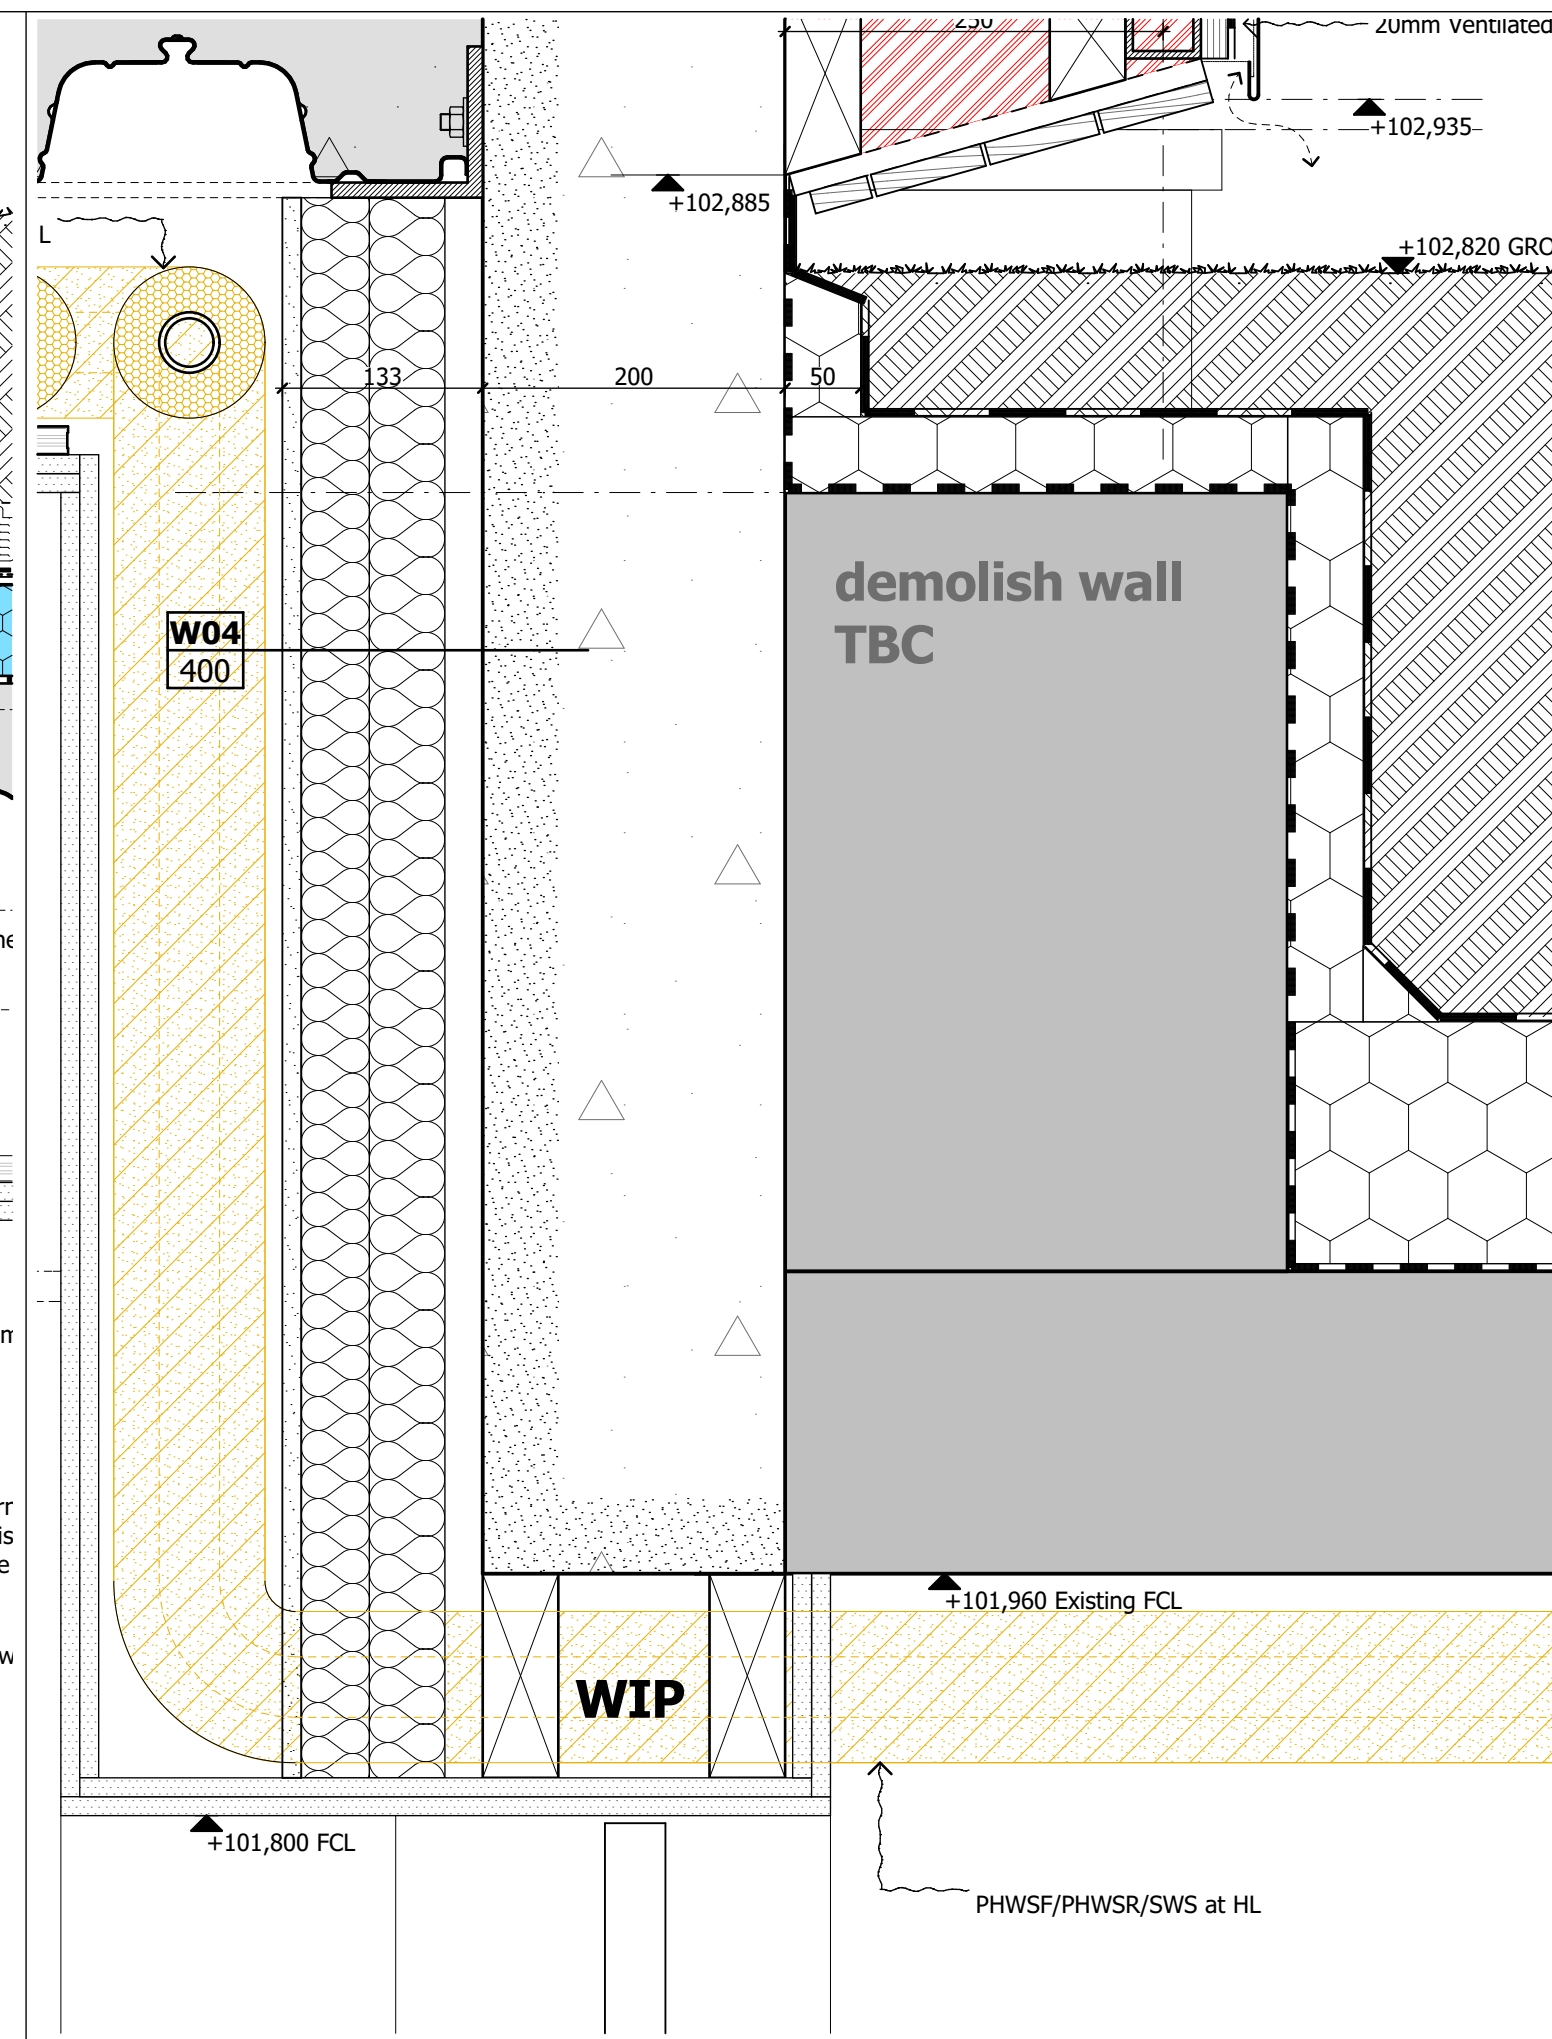


4 ROOF & DOOR DETAIL AT PLANT ROOM - SECTION A

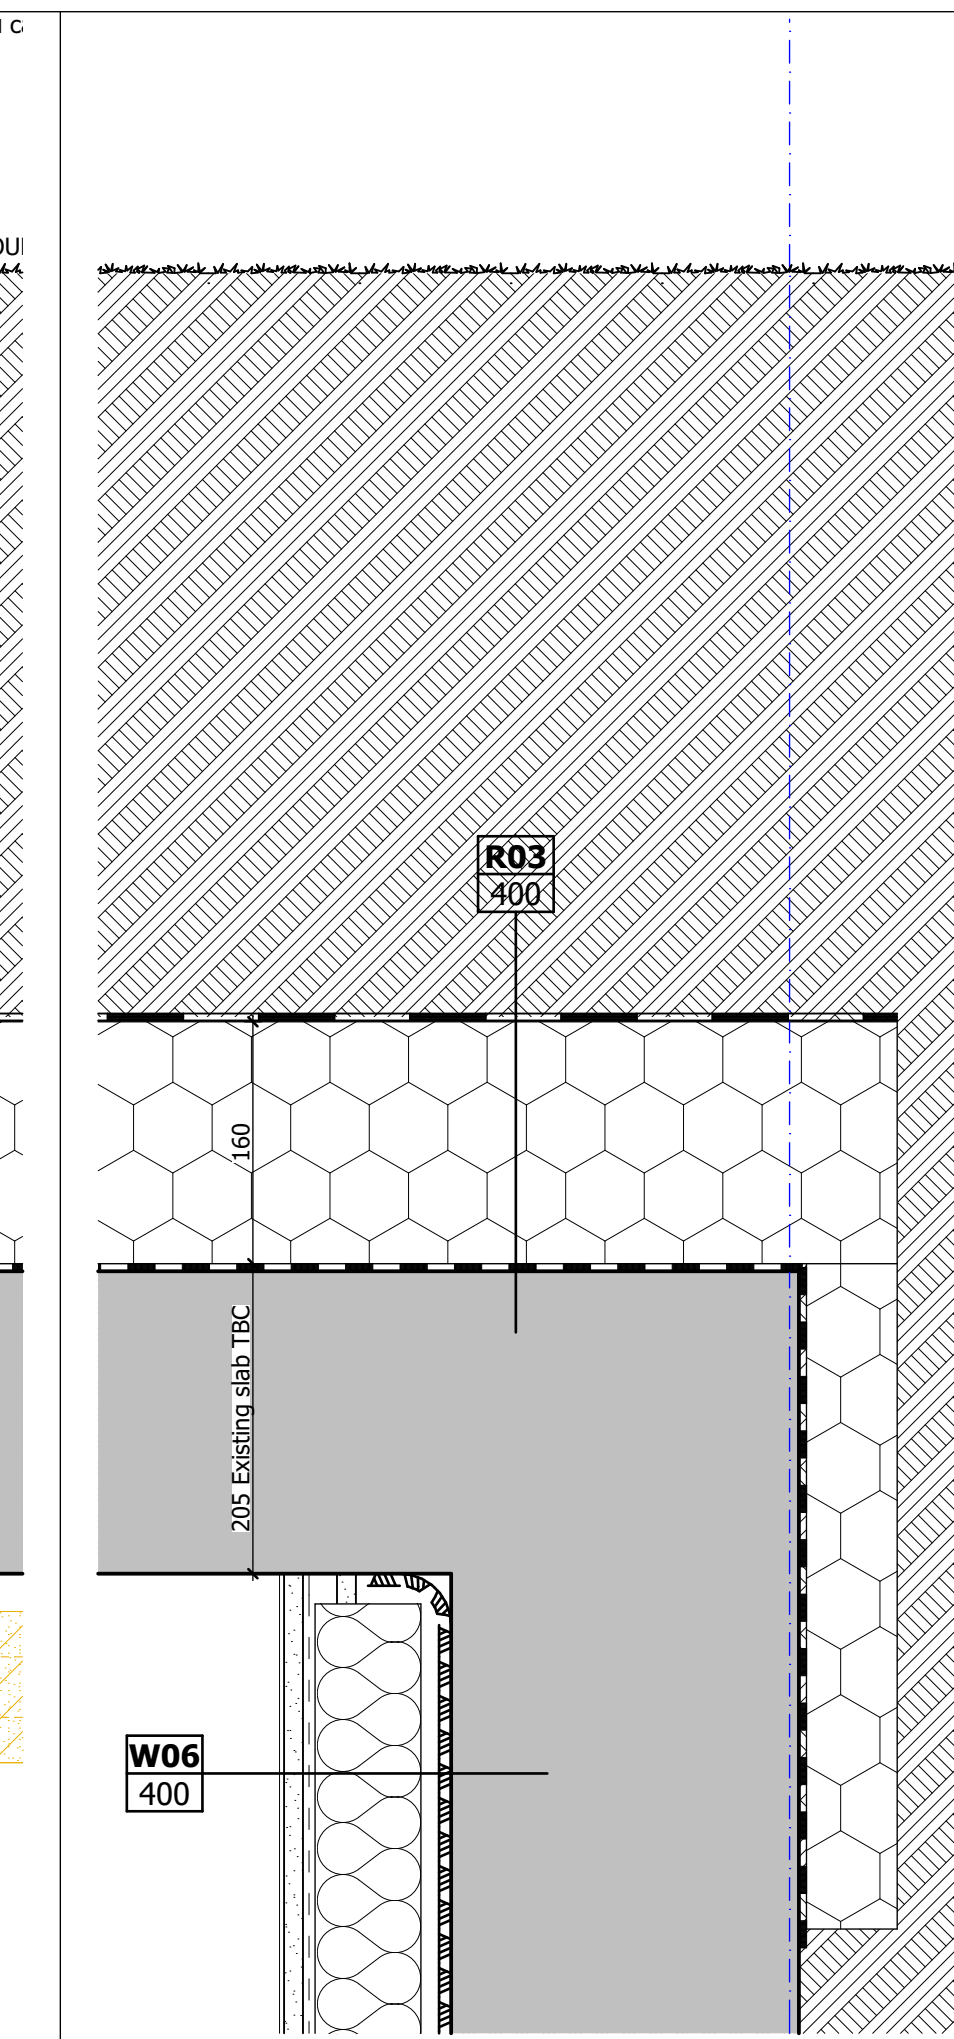


6 ROOF & WALL DETAIL AT PLANT ROOM

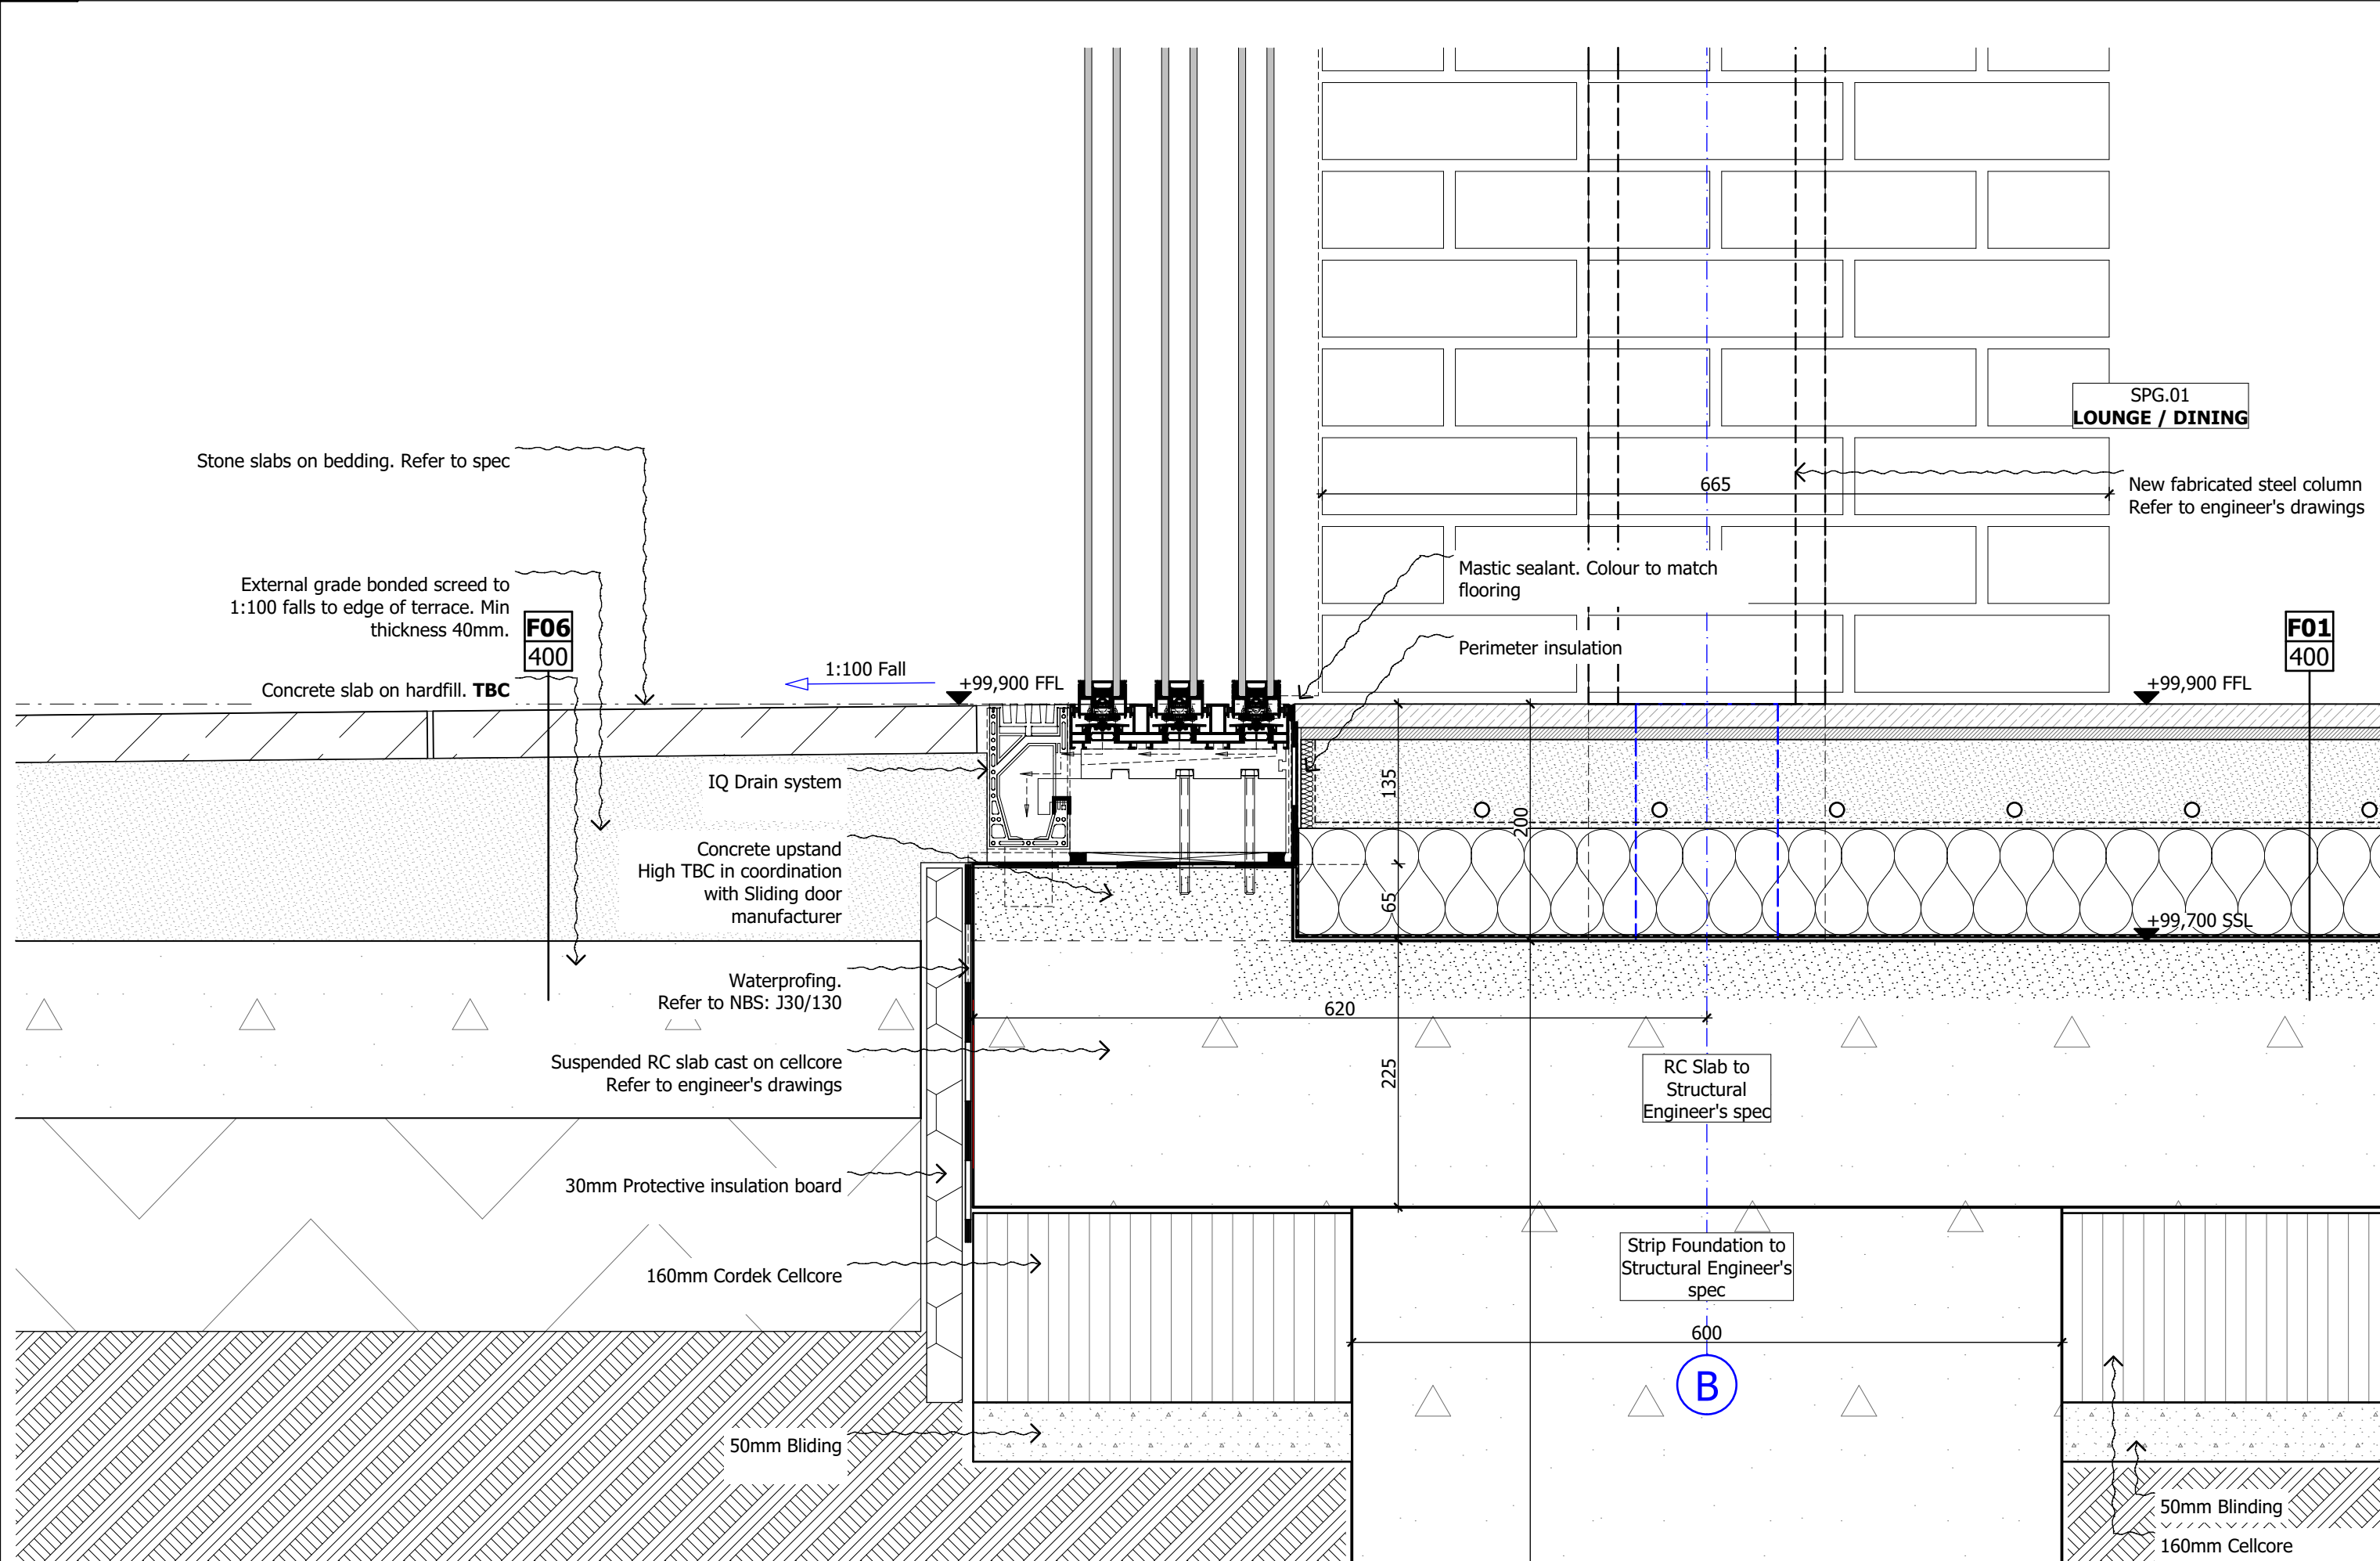

1 FLOOR DETAIL THROUGH SLIDING DOORS/OPENING - SECTION A

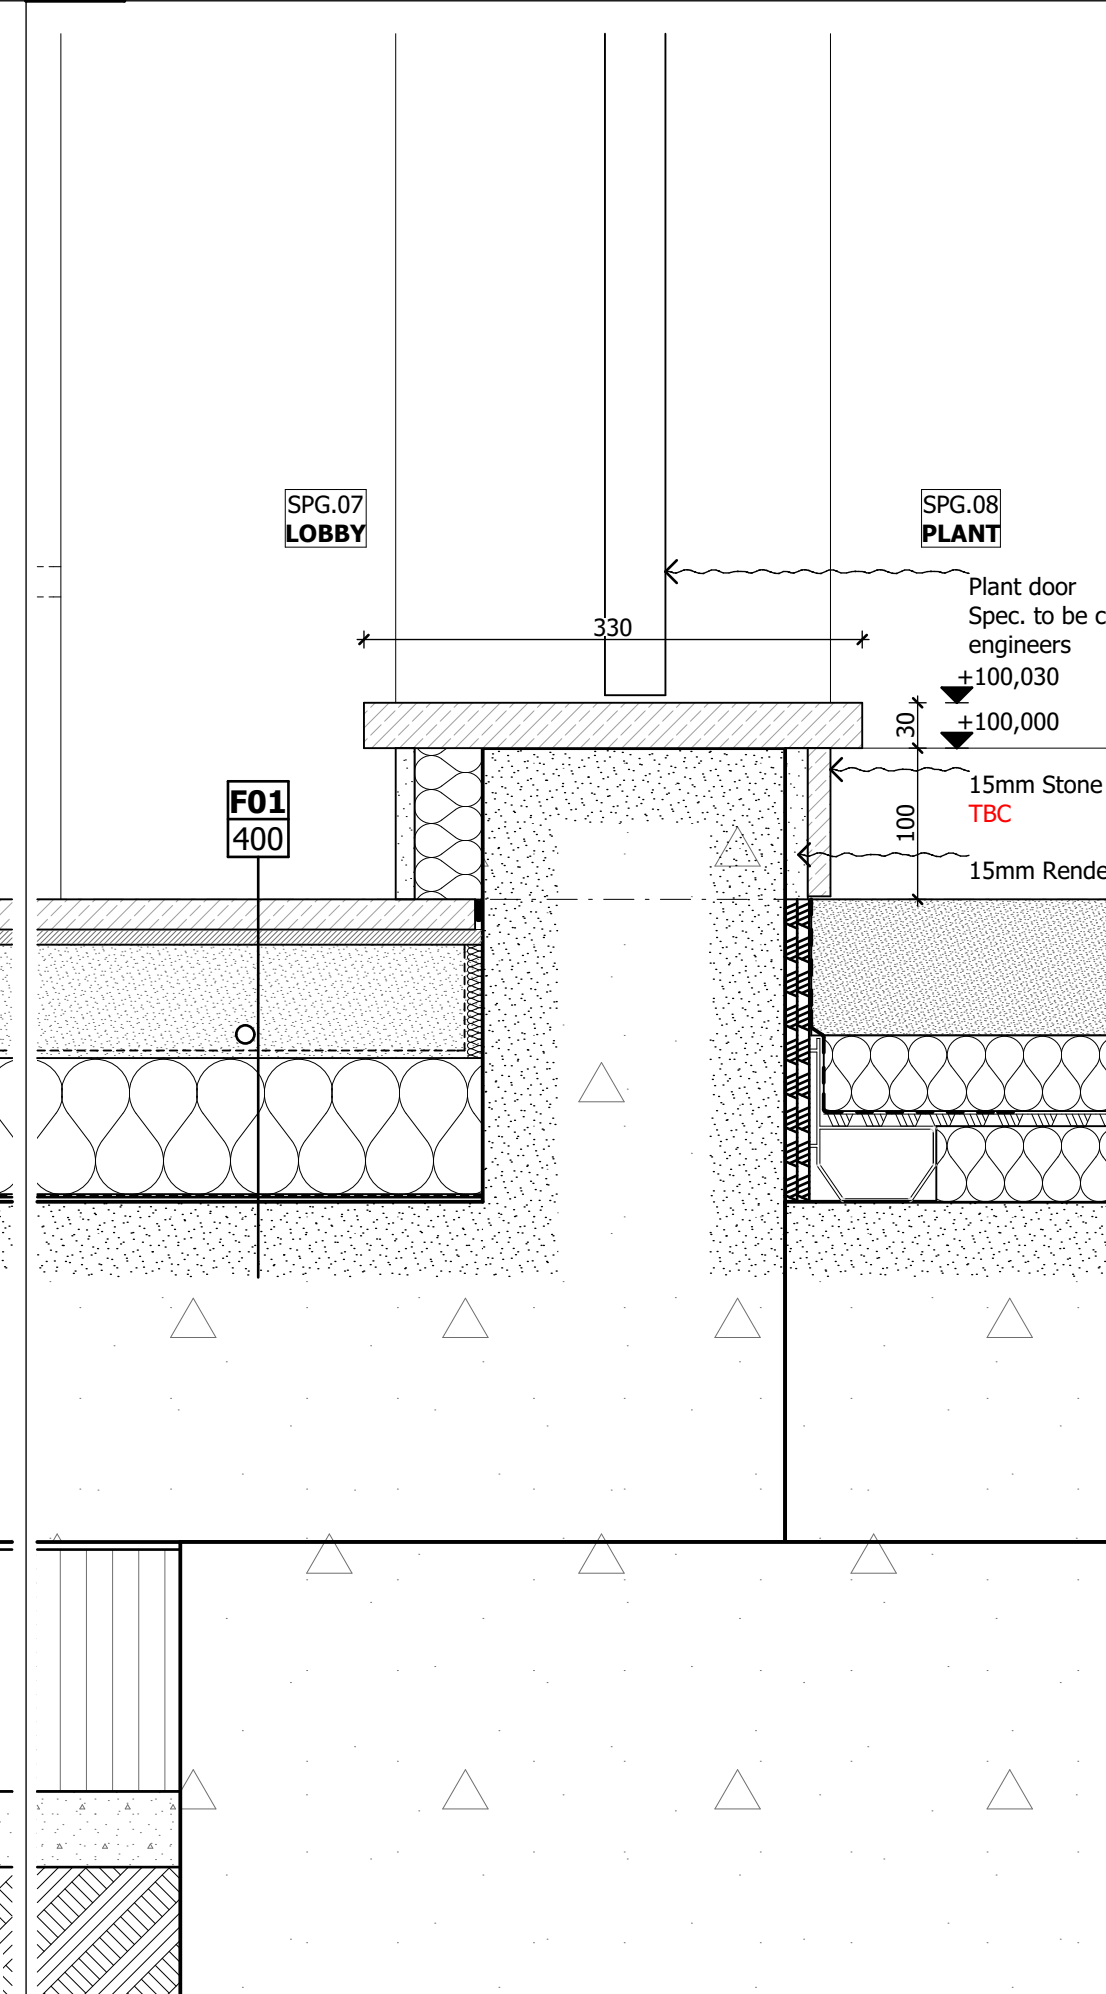


3 FLOOR & DOOR DETAIL AT PLANT ROOM

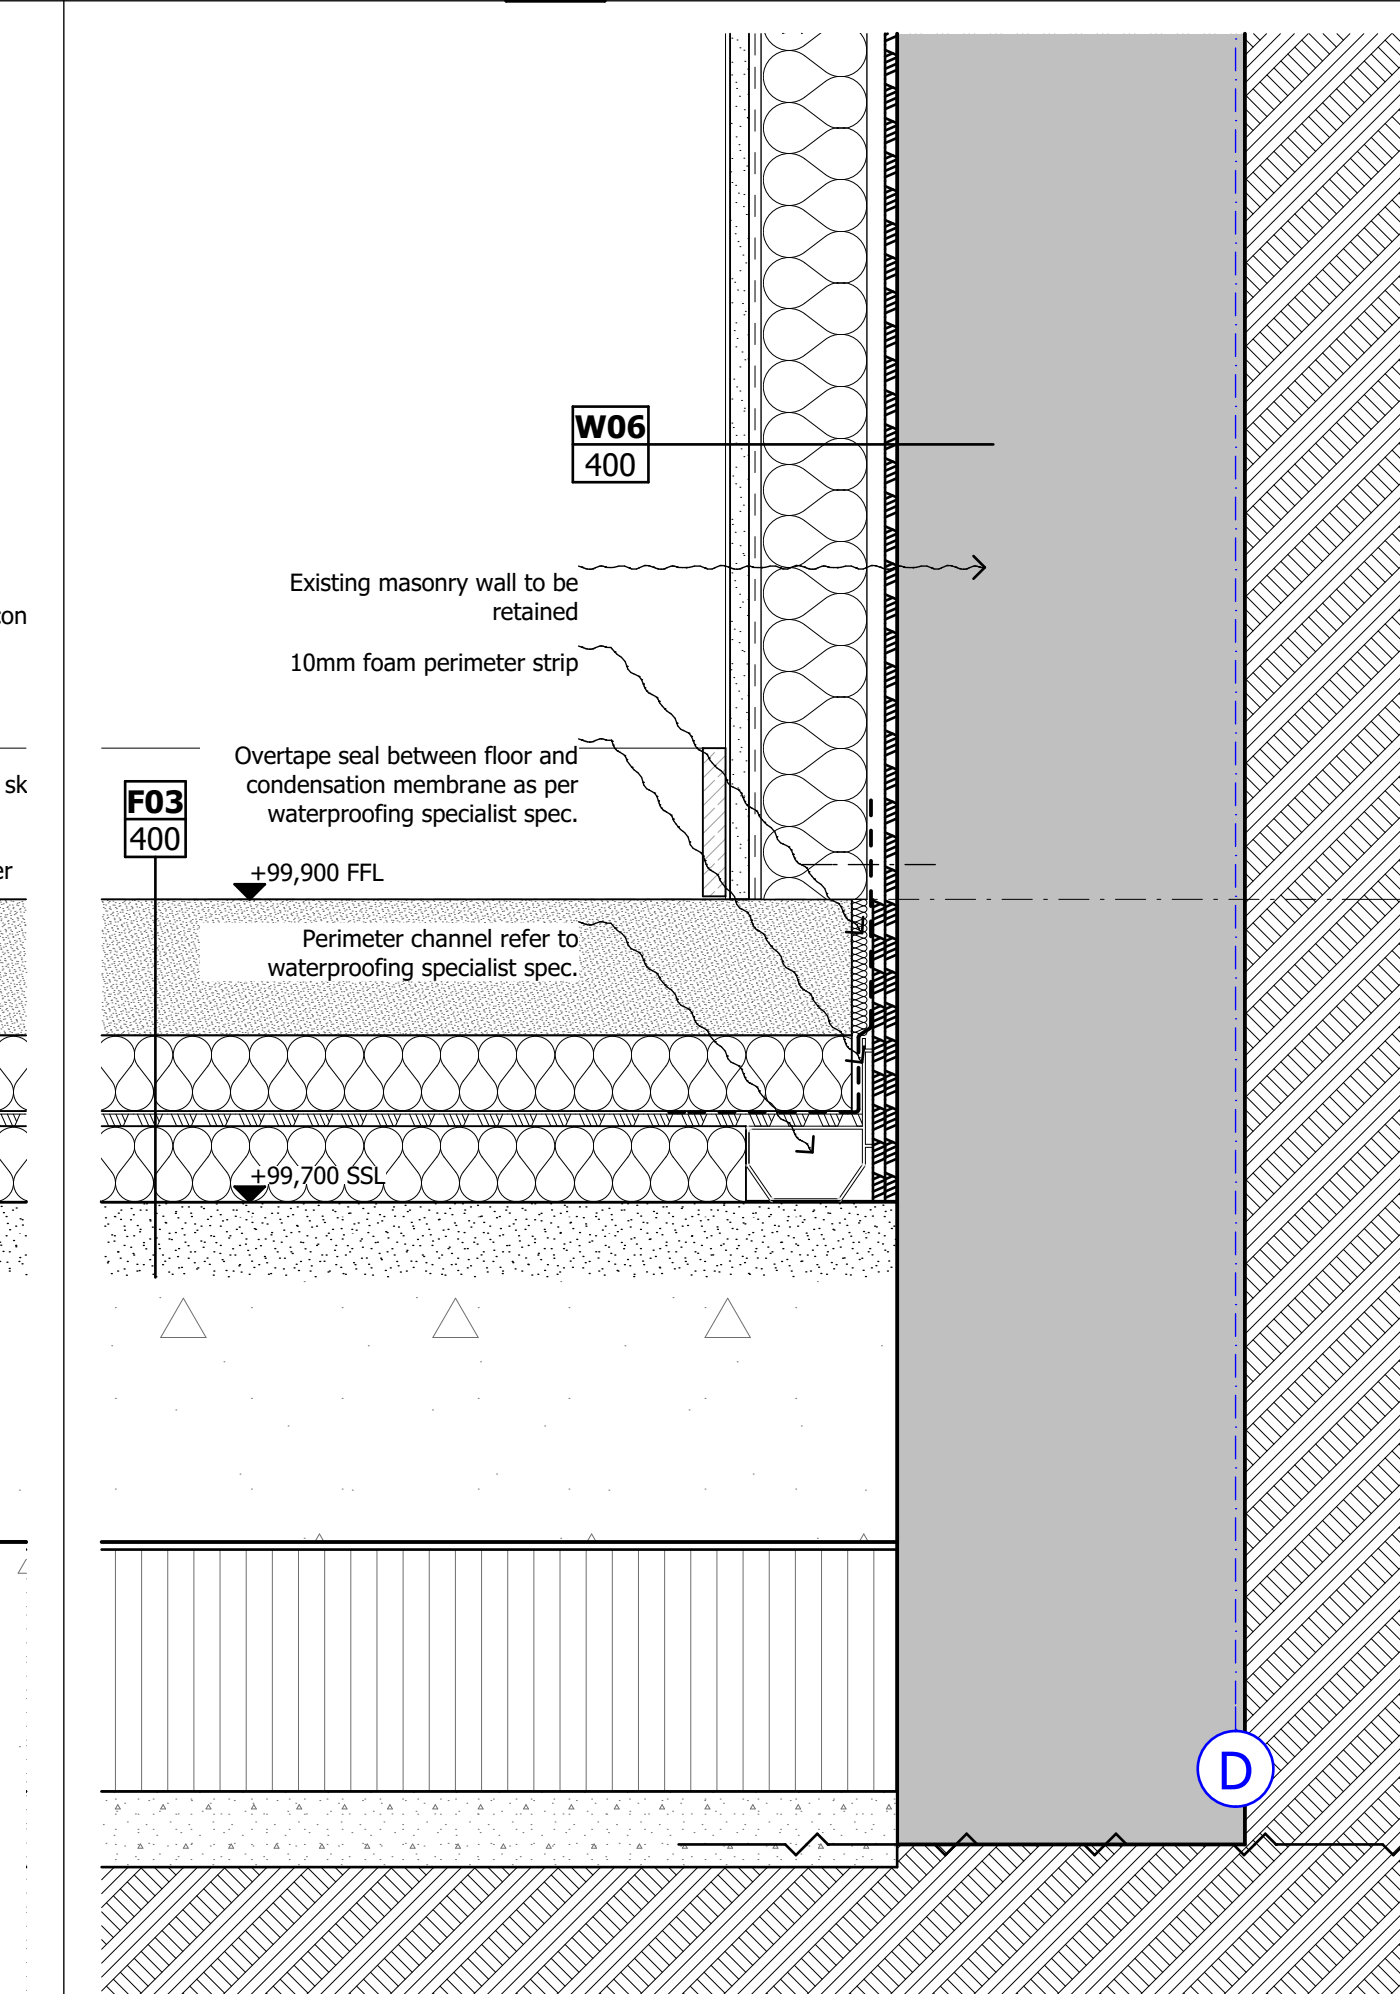

5 FLOOR & WALL DETAIL AT PLANT ROOM - SECTION A

DO NOT SCALE FROM THIS DRAWING
 Figured dimensions only are to be taken from this drawing. All dimensions are to be checked on site before any work is put in hand. If in doubt, ask.
 All SHH drawings to be read in conjunction with relevant SHH Finishes, Sanitaryware, Lighting & Ironmongery schedules.
 Any discrepancies to be highlighted to SHH prior to procurement and in good time.
 Copyright © Spence Harris Hogan Limited 2015
 Registered in England & Wales, Registered No. 261 0615
 SHH is the trading name of Spence Harris Hogan Limited

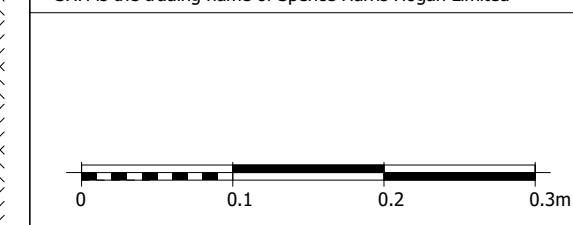

Legends & Notes:

PL01	19.01.18	Planning Condition Approval	HP
Rev	Date	Descriptor	Athr.



1 Vencourt Place, Ravenscourt Park
 Hammersmith, London W6 9NU
 Phone: +44 (0) 20 8600 4171 Email info@shh.co.uk
 shh.co.uk
 Project:
Athlone House
 Hampstead Lane
 London
 Client:
 Private Client
 Drawing Title:
 (817) 400 Construction Details

Section Details
 (Project number/DWG number_Revision: (817)SP-401_PL01 Checked: