




2 SCALE 1:5 @ A1, 1:10 @ A3
ROOF & WALL DETAIL - SECTION D

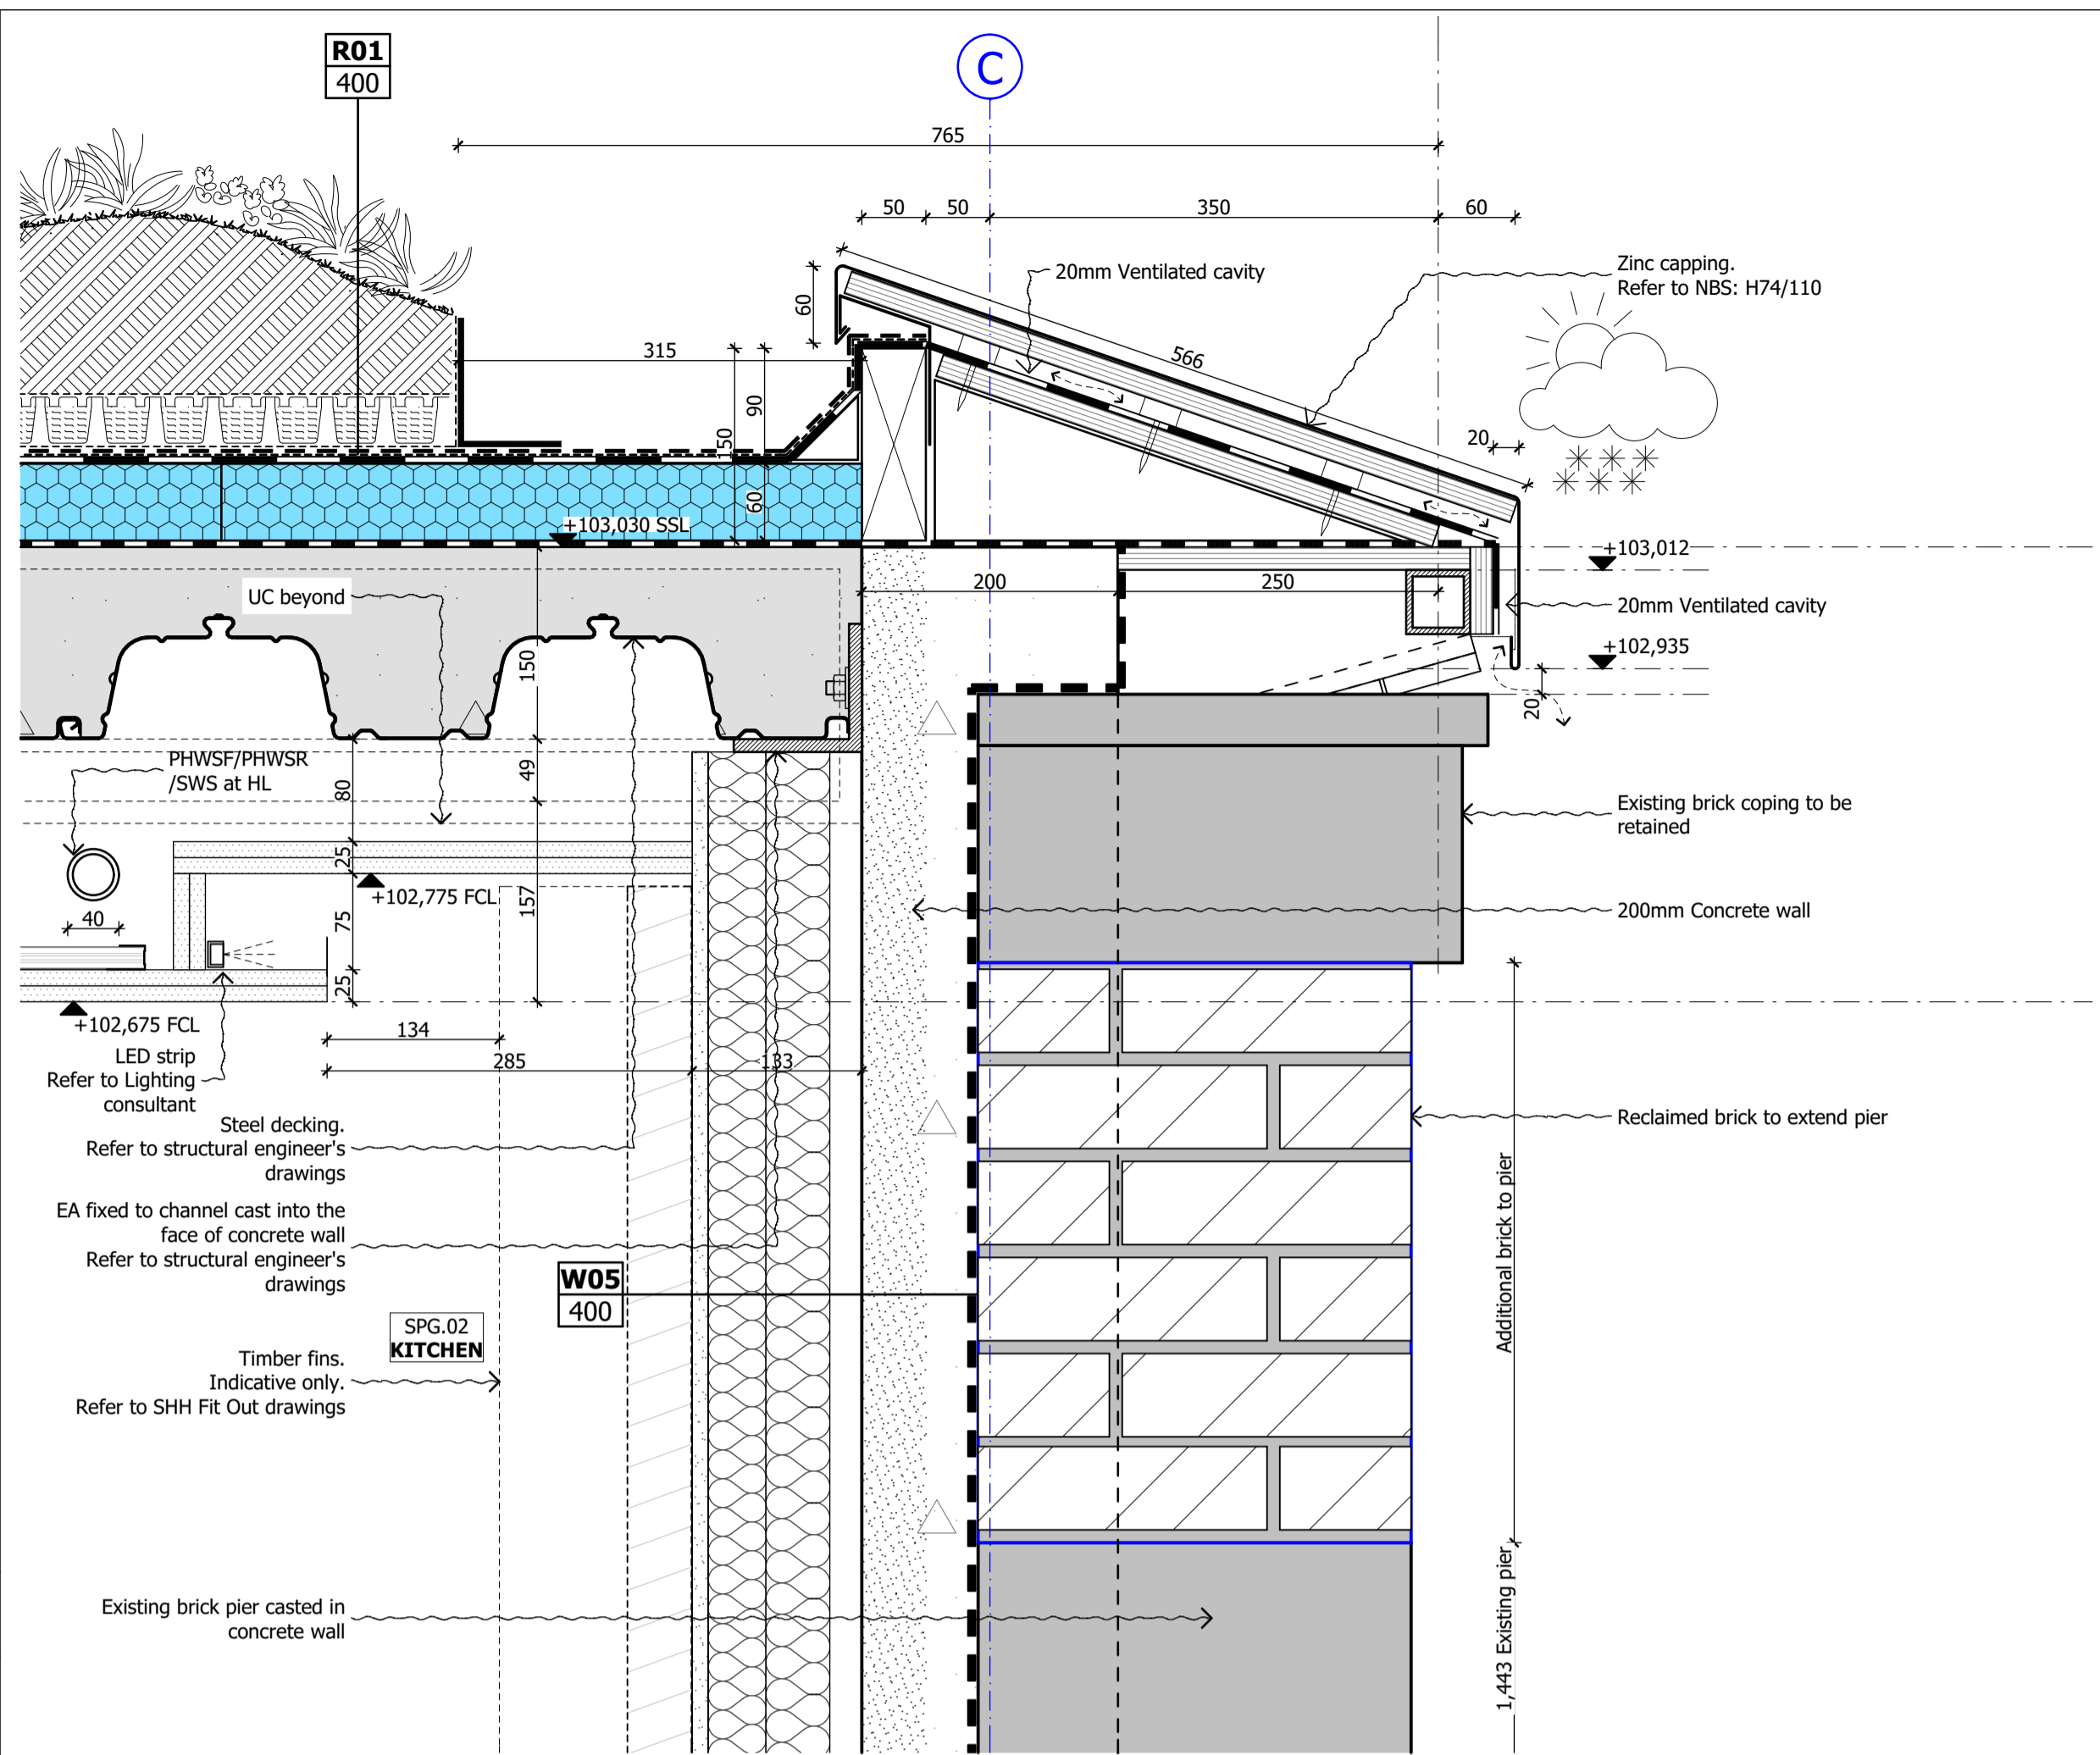

4 SCALE 1:5 @ A1, 1:10 @ A3
ROOF & WALL DETAIL THROUGH RETAINED BRICK PIER - SECTION D

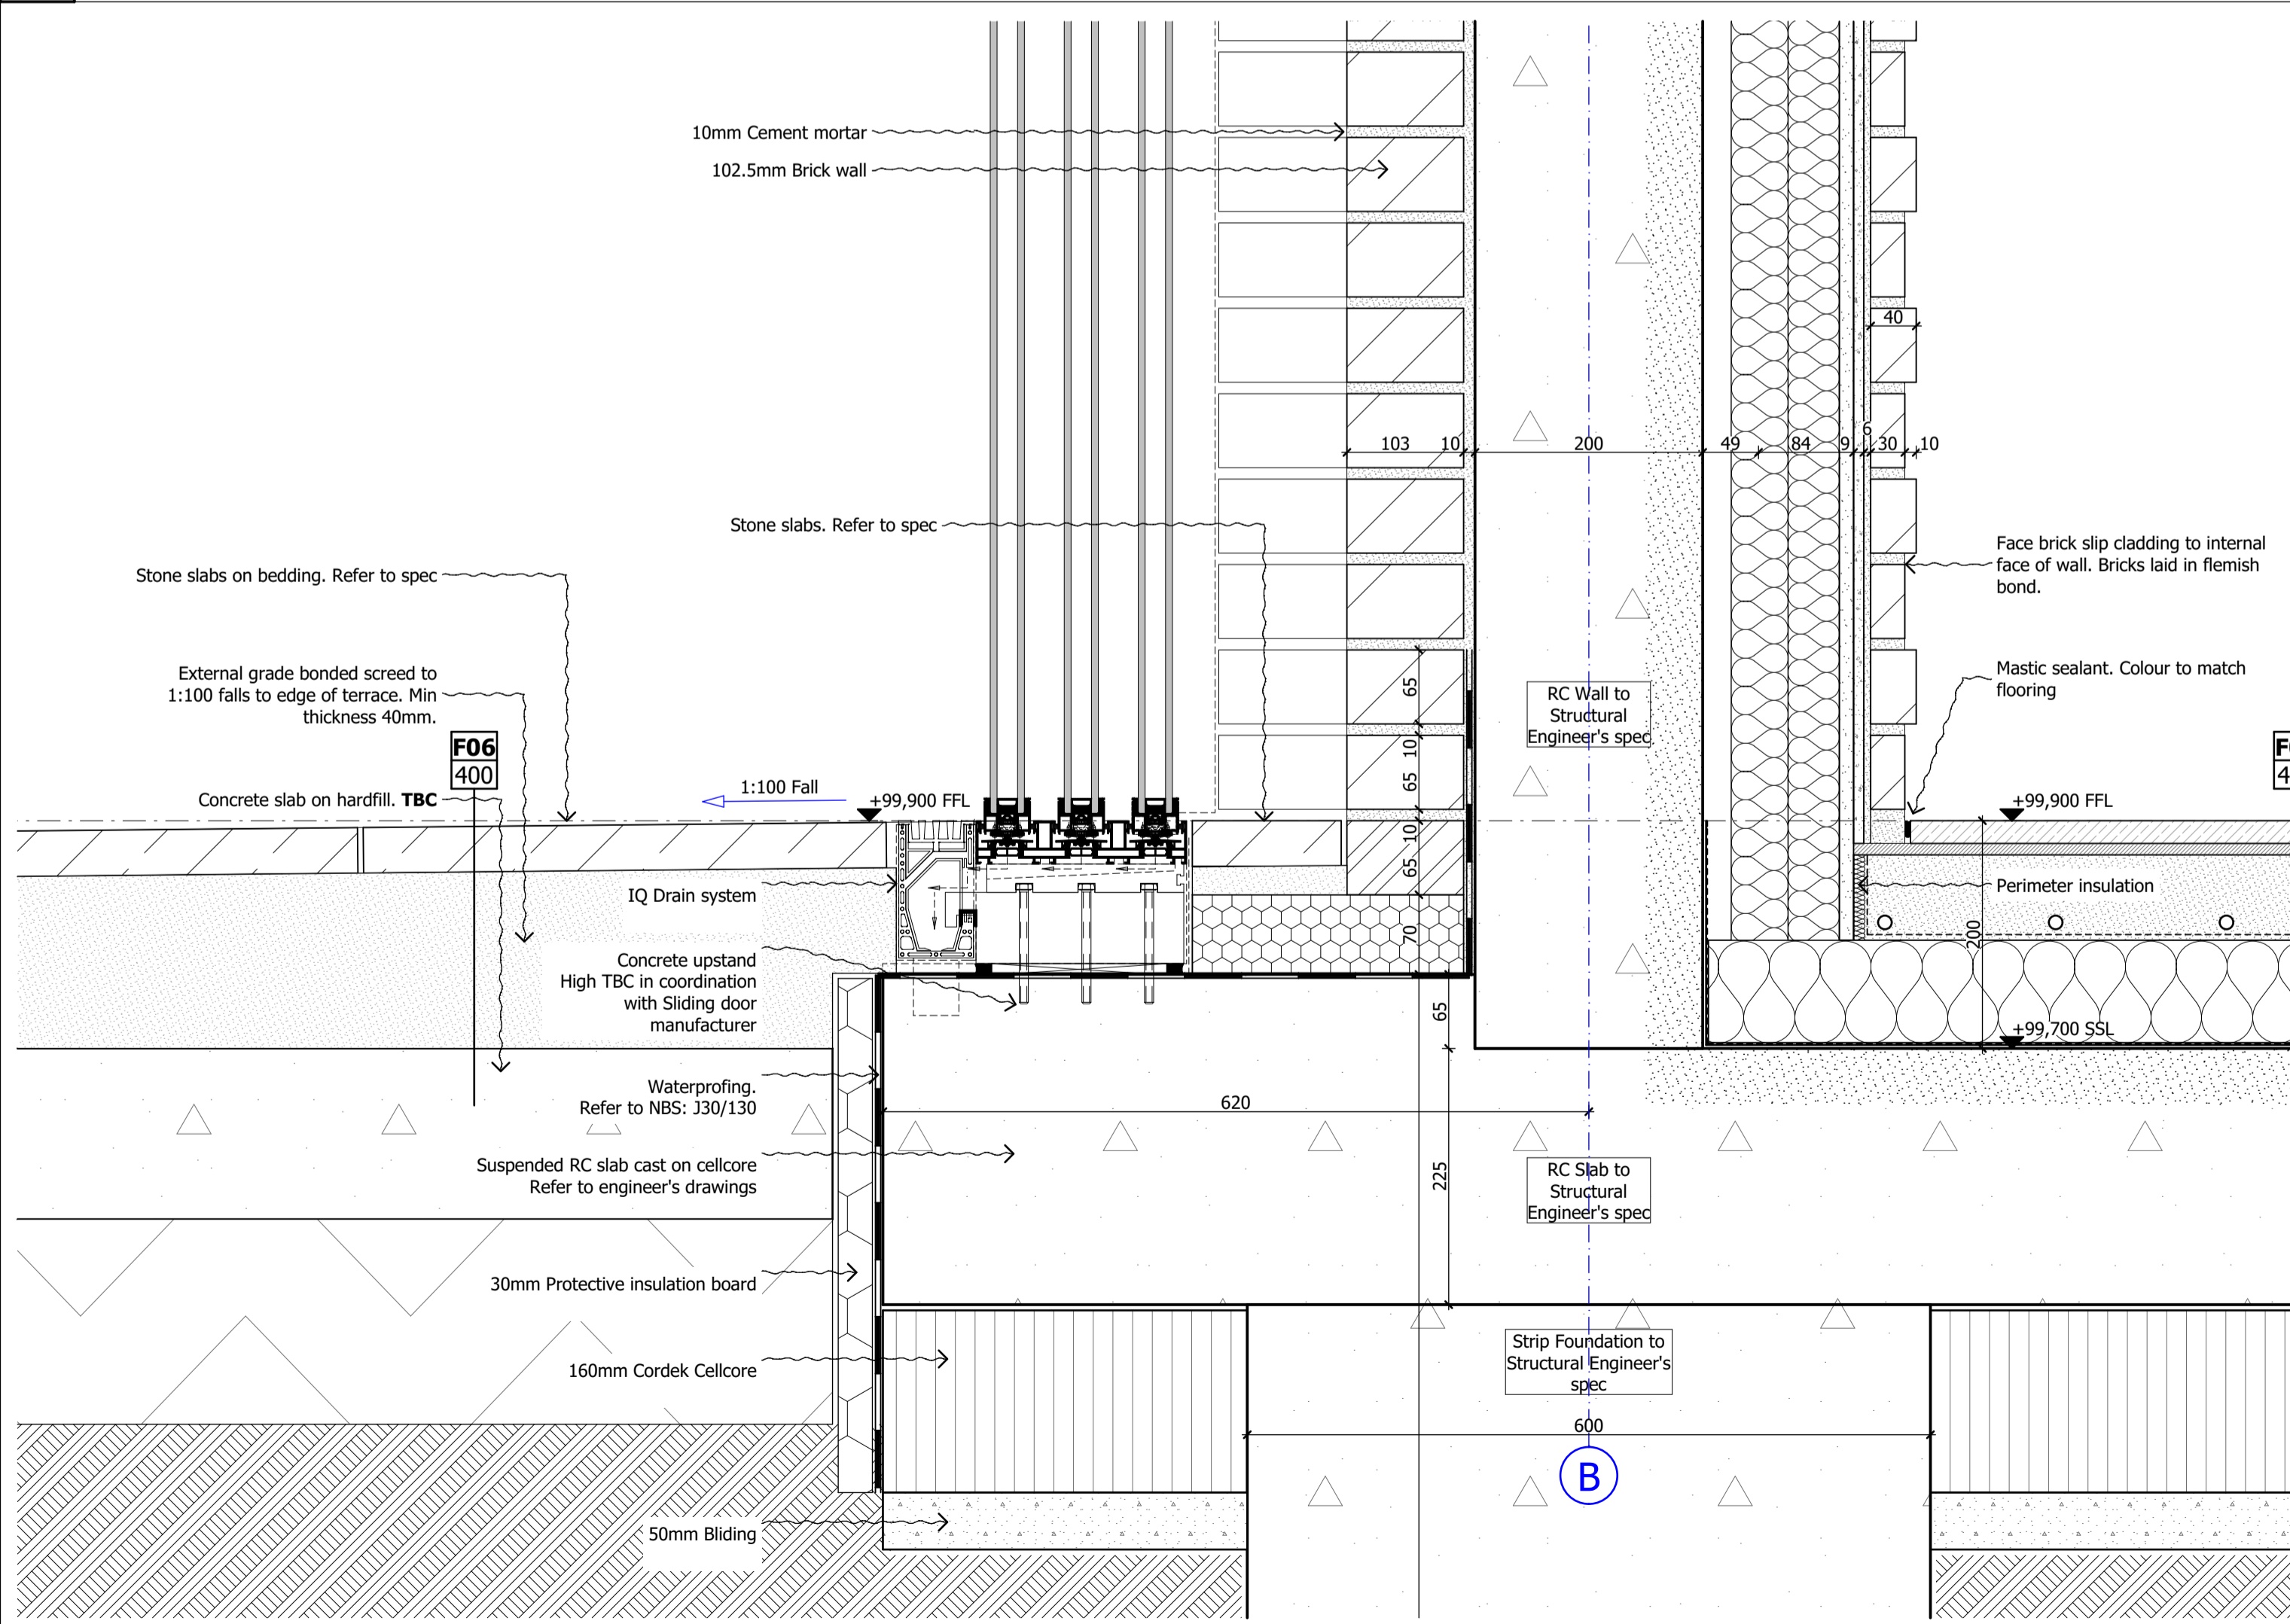


1 SCALE 1:5 @ A1, 1:10 @ A3
FLOOR & WALL DETAIL - SECTION D

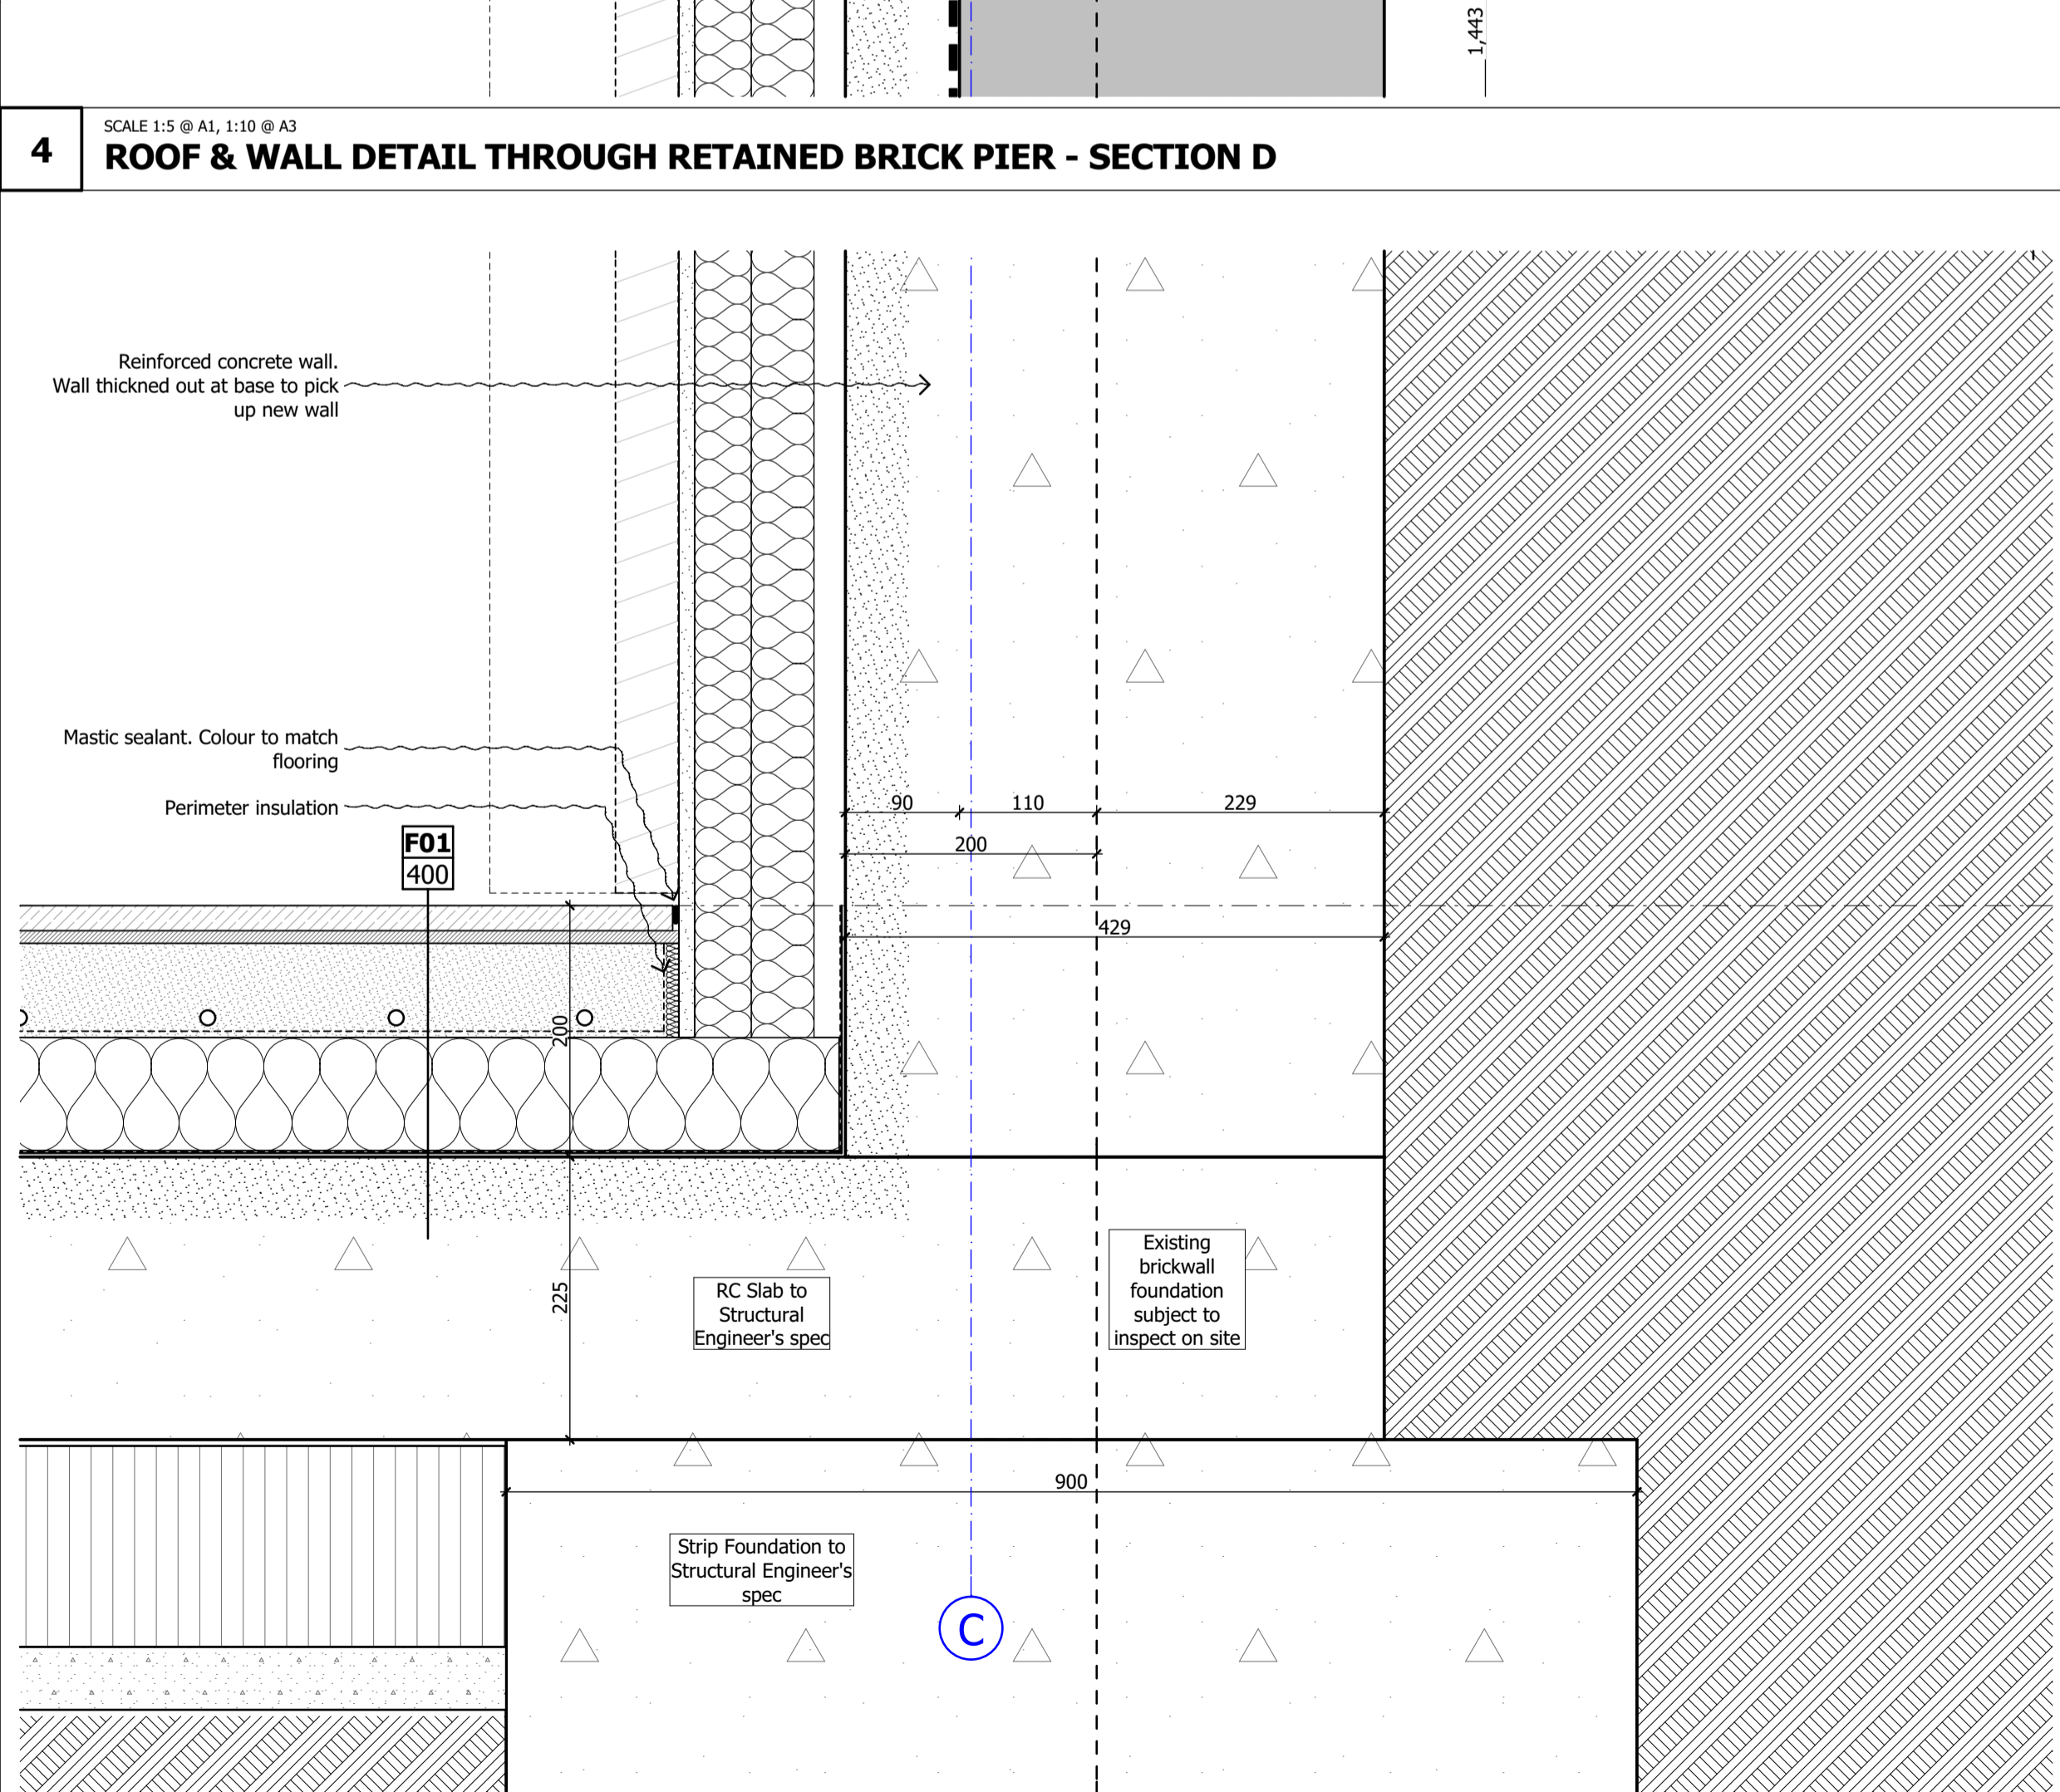


3 SCALE 1:5 @ A1, 1:10 @ A3
FLOOR & WALL DETAIL THROUGH RETAINED BRICK PIER - SECTION D

DO NOT SCALE FROM THIS DRAWING
 Figured dimensions only are to be taken from this drawing. All dimensions are to be checked on site before any work is put in hand. If in doubt, ask.
 All SHH drawings to be read in conjunction with relevant SHH Finishes, Sanitaryware, Lighting & Ironmongery schedules.
 Any discrepancies to be highlighted to SHH prior to procurement and in good time.
 Copyright © Spence Harris Hogan Limited 2015
 Registered in England & Wales. Registered No. 261 0615
 SHH is the trading name of Spence Harris Hogan Limited

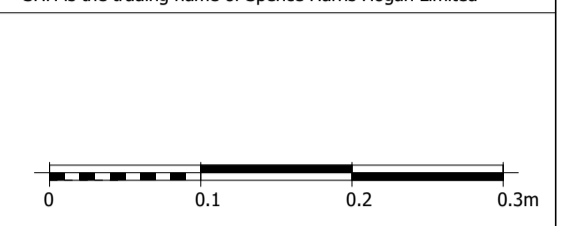

Legends & Notes:

PL01	19.01.18	Planning Condition Approval	HP
Rev	Date	Descriptor	Atr
 SHH ARCHITECTS INTERIORS DESIGNERS RIBA MEMBER Chartered Practice 1 Vincourt Place, Ravenscourt Park Hammersmith, London W6 9NU Phone: +44 (0) 20 8600 4171 Email: info@shh.co.uk shh.co.uk			
Project:			
Athlone House			
Hampstead Lane London			
Client:			
Private Client			
Drawing Title:			
(817) 400 Construction Details			
Section Details			
Project number/DWG number_Revision:			Checked:
(817)SP-404_PL01			