
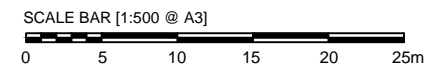


1 SITE LOCATION

SCALE 1 : 1250

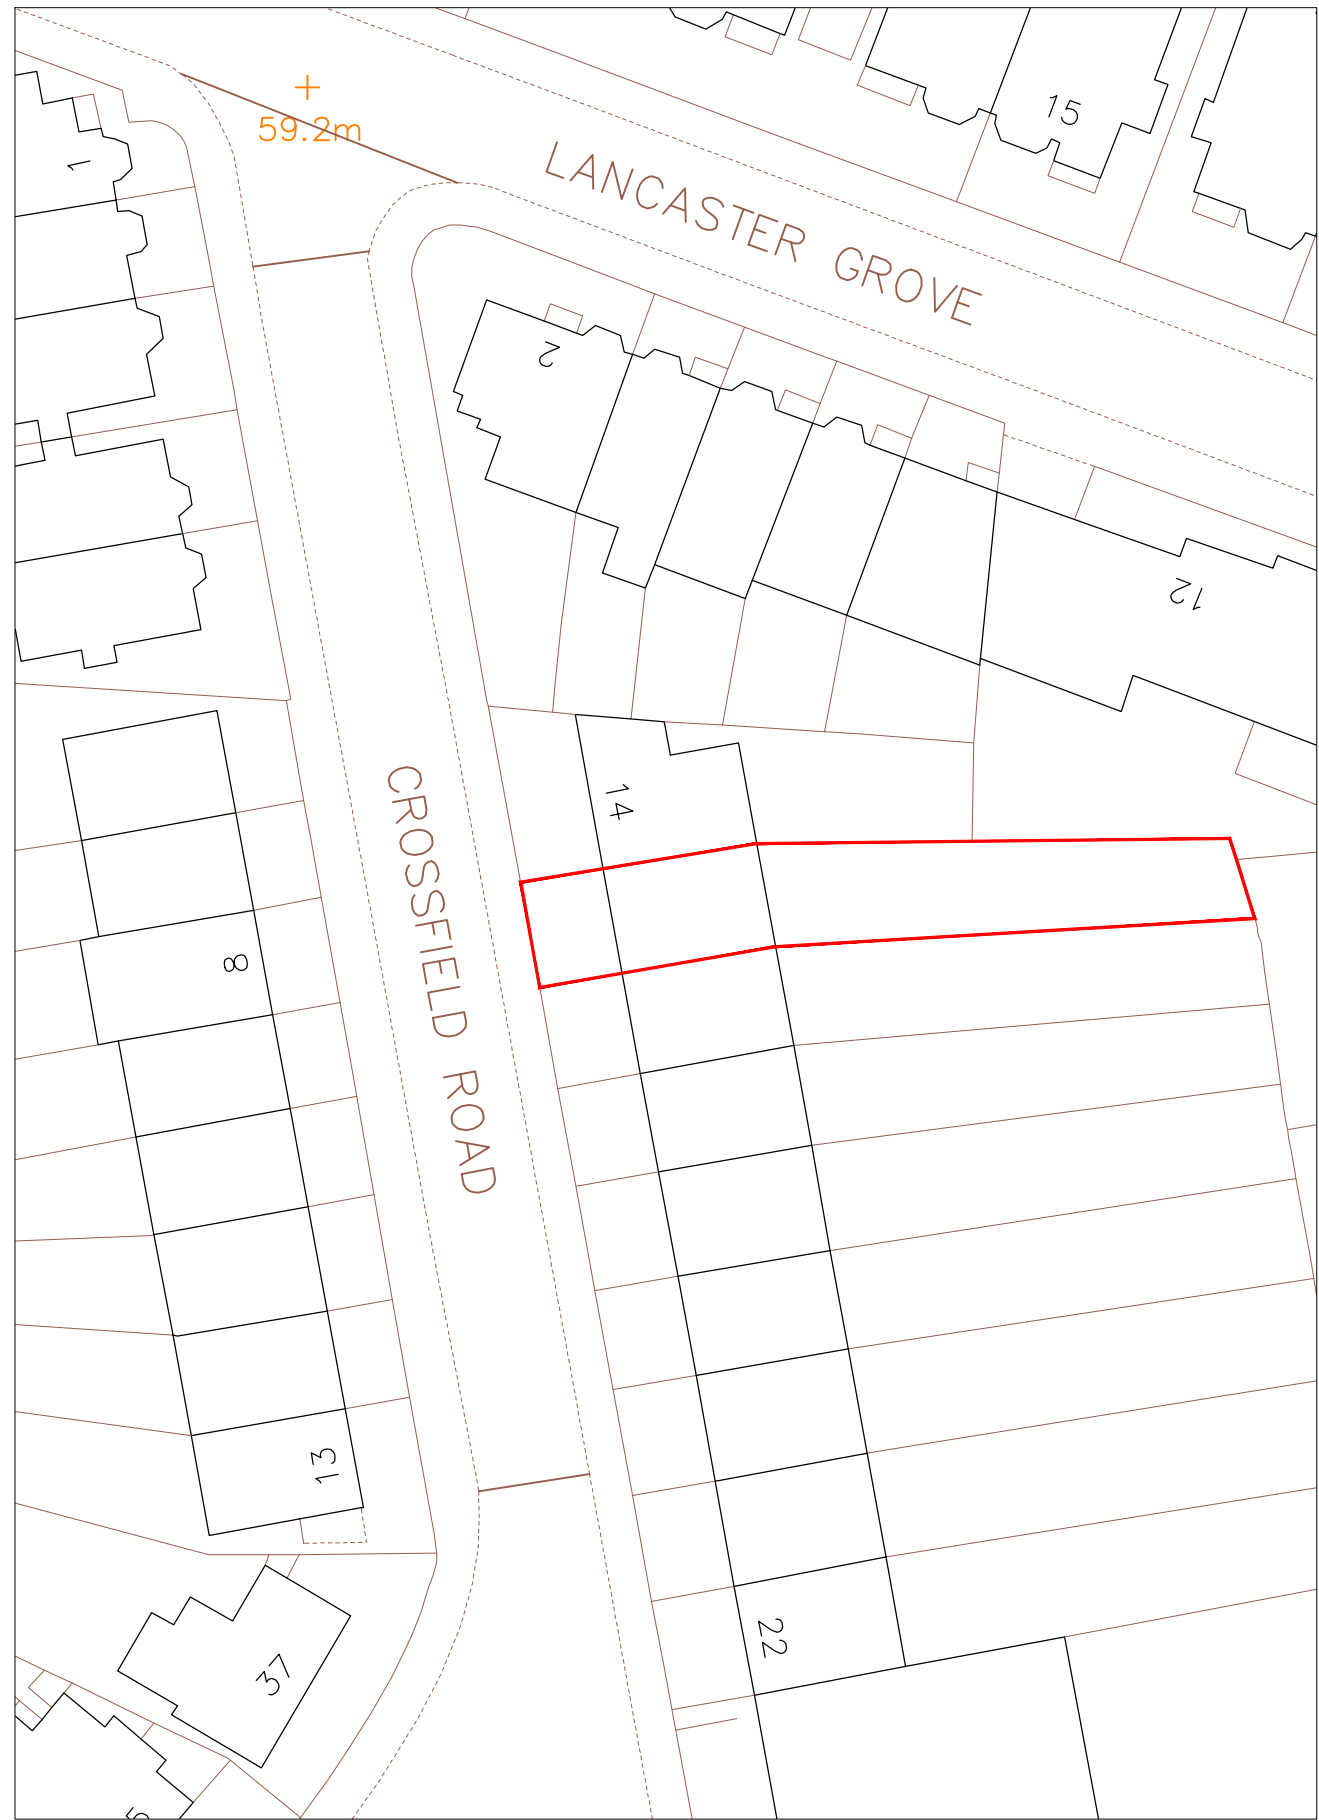

2 BLOCK PLAN

SCALE 1 : 500

Note:
This drawing has been drawn to scale for the purposes of obtaining local authority approval. Any measurements required for construction must not be scaled from this drawing.
All structural elements to be agreed with local authority Building Control prior to commencement of works.
Attention is drawn to the provisions of the party wall act 1996. Legal boundaries should be determined by others.



Planning & Technical Drawings
www.revive-renovations.com

client

15 Crossfield Road - NW3 4NT

project
FULL PLANNING APPLICATION

DORMER ROOF EXTENSION

drawing title
LOCATION PLAN

date	scale	dwn
January 2018	NTS	AD

drawing number	sheet no.	rev
01	01 of 13	-