

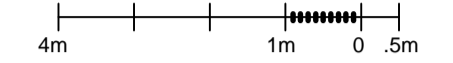
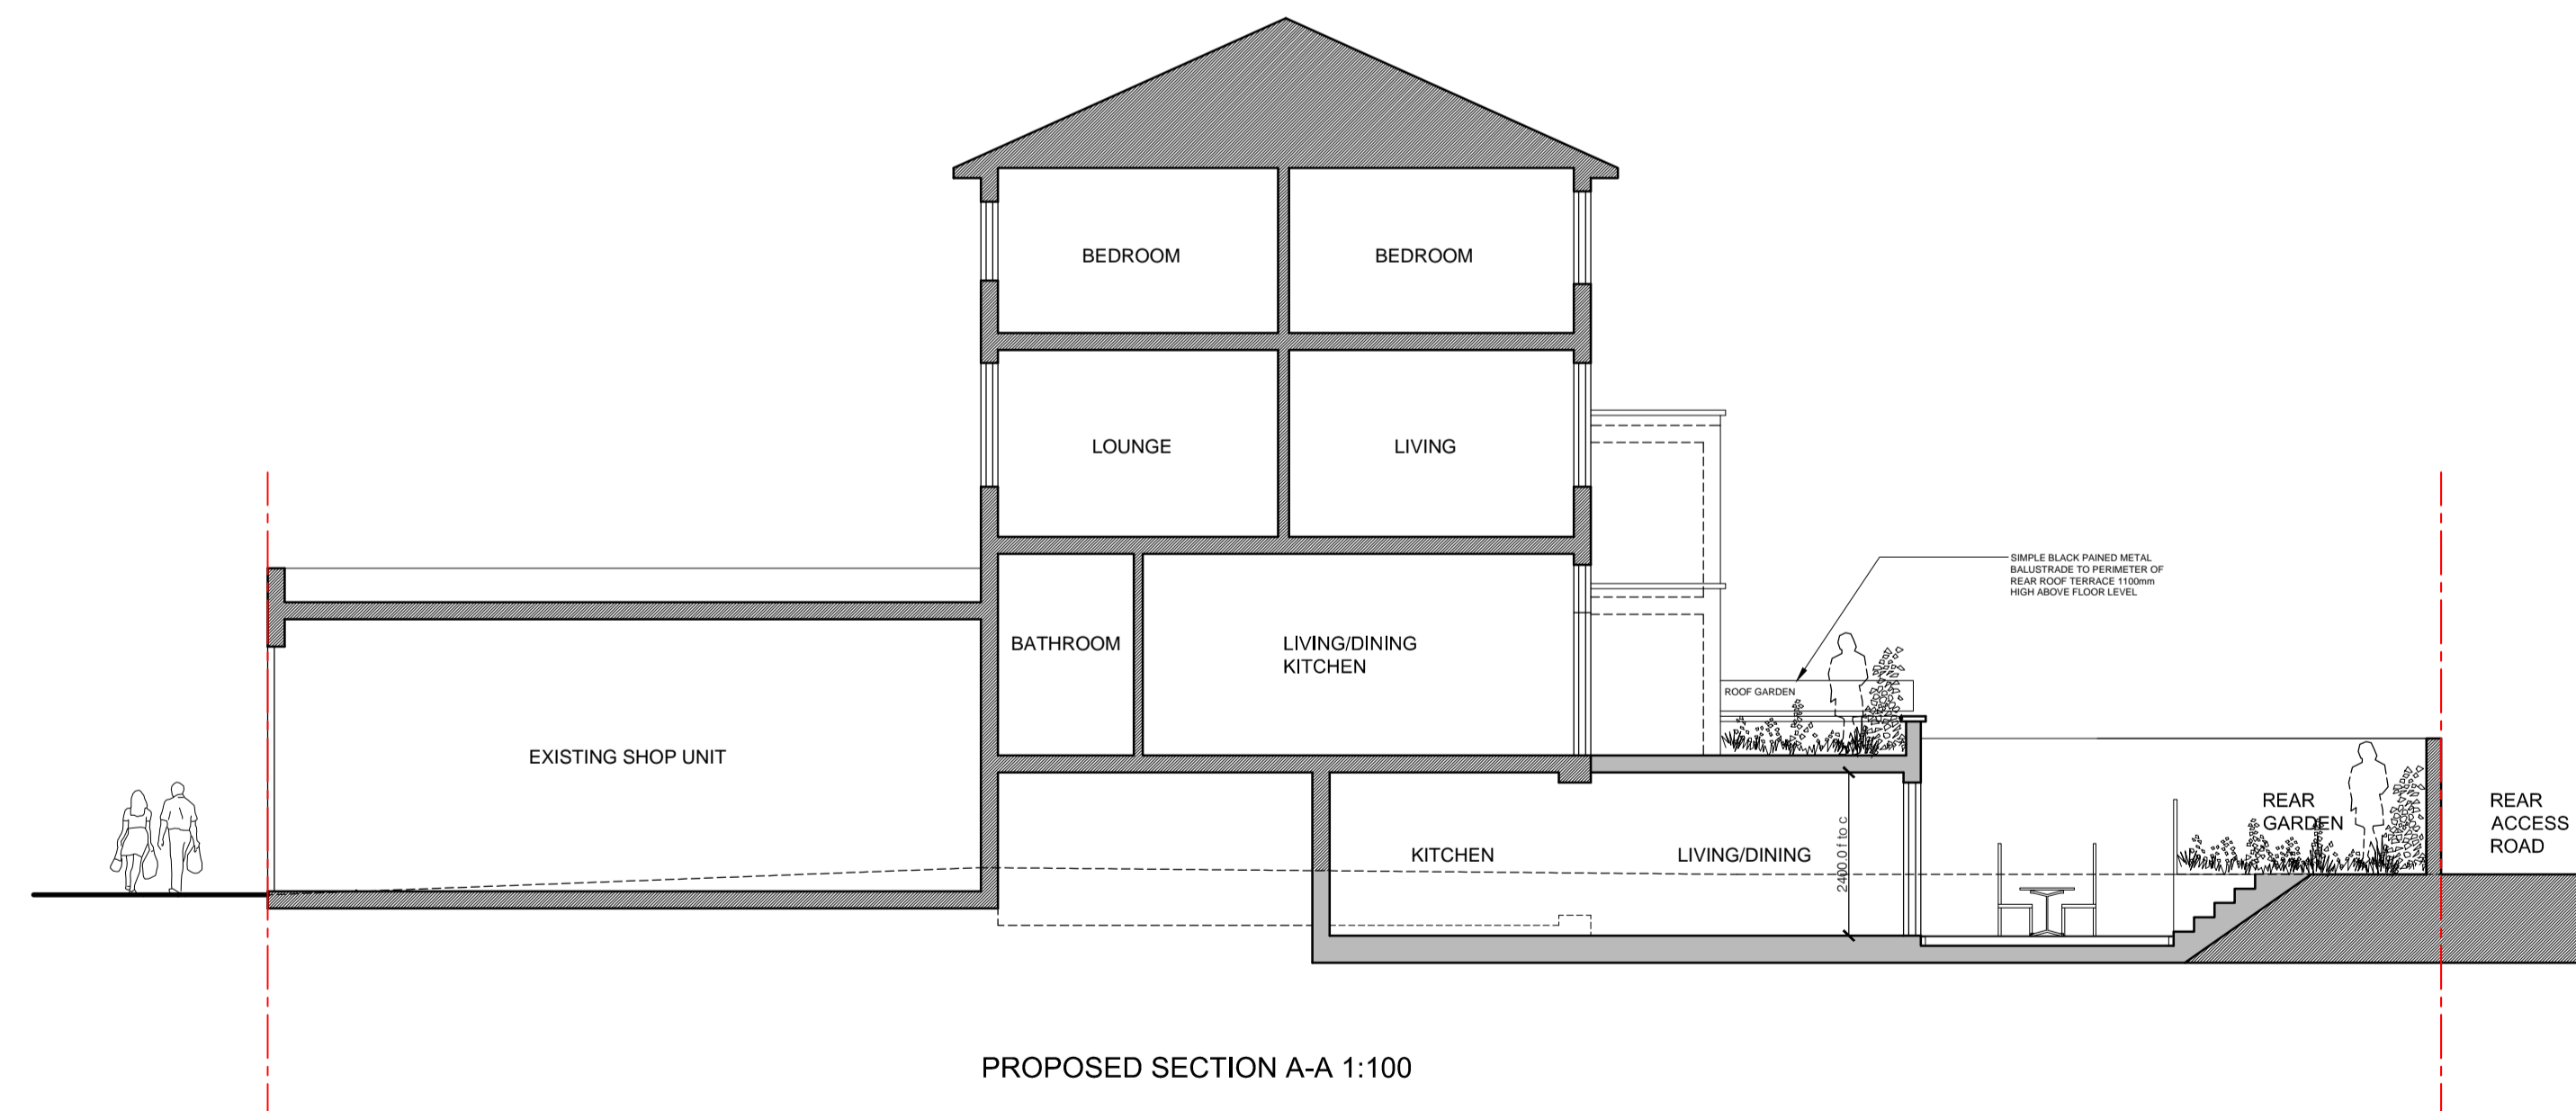


notes:
 Do not scale from this drawing
 All dimensions to be checked on site and any discrepancies reported to the Architect/Contract Administrator before proceeding with the works on site, or off-site fabrication

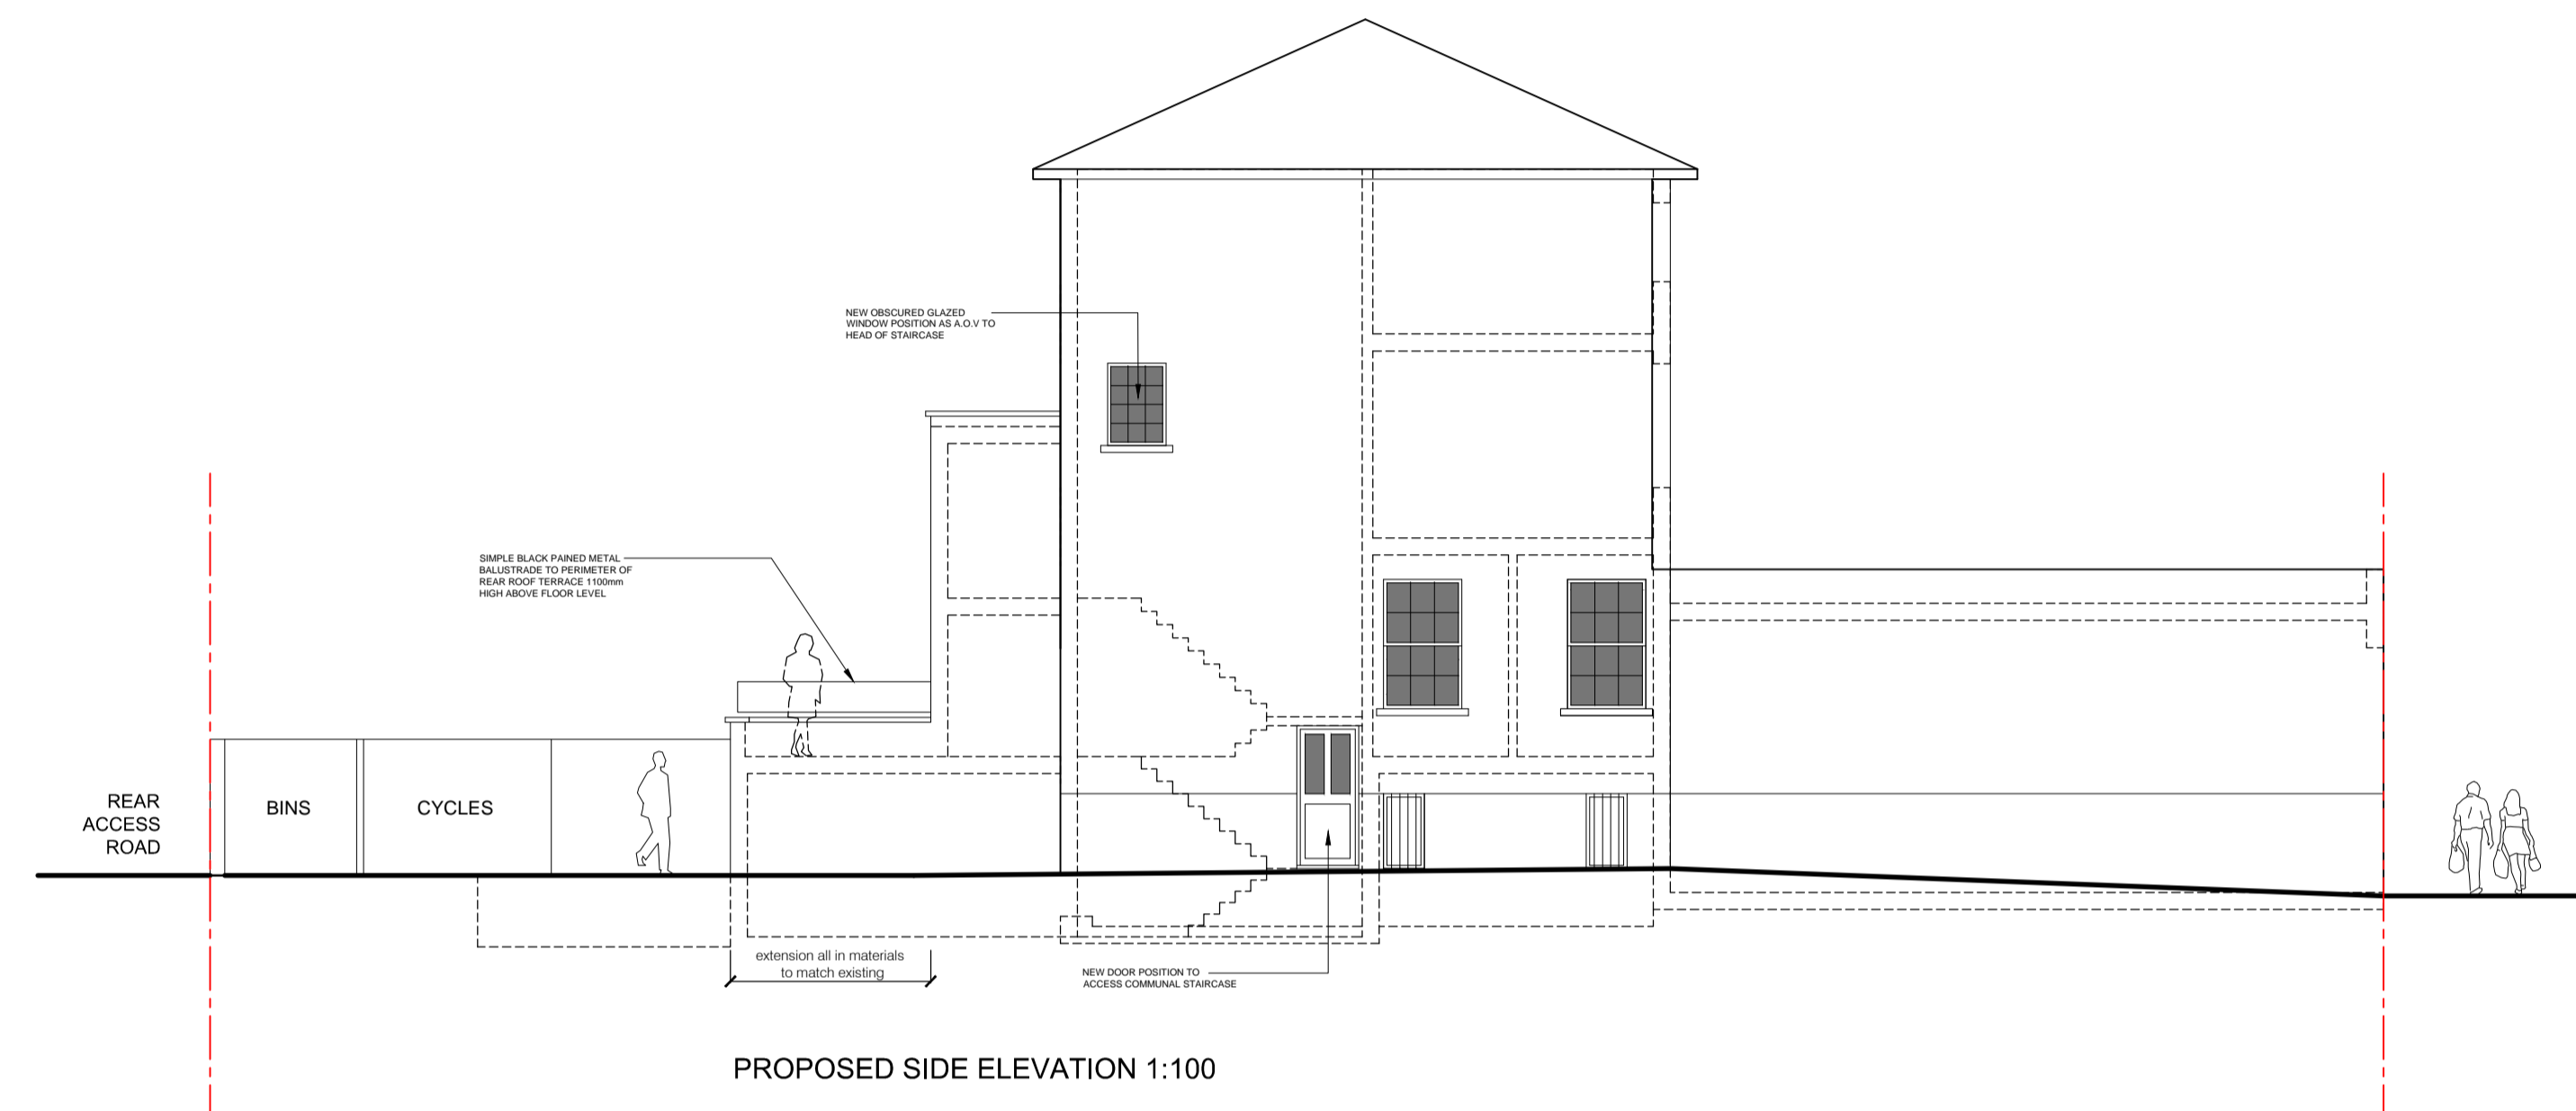

SCALE 1:100

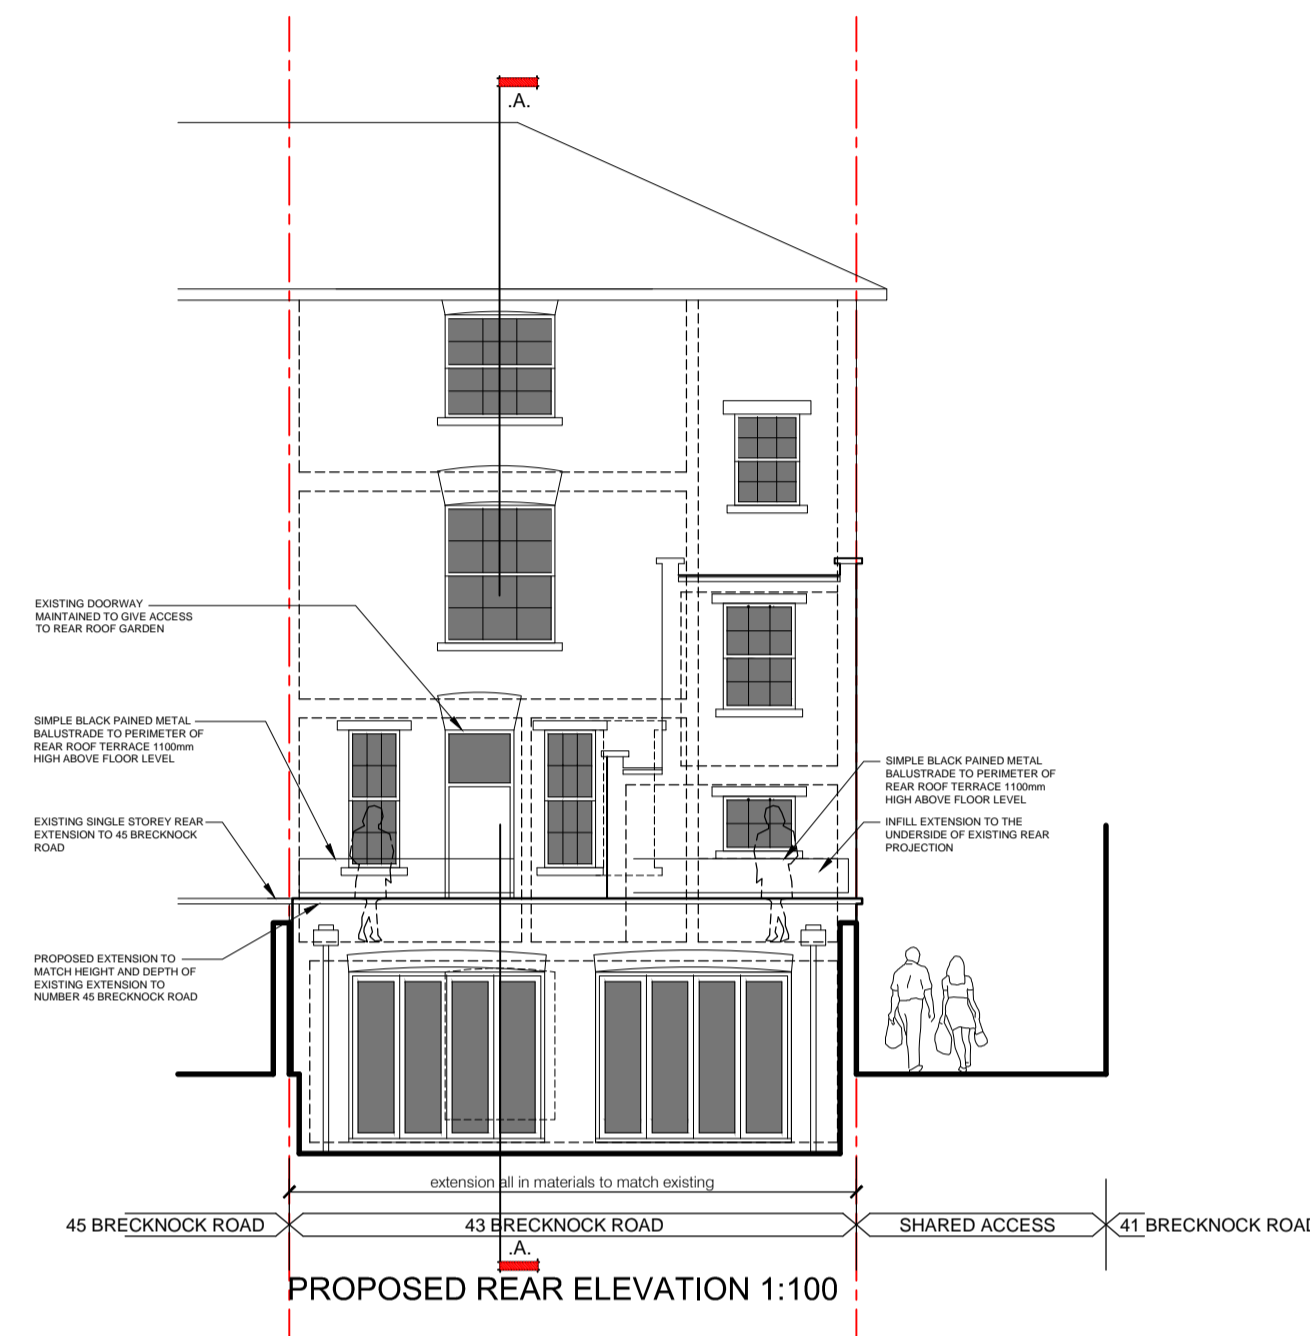

For Approval

B	REVISED FOLLOWING COMMENTS FROM PLANNERS	30.01.18
A	REVISED FOLLOWING COMMENTS FROM PLANNERS	21.12.17

revision	description	date
GENESIS ARCHITECTS LTD 7 St Margarets Road, Staines and Abbots Ware Hertfordshire SG12 8EP T: 01920 877998 F: 01920 877998 E: genesis@gaarchitects@btconnect.com W: www.genesisarchitects.ltd.uk		

client	Brecknock Properties Ltd
project	RESIDENTIAL DEVELOPMENT AT 43 BRECKNOCK ROAD LONDON N7 0BT
title	PROPOSED SECTION AND ELEVATIONS
date	SEPT 17
scale	AS SHOWN
drawn	IRMB

drawing no GAL 262 (PC) 033 B