
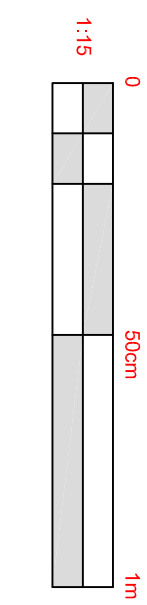
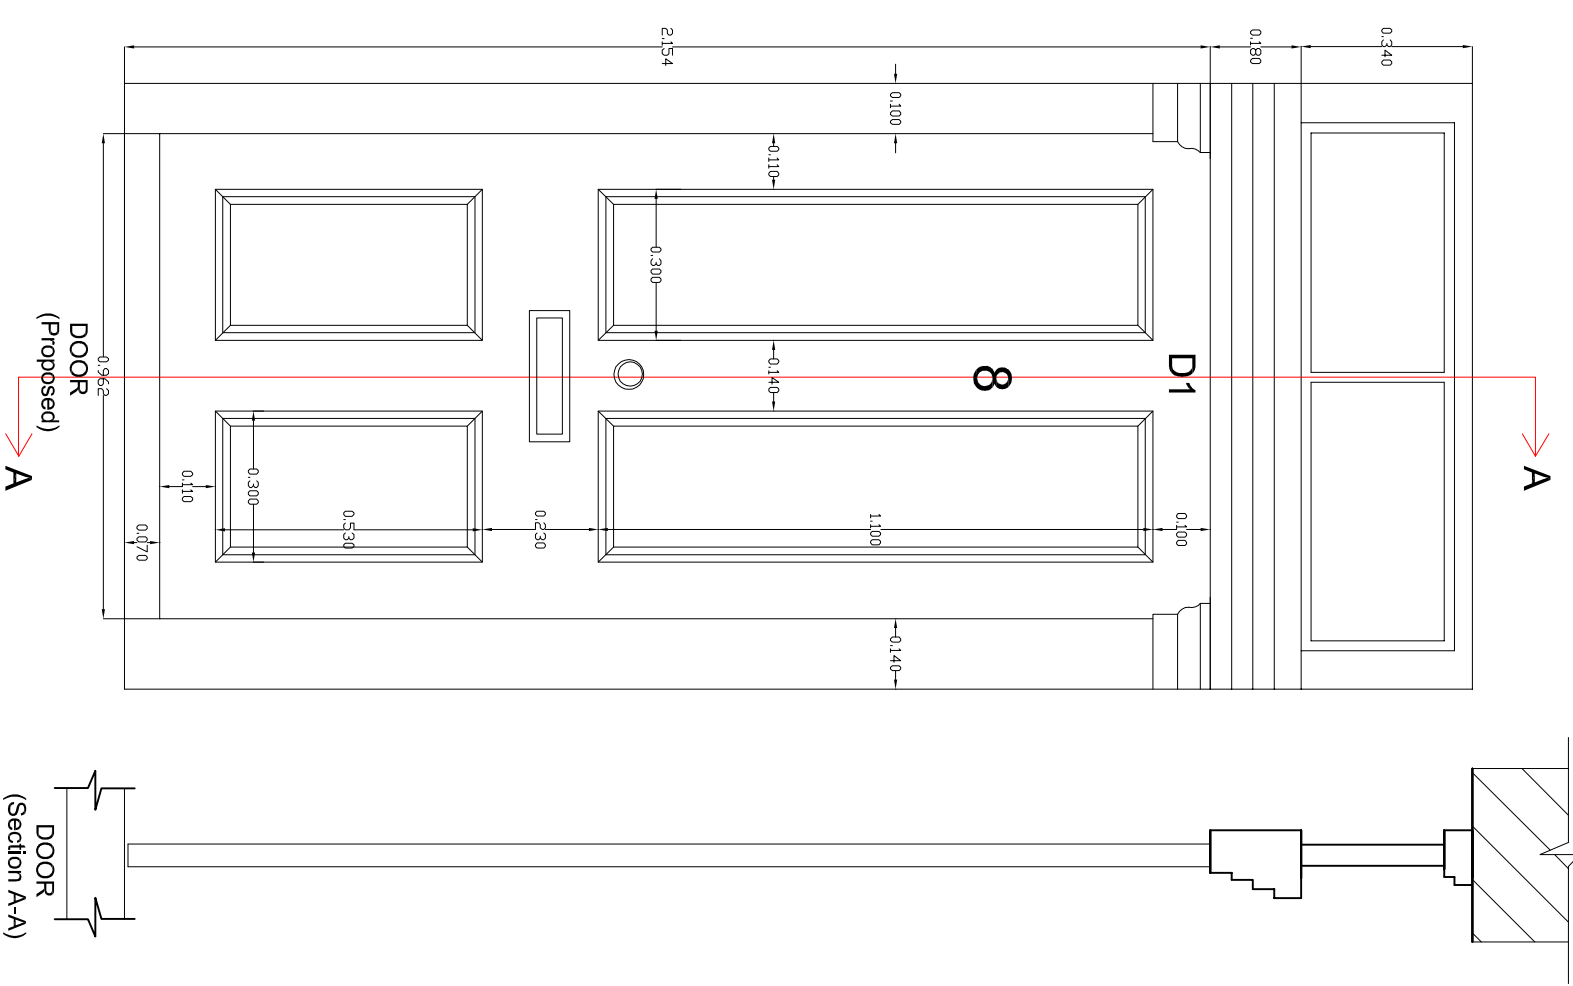


PROPOSALS:
 The proposals are for the replacement of the existing timber front door.
 The proposed replacement door is to be timber, constructed to current building regulations as per the attached details.

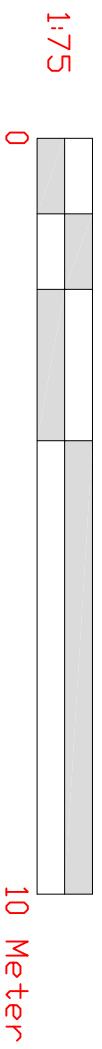

WALKER MANAGEMENT

EMPLOYER'S AGENTS & PROJECT MANAGERS
 LION HOUSE, 242 BALLARDS LANE
 LONDON N12 0EP
 TEL: 020 8446 5537
 E-MAIL: INFO@WALKERMANAGEMENT.CO.UK

TITLE
 PROPOSED ELEVATIONS WITH DOOR

PROJECT
 8 Rochester Road

CLIENT
 CIRCLE 33 HOUSING / KIER

SCALE AS IDENTIFIED	DRAWING NO.	REVISION
CAD FILE	3564/MM/02	R-2
DATE: 13.10.17		
DRAWN BY: SFB		
CHECKED:		
PROJECT NO.	3564	