


Note

This drawing is not to be scaled. Use figured dimensions only. All dimensions are to be checked on site and any discrepancies, errors or omissions are to be reported to the architect prior to commencement of works.

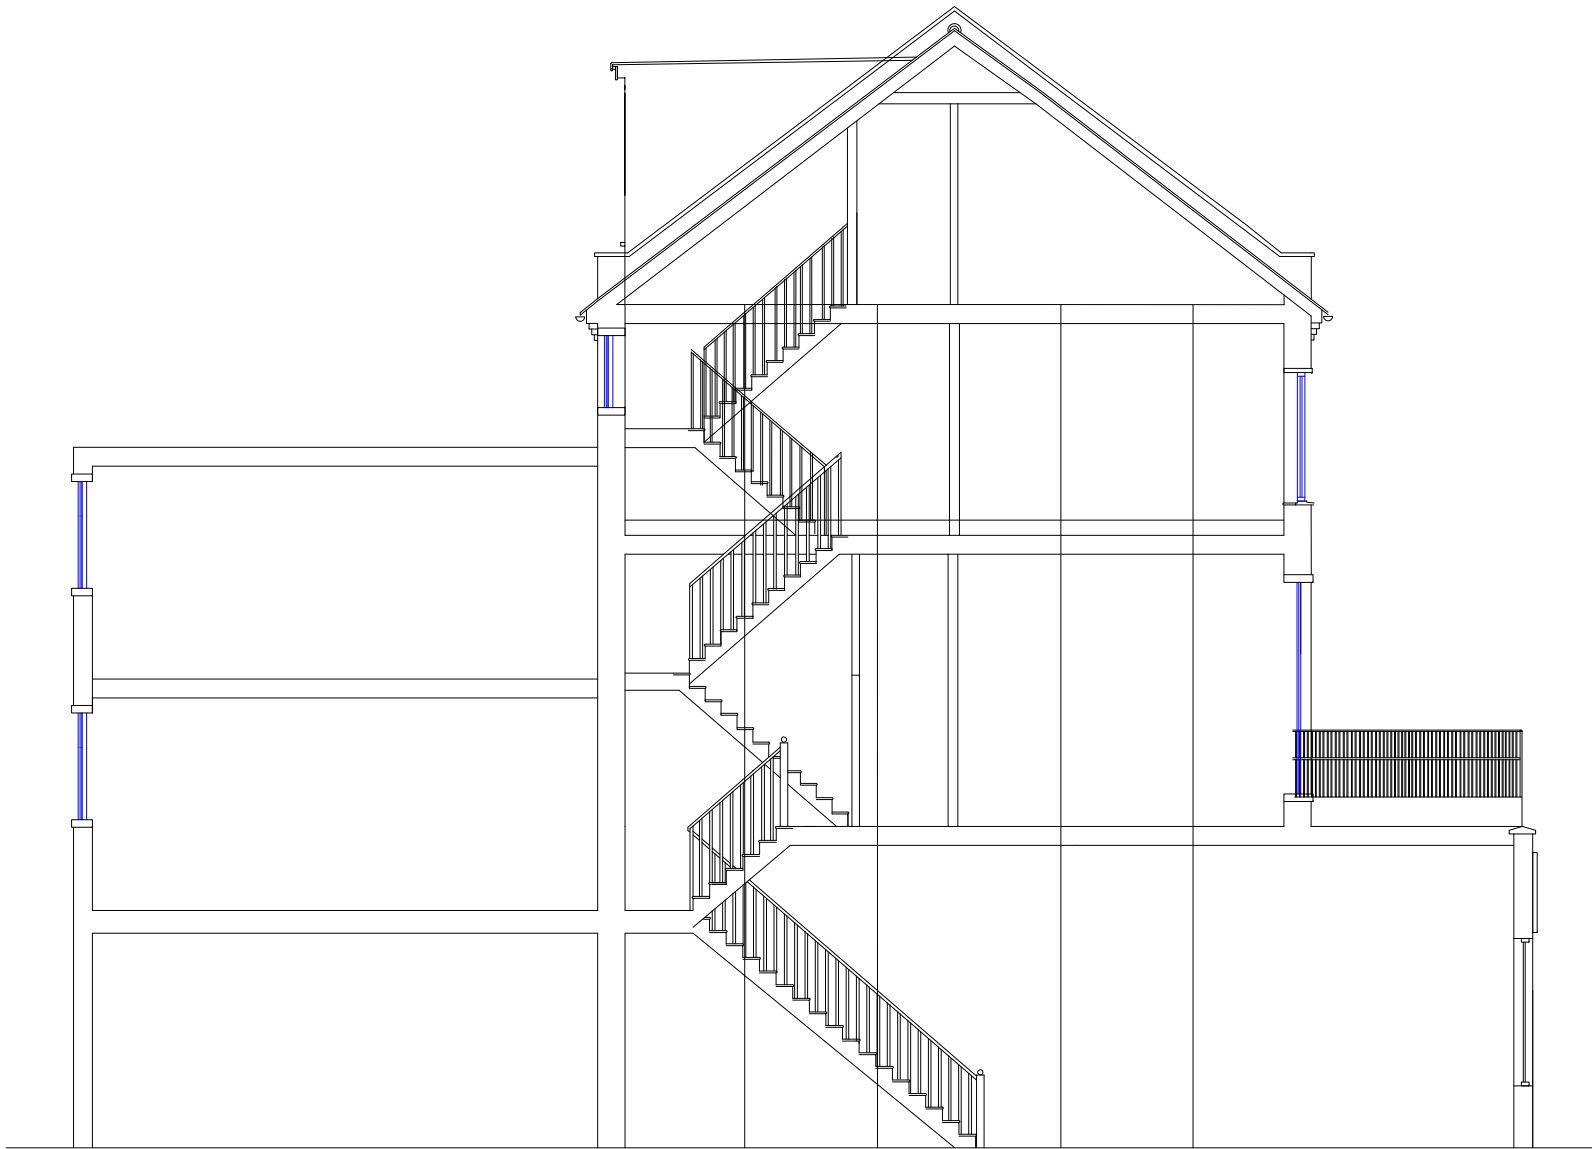

Sectional drawing (Proposed)



Client
Bromley Park Garden Estates Ltd

Project/Site Location
Flat 3 142 Fortress Road
London
NW5 2HP

Drawing Title
Proposed Sectional drawing

Drawn	Scale	Checked	Date
bm	1:100 at A3 1:50 at A1	--	24/11/2017

Avalon Built Environment Ltd
Chartered Building Surveyors
Project Managers
Parndon Mill
Parndon Mill Lane
Harlow
Essex CM20 2HP
T: 01279 441 911
F: 01279 441 202
E: info@avalonbe.co.uk



Drawing No.	A0522-A-005	Rev.	-
-------------	-------------	------	---