





Note

This drawing is not to be scaled. Use figured dimensions only. All dimensions are to be checked on site and any discrepancies, errors or omissions are to be reported to the architect prior to commencement of works.

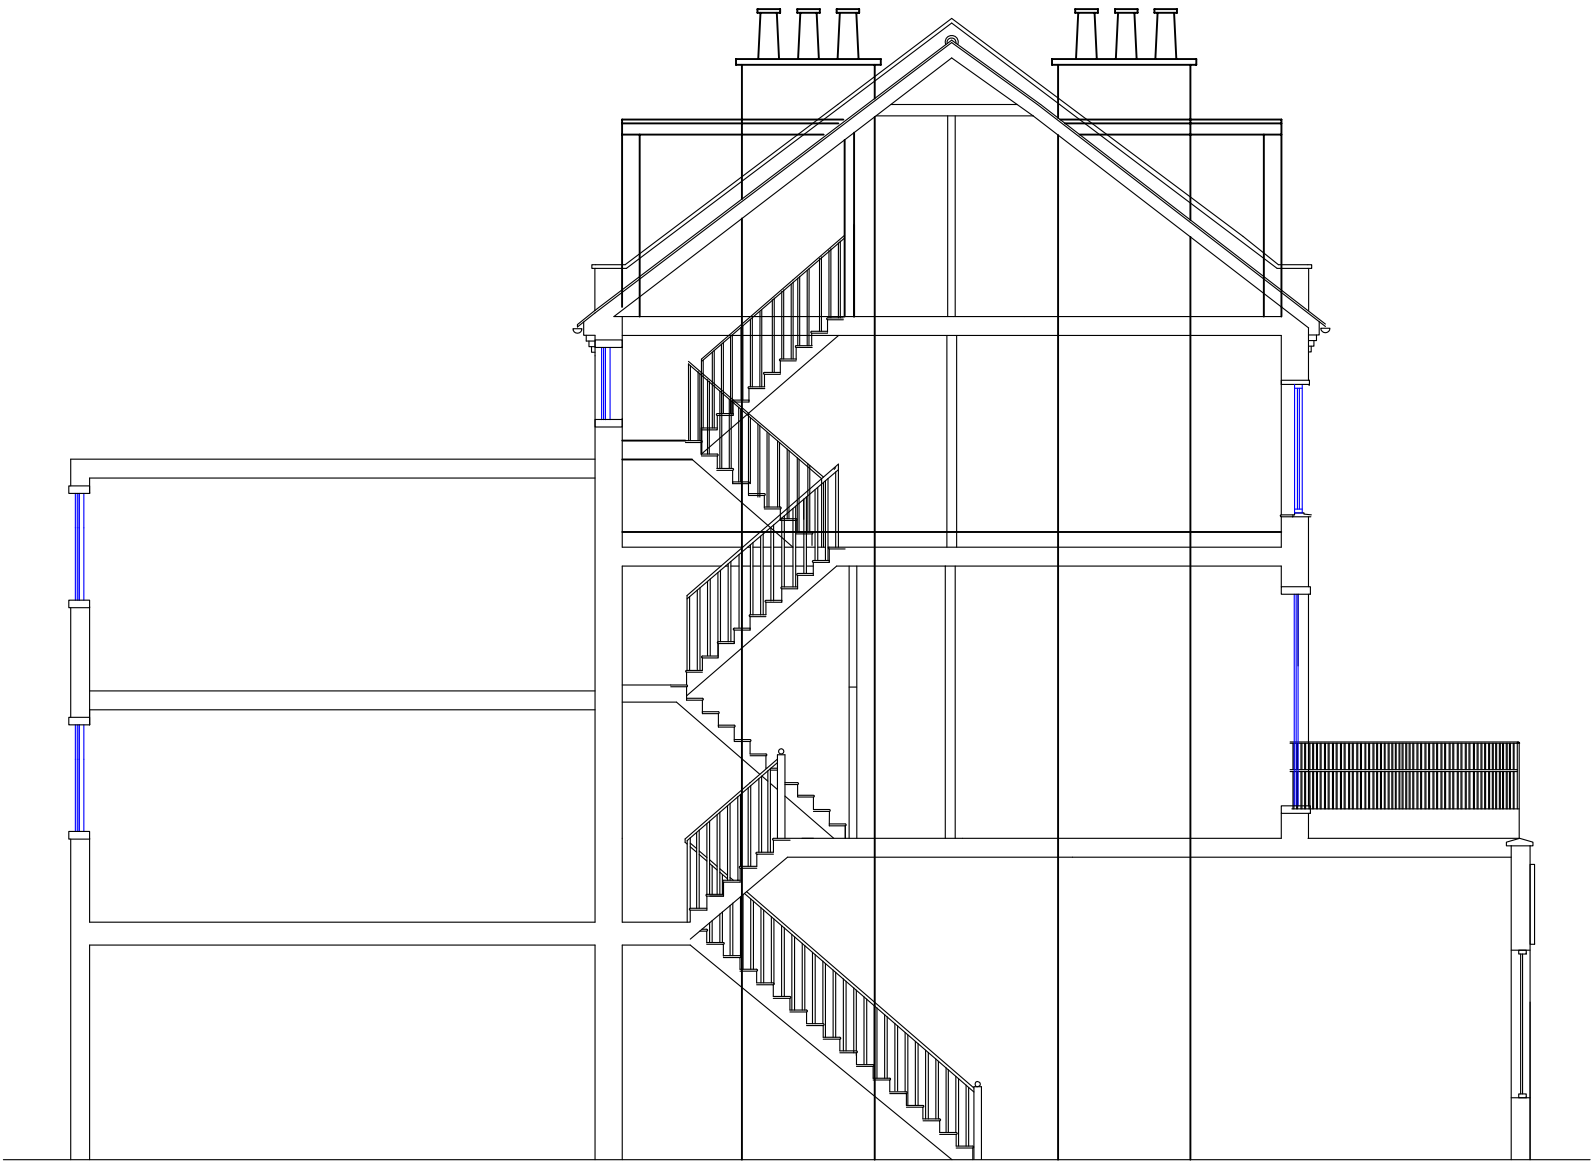

Sectional drawing (Existing)



Client Bromley Park Garden Estates Ltd			
Project/Site Location Flat 3 142 Fortress Road London NW5 2HP			
Drawing Title Existing Sectional drawing			
Drawn bm	Scale 1:100 at A3 1:50 at A1	Checked —	Date 24/11/2017
<div><div><div>Avalon Built Environment Ltd</div><div>Chartered Building Surveyors</div><div>Project Managers</div><div>Parndon Mill</div><div>Parndon Mill Lane</div><div>Harlow</div><div>Essex CM20 2HP</div><div>T: 01279 441 911</div><div>F: 01279 441 202</div><div>E: info@avalonbie.co.uk</div></div><div><div></div><div><div>© 2017 Avalon Built Environment Ltd - All rights reserved</div></div></div><div></div></div>			
Drawing No. A0522-A-004		Rev. —	