

**NEIL
DAVIES
ARCHITECTS**

ALL INFORMATION REMAINS THE PROPERTY OF THE ARCHITECT AND MAY NOT BE USED FOR ANY PURPOSE WHATSOEVER, OR REPRODUCED THROUGH ANY MEDIUM WITHOUT THE WRITTEN PERMISSION OF THE ARCHITECT. NO RESPONSIBILITY ACCEPTED FOR UNAUTHORISED USE.

4 The Glasshouse
47A Goshawk Road
London W12 8QP
T: +44(0)20 8743 4401
E: info@neildaviesarchitects.com


02

Dorney Site Section Key Plan
Scale 1:5000 @ A1

NOTES

01

Dorney Existing Site Section
Scale 1:200 @ A1

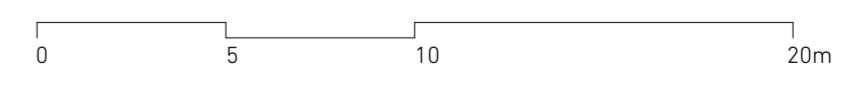

PLANNING

PROJECT	PLANNING
TITLE	Dorney Ex Site Section
JOB NO	114
SCALE	1:200 @ A1
DATE	26/1/18
DRAWN BY	PF
CHECKED BY	ND
DWG NO	071
REVISION	-