


02

Bray Site Section Key Plan
Scale 1:5000 @ A1



01

Bray Existing Site Section
Scale 1:200 @ A1

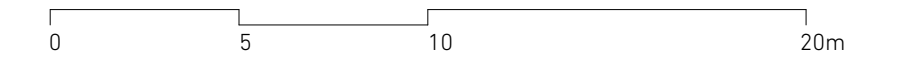

PLANNING

PROJECT	PLANNING
TITLE	Bray Ex Site Section
JOB NO	114
SCALE	1:200 @ A1
DATE	26/1/18
DRAWN BY	PF
CHECKED BY	ND
DWG NO	072
REVISION	-