



02 Taplow Site Section Key Plan  
Scale 1:5000 @ A1

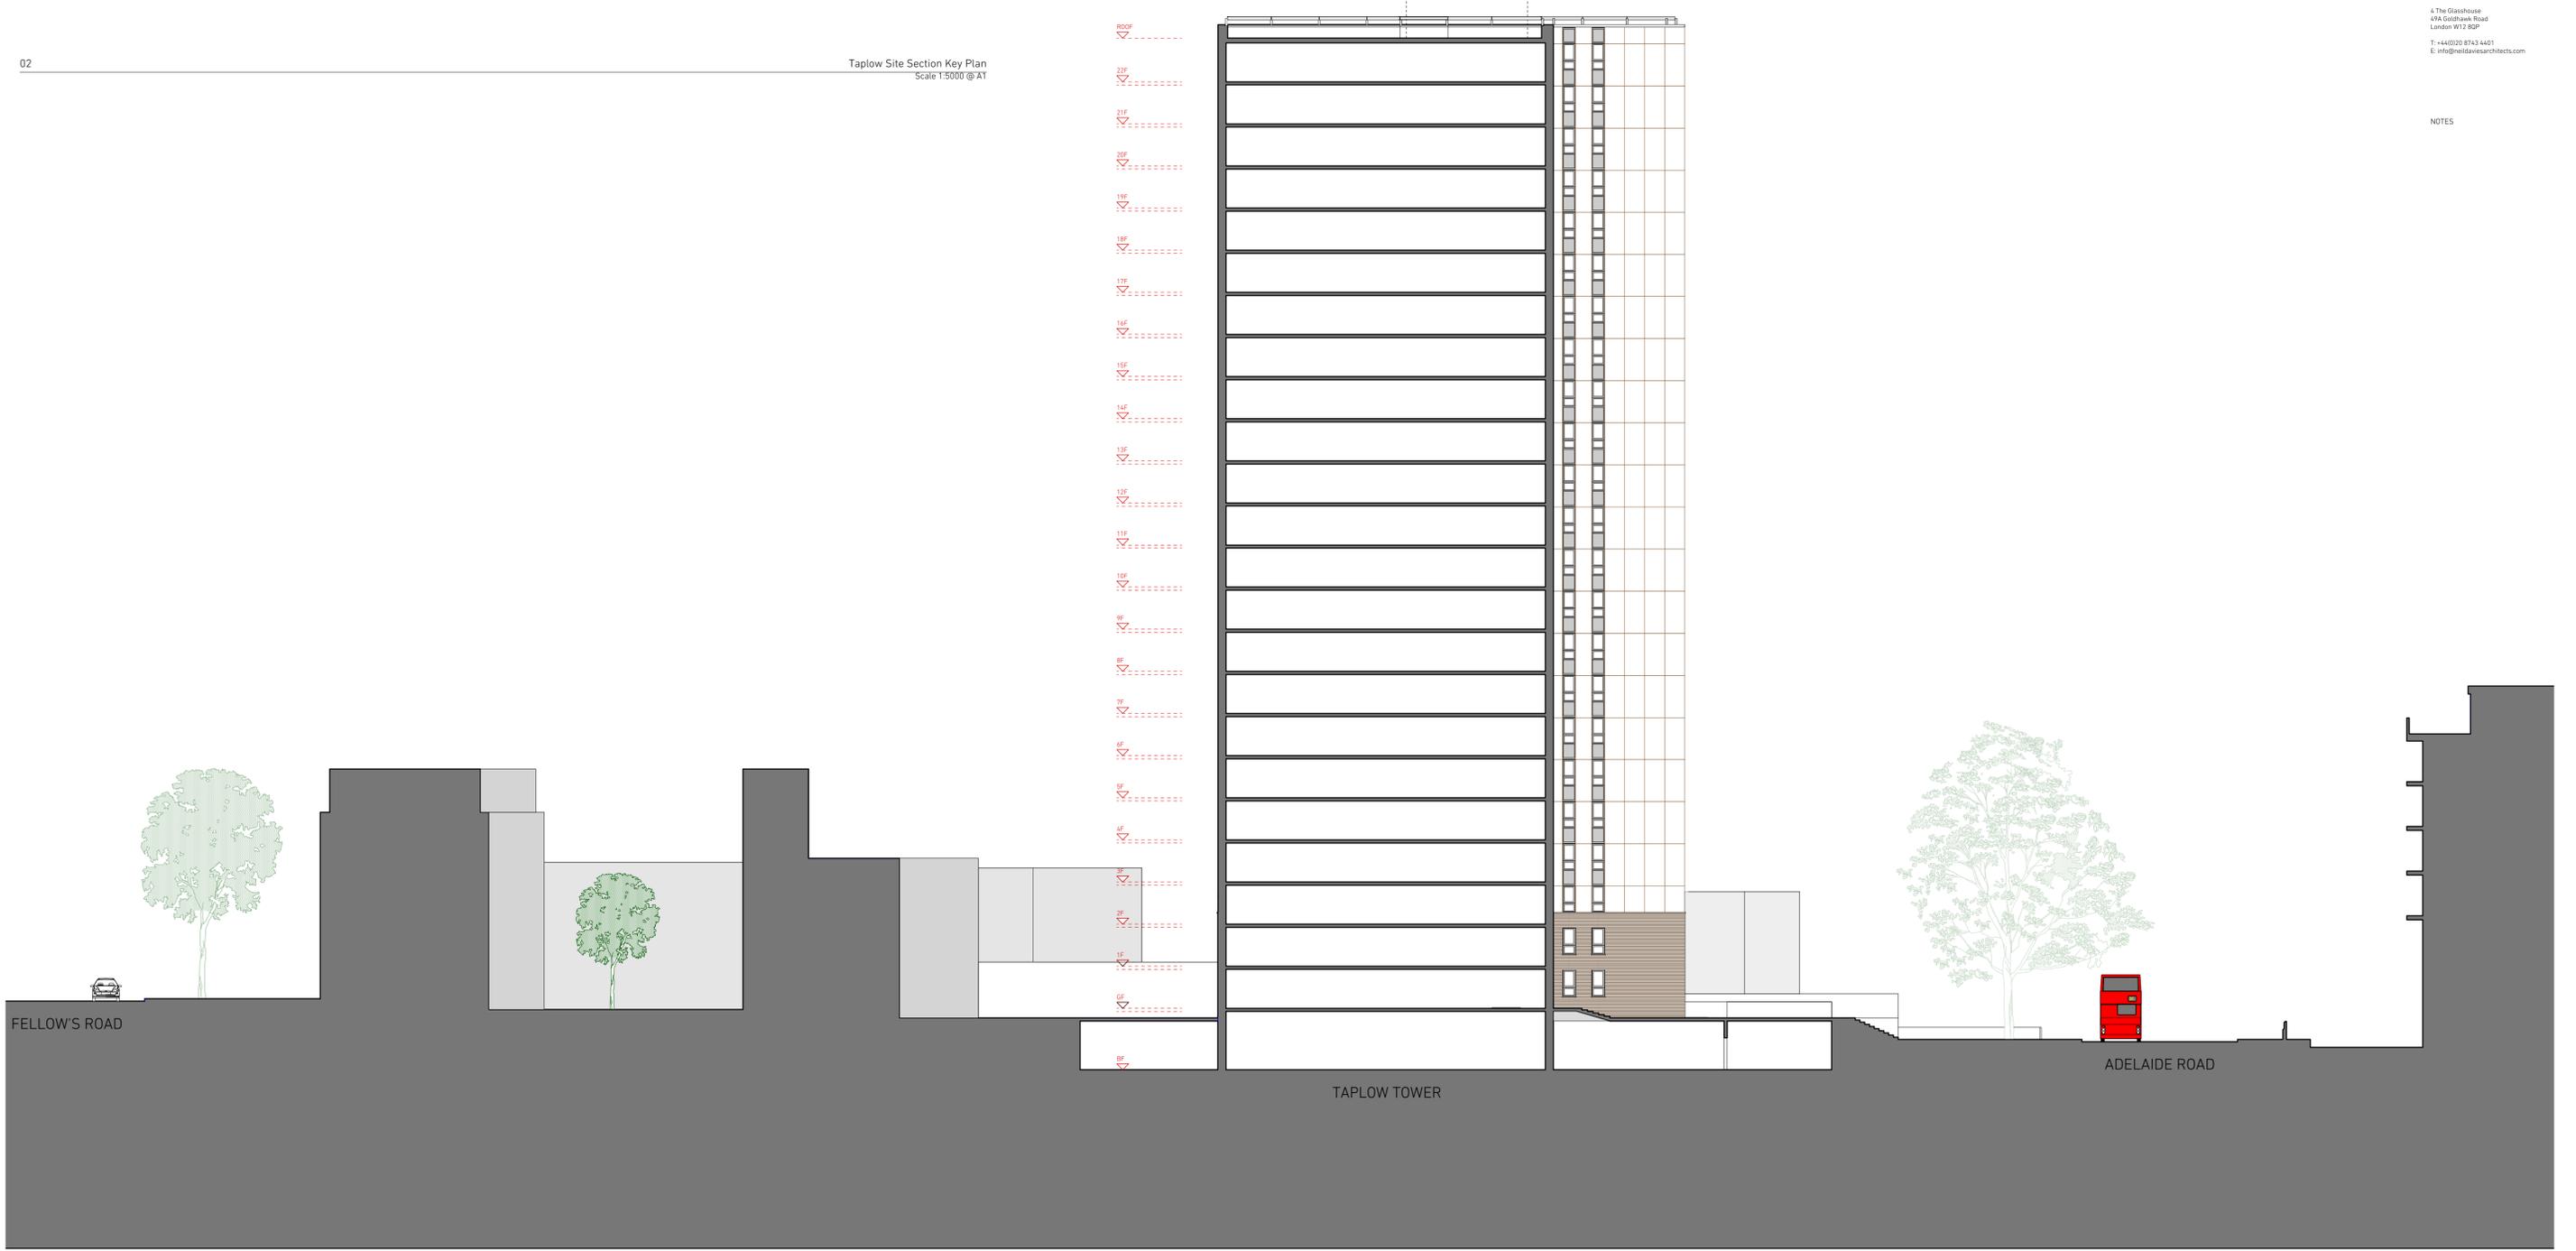

01 Taplow Proposed Site Section  
Scale 1:200 @ A1

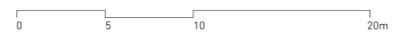

B	Issued for Planning	26/01/18
A	Client Issue for comment	12/01/18
<b>PLANNING</b>		
<b>PROJECT</b>	PLANNING	
<b>TITLE</b>	Taplow Pr Site Section	
<b>JOB NO</b>	114	
<b>SCALE</b>	1:200 @ A1	
<b>DATE</b>	22/12/17	
<b>DRAWN BY</b>	PP	
<b>CHECKED BY</b>	ND	
<b>DWG NO</b>	174	
<b>REVISION</b>	B	