


ALL INFORMATION REMAINS THE PROPERTY OF THE ARCHITECT AND MAY NOT BE USED FOR ANY PURPOSE WHATSOEVER, OR REPRODUCED THROUGH ANY MEDIUM WITHOUT THE WRITTEN PERMISSION OF THE ARCHITECT. NO RESPONSIBILITY ACCEPTED FOR UNAUTHORISED USE.

4 The Glasshouse
49A Goldhawk Road
London W12 8QP
T: +44(0)20 8743 4401
E: info@neildaviesarchitects.com

NOTES

IN COLLABORATION WITH

**Eckersley
O'Callaghan**

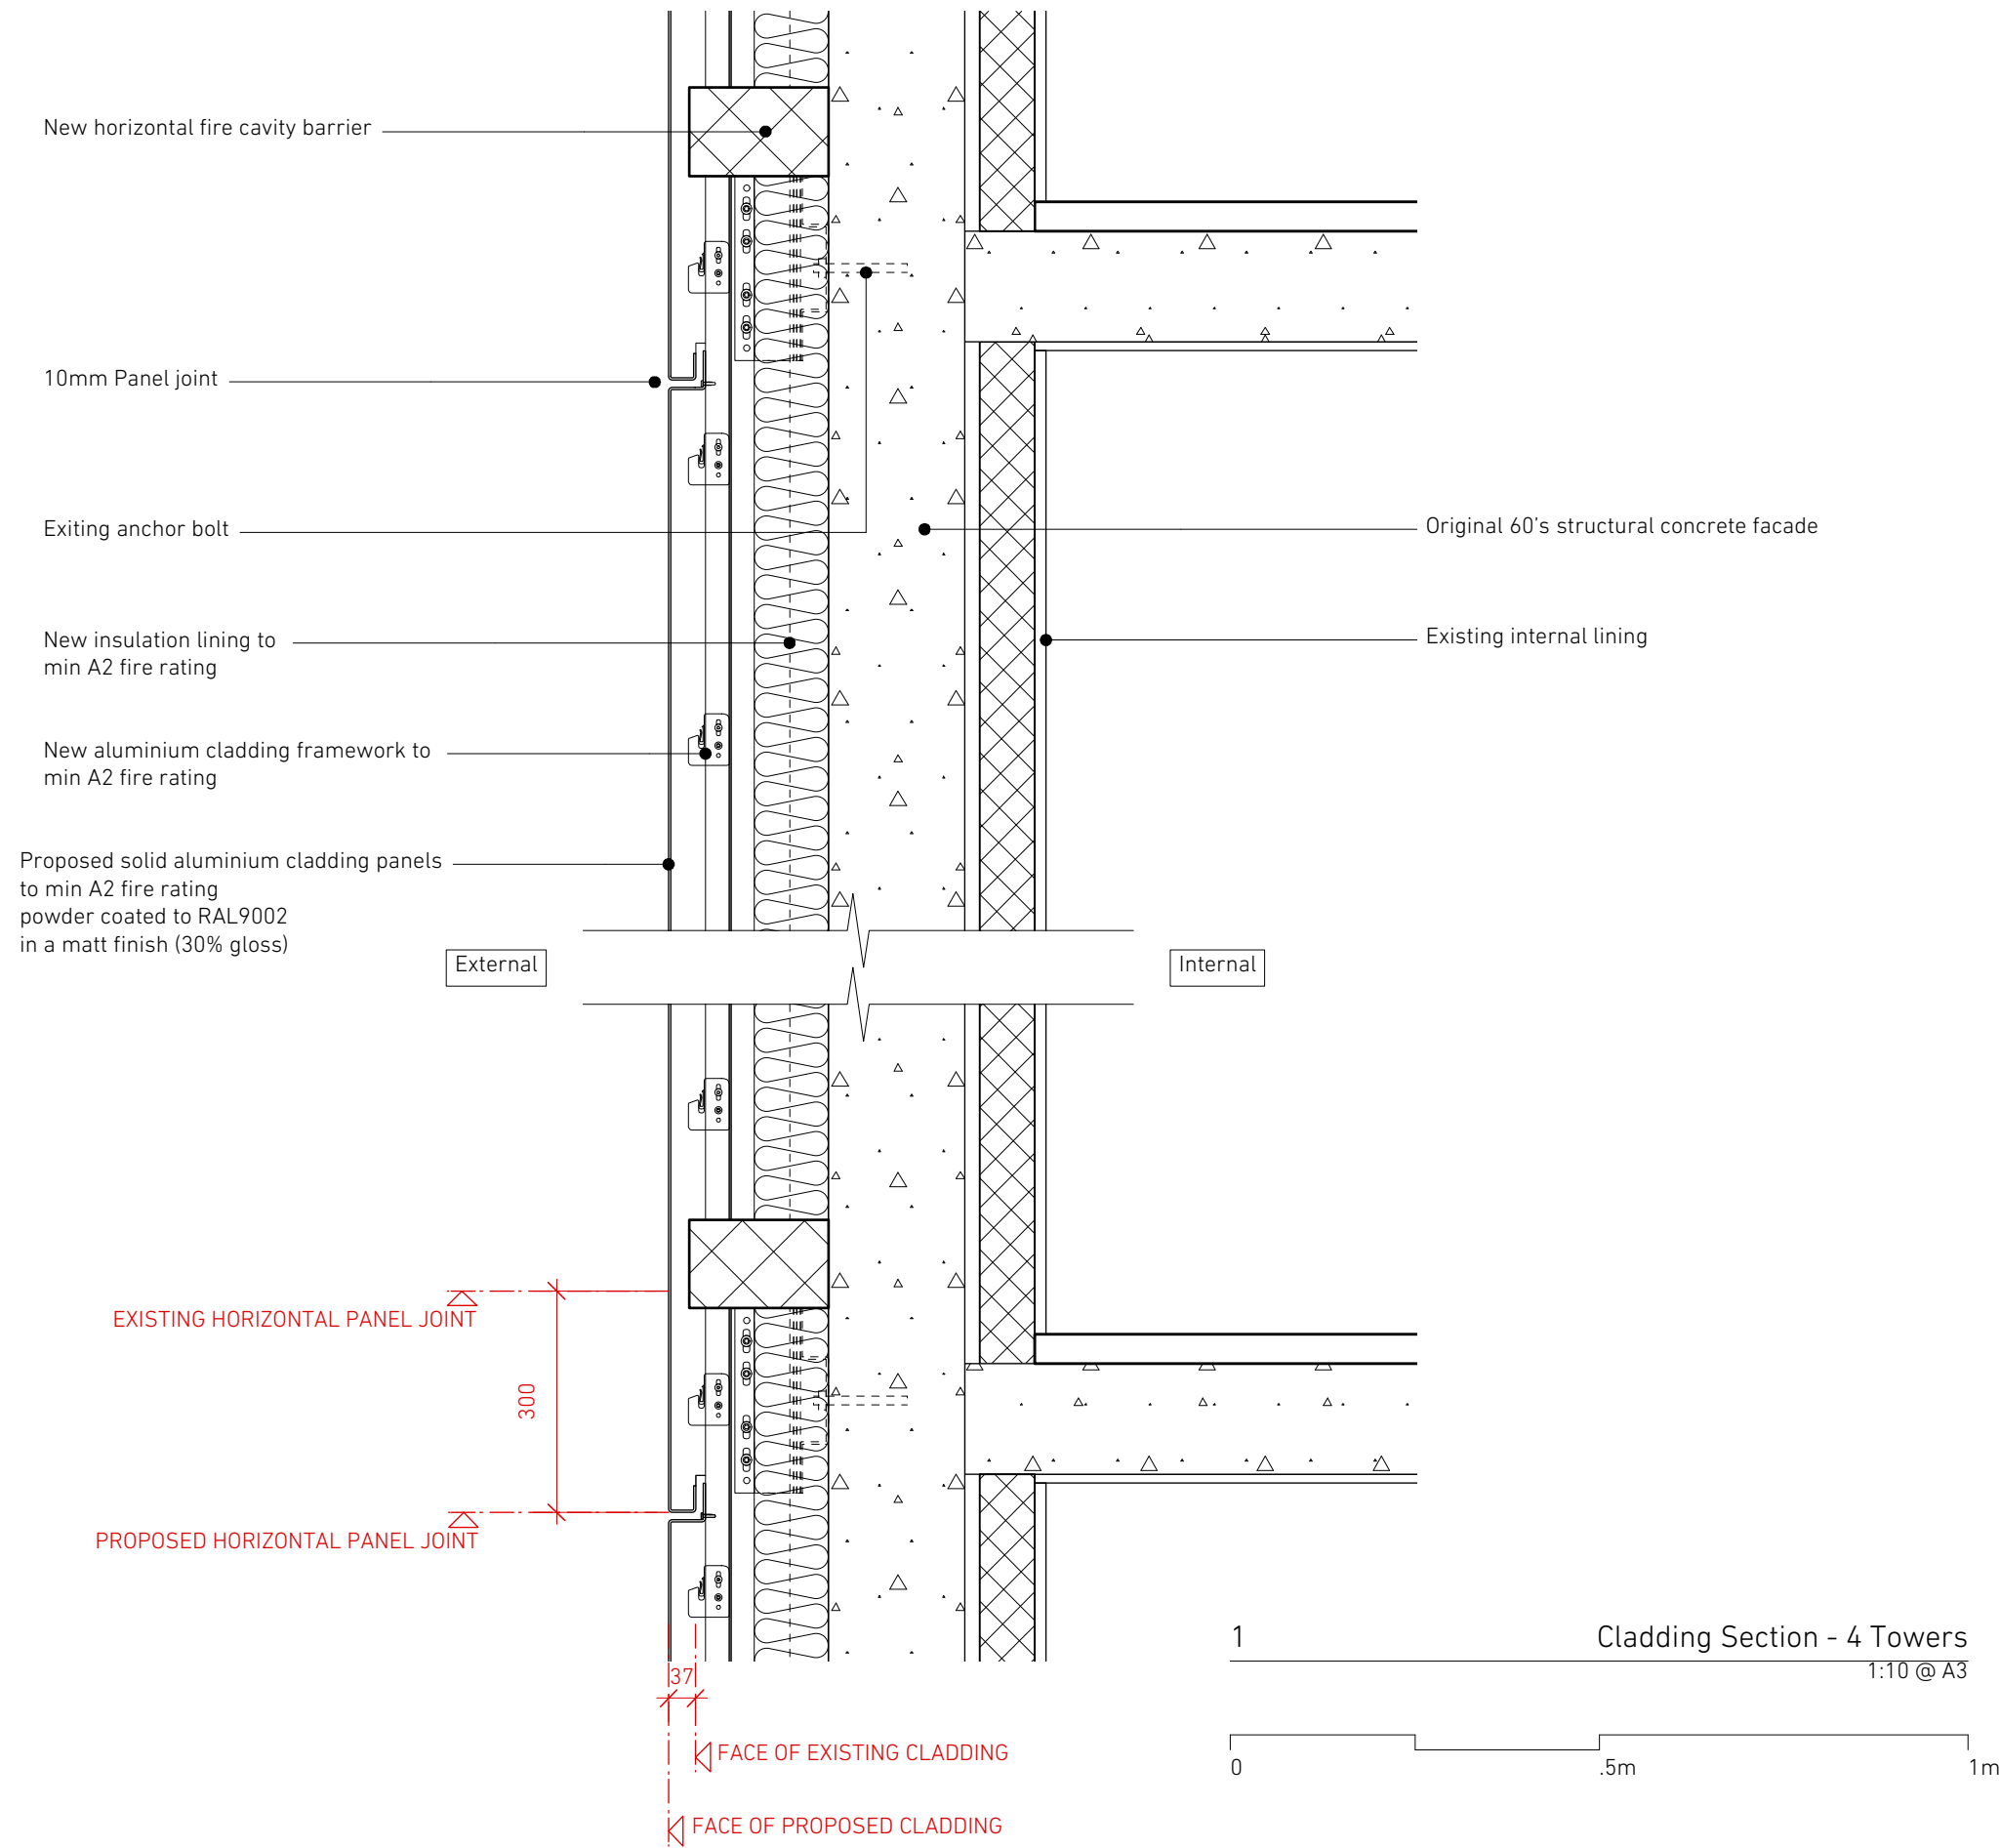

A Issued for planning 26/01/18

PLANNING

PROJECT	CHALCOTS ESTATE
TITLE	4Towers Cladding Section
JOB NO	114
SCALE	1:10 @ A3
DATE	22/12/17
DRAWN BY	SN
CHECKED BY	ND
DWG NO	320
REVISION	A