


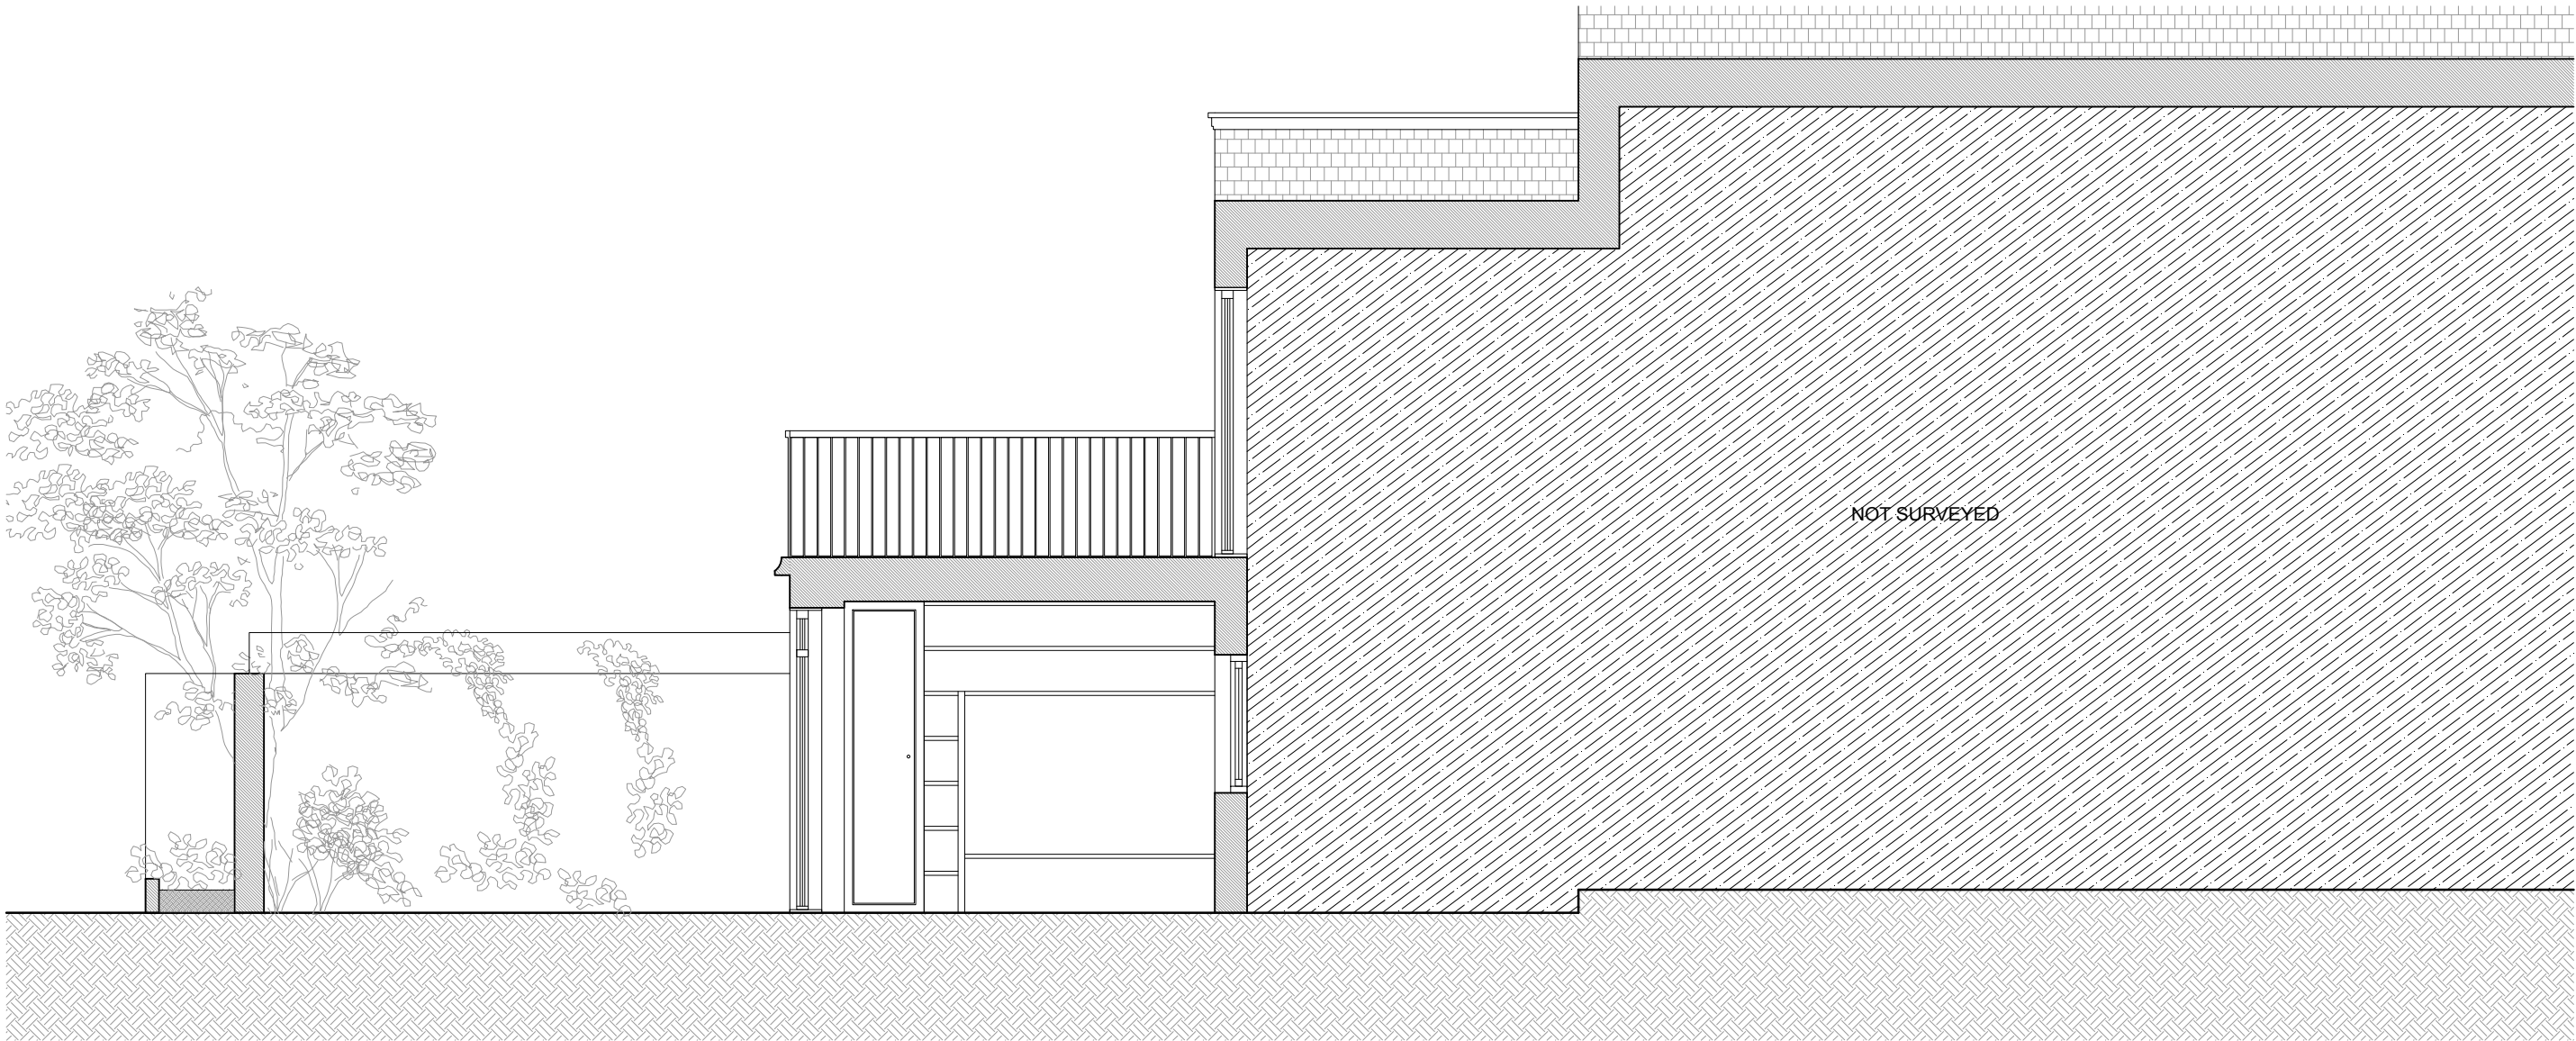

EXISTING

Notes

Client
Karen Smith & Dick Carruthers
8 Wildwood Grove
London
NW3 7HU

Project
8 Wildwood Grove
London
NW3 7HU

Title
EXISTING
SECTION A-A

Job No	Dwg No	Rev	Stage
WLD.8	EX-300	P1	A/B/C
Date	Scale	Drwn	Chkd
JAN 2018	1/50 @ A3	LC	MW

MELISSA WHITE ARCHITECTS

118 Tollington Park
London N4 3RB
Tel +44 [0]7956 404299
info@melissawhitearchitects.com