


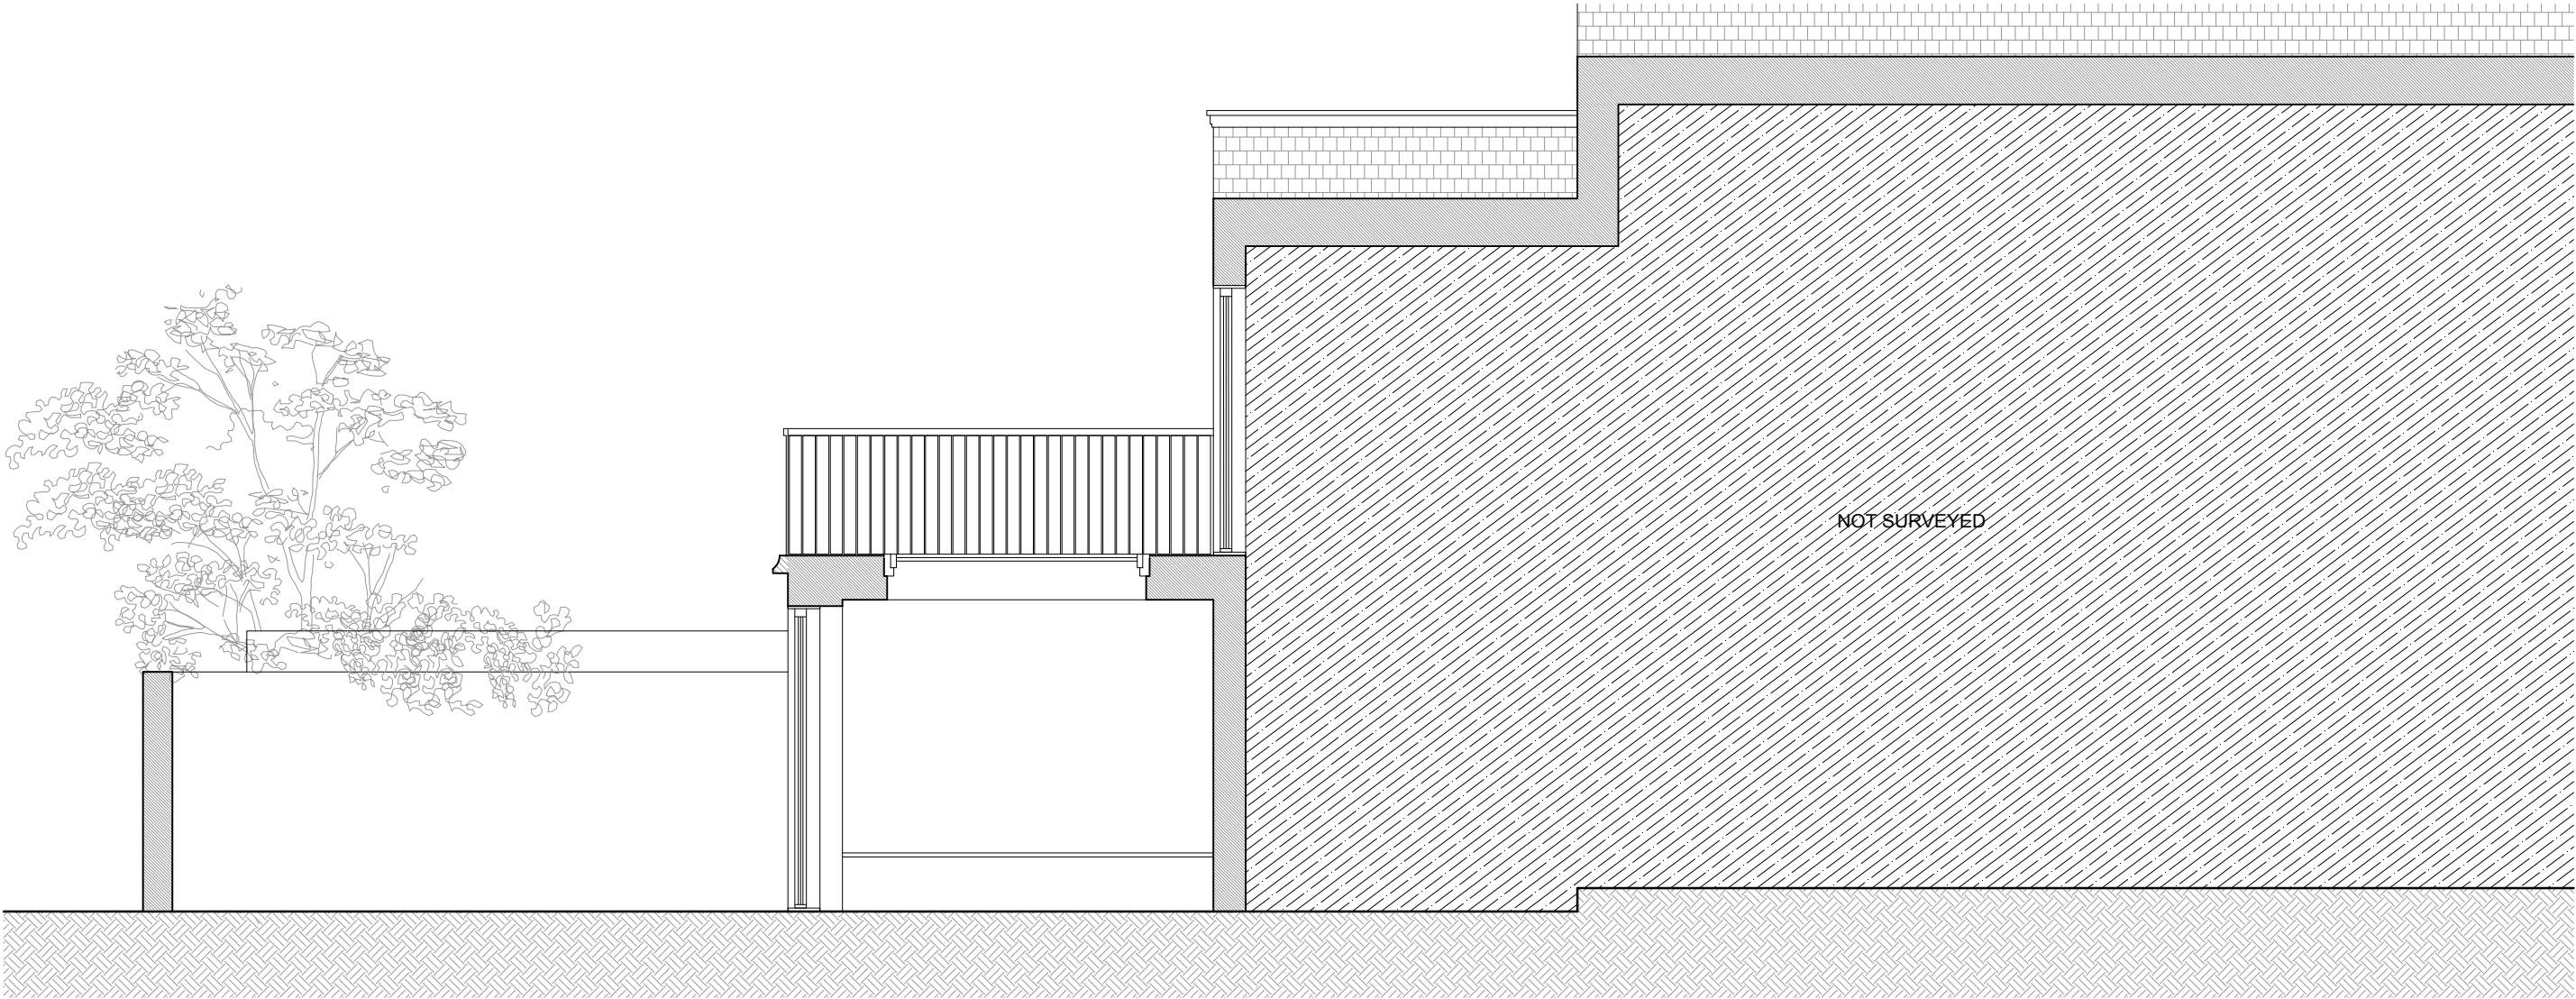

PROPOSED

Notes	Client
	Karen Smith & Dick Carruthers
	8 Wildwood Grove
	London
	NW3 7HU
	Project
	8 Wildwood Grove
	London
	NW3 7HU

Title			
PROPOSED			
SECTION A-A			
Job No	Dwg No	Rev	Stage
WLD.8	GA-300	P1	A/B/C
Date	Scale	Drwn	Chkd
JAN 2018	1/50 @ A3	LC	MW
-			
MELISSA WHITE ARCHITECTS			
118 Tollington Park			
London N4 3RB			
Tel +44 [0]7956 404299			
info@melissawhitearchitects.com			