


SITE ADDRESS


High Holborn, London, WC1V 7EX

Furniture Index: 09

Easting/Northing: 530624/181531

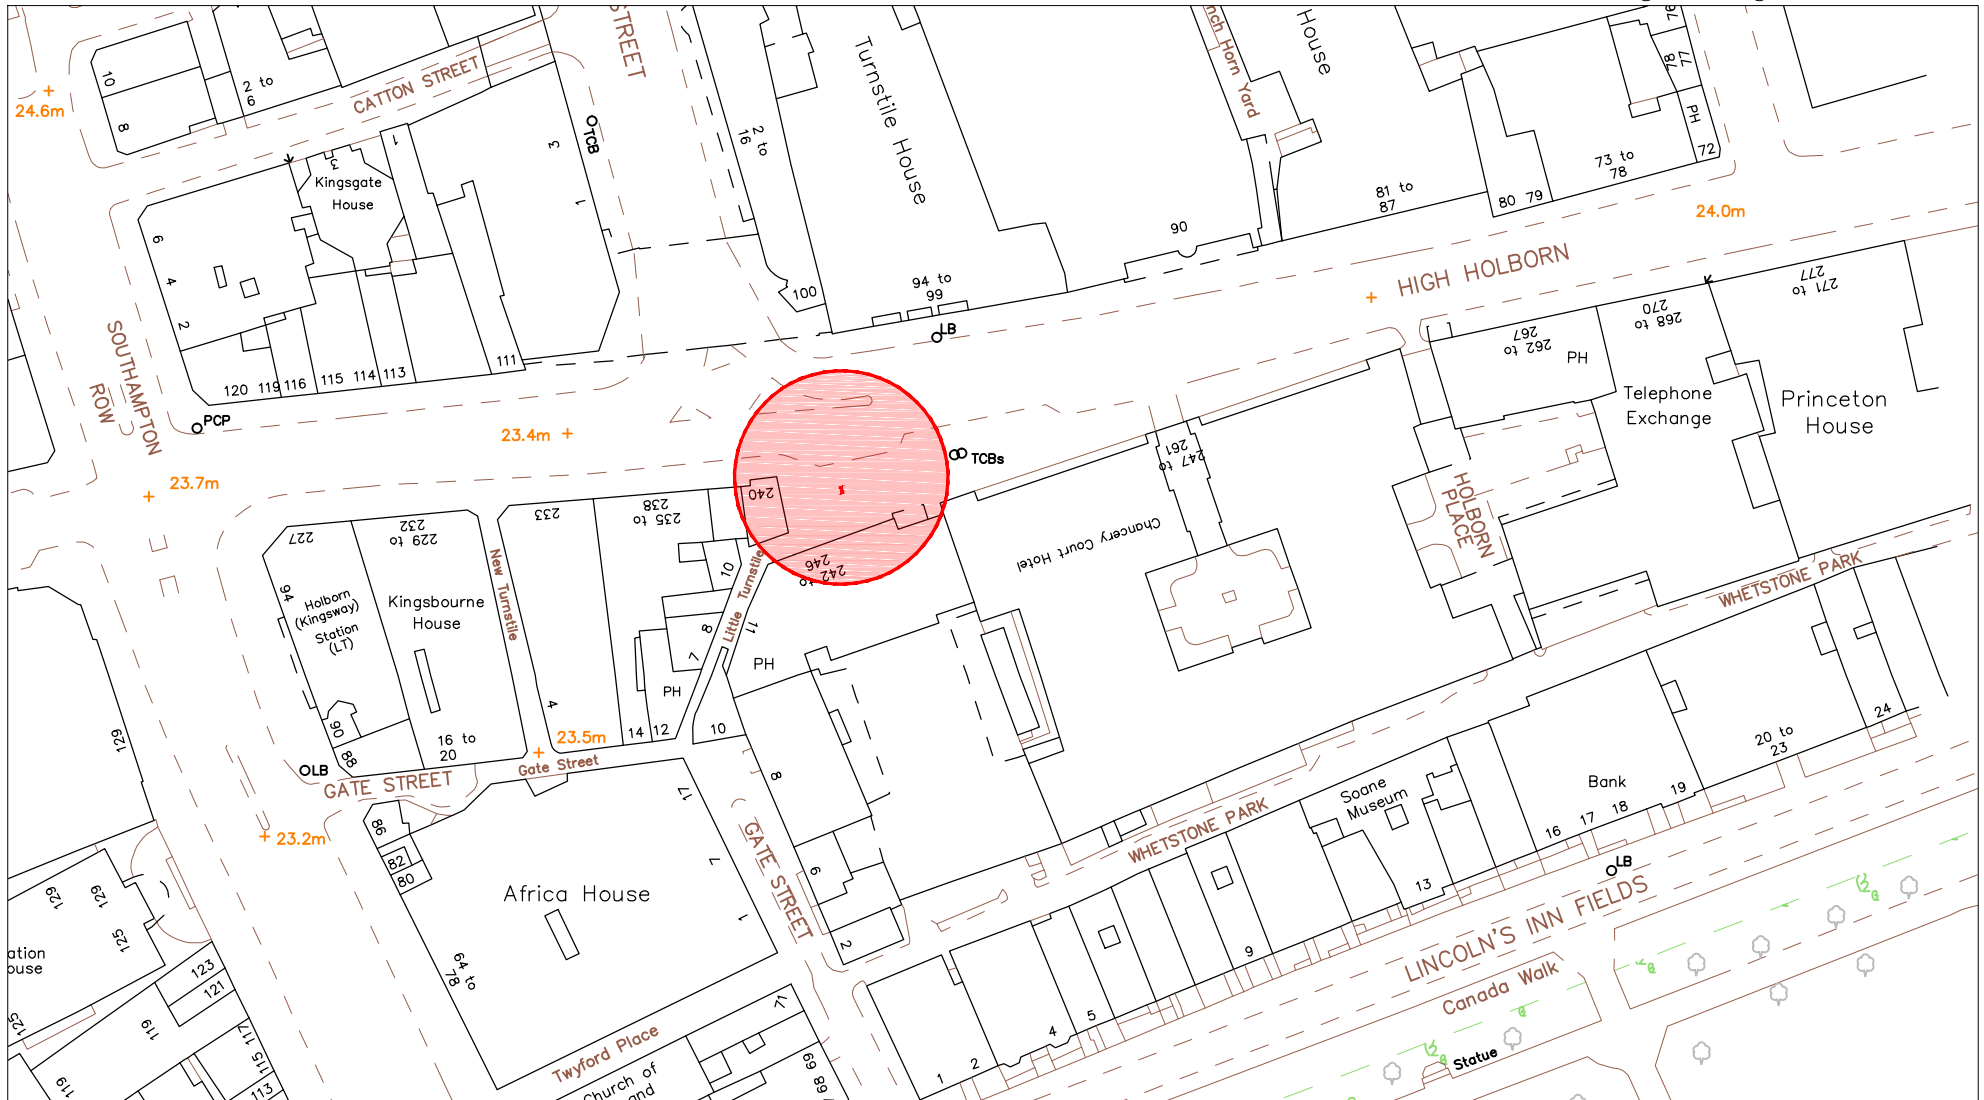

SCALE BAR [1:1250 @ A4]

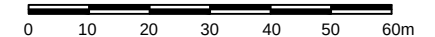

1

LOCATION PLAN


SCALE 1 : 1250

SITE ADDRESS

High Holborn, London, WC1V 7EX

Furniture Index: 09

Easting/Northing: 530624/181531

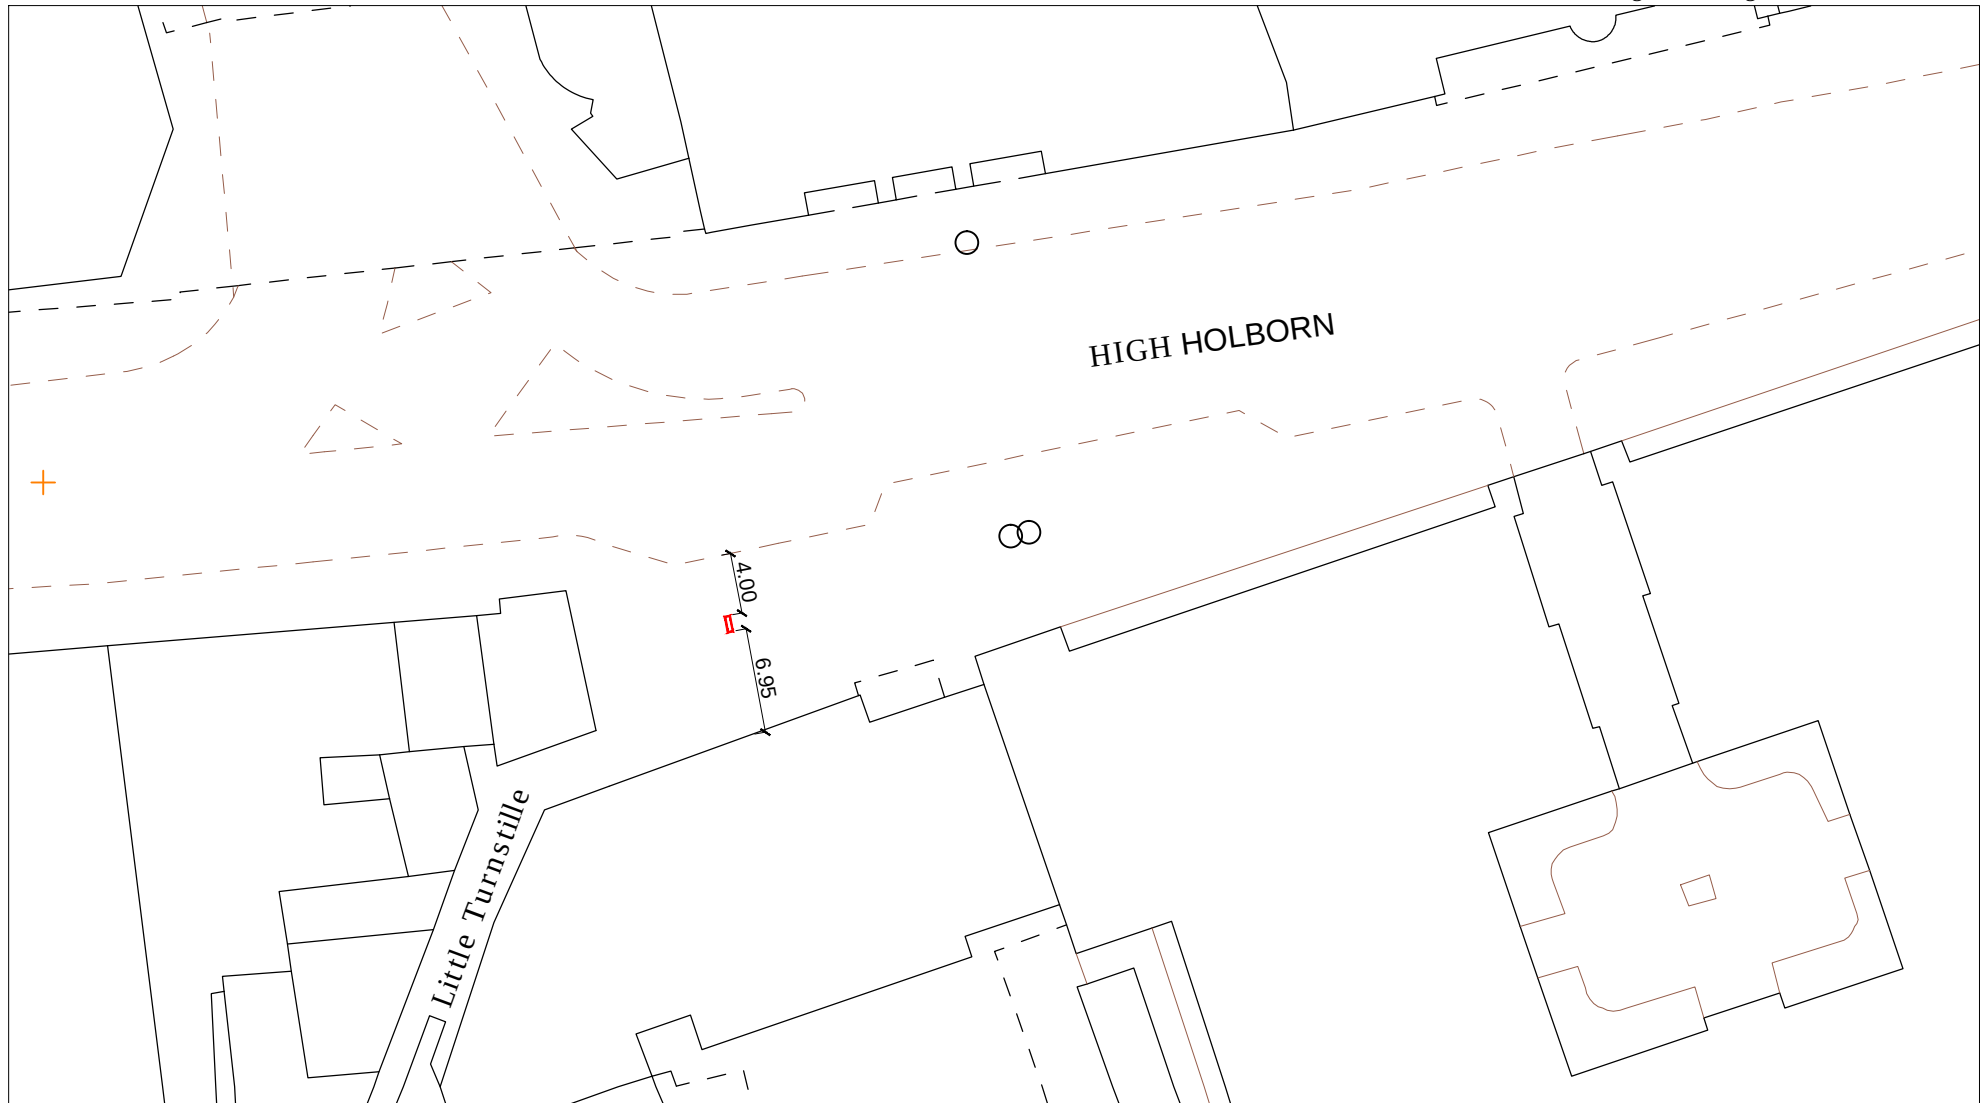

SCALE BAR [1:500 @ A4]

0 5 10 15 20 25m



SITE ADDRESS


High Holborn, London, WC1V 7EX

Furniture Index: 09

Easting/Northing: 530624/181531



Existing Advertising
to be removed

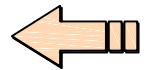


SITE ADDRESS


High Holborn, London, WC1V 7EX

Furniture Index: 09

Easting/Northing: 530624/181531

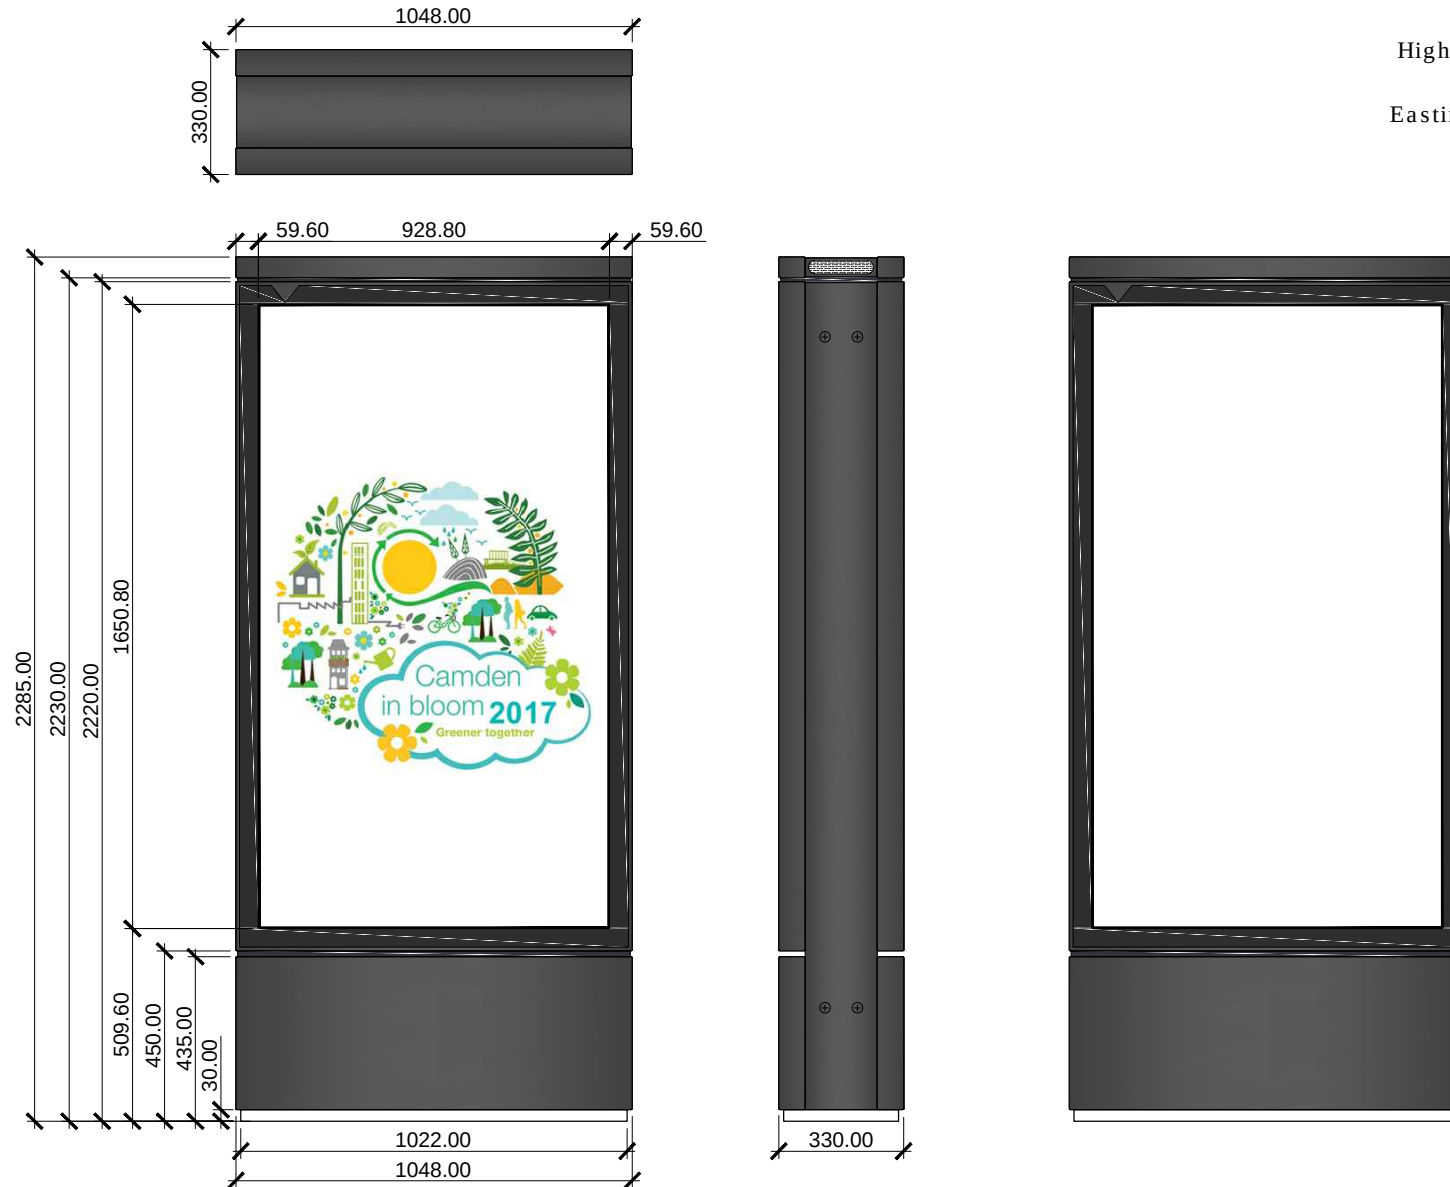

SCALE BAR [1:20 @ A4]

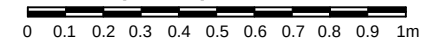



SITE ADDRESS


High Holborn, London, WC1V 7EX

Furniture Index: 09

Easting/Northing: 530624/181531

Existing Advertising Measurements:
Round - Height 5.5m incl roof decoactive
feature, Circumference 5m. Diameter 1.6m

Existing Advertising
to be removed

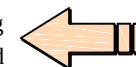

PROPOSED ADVERTISING DISPLAY

The proposed advertising panel will comprise a
double sided freestanding digital display unit.



Proposed Advertising Measurements:
2.28m height x 1.04m width x 0.33m deep